






NOT TO SCALE

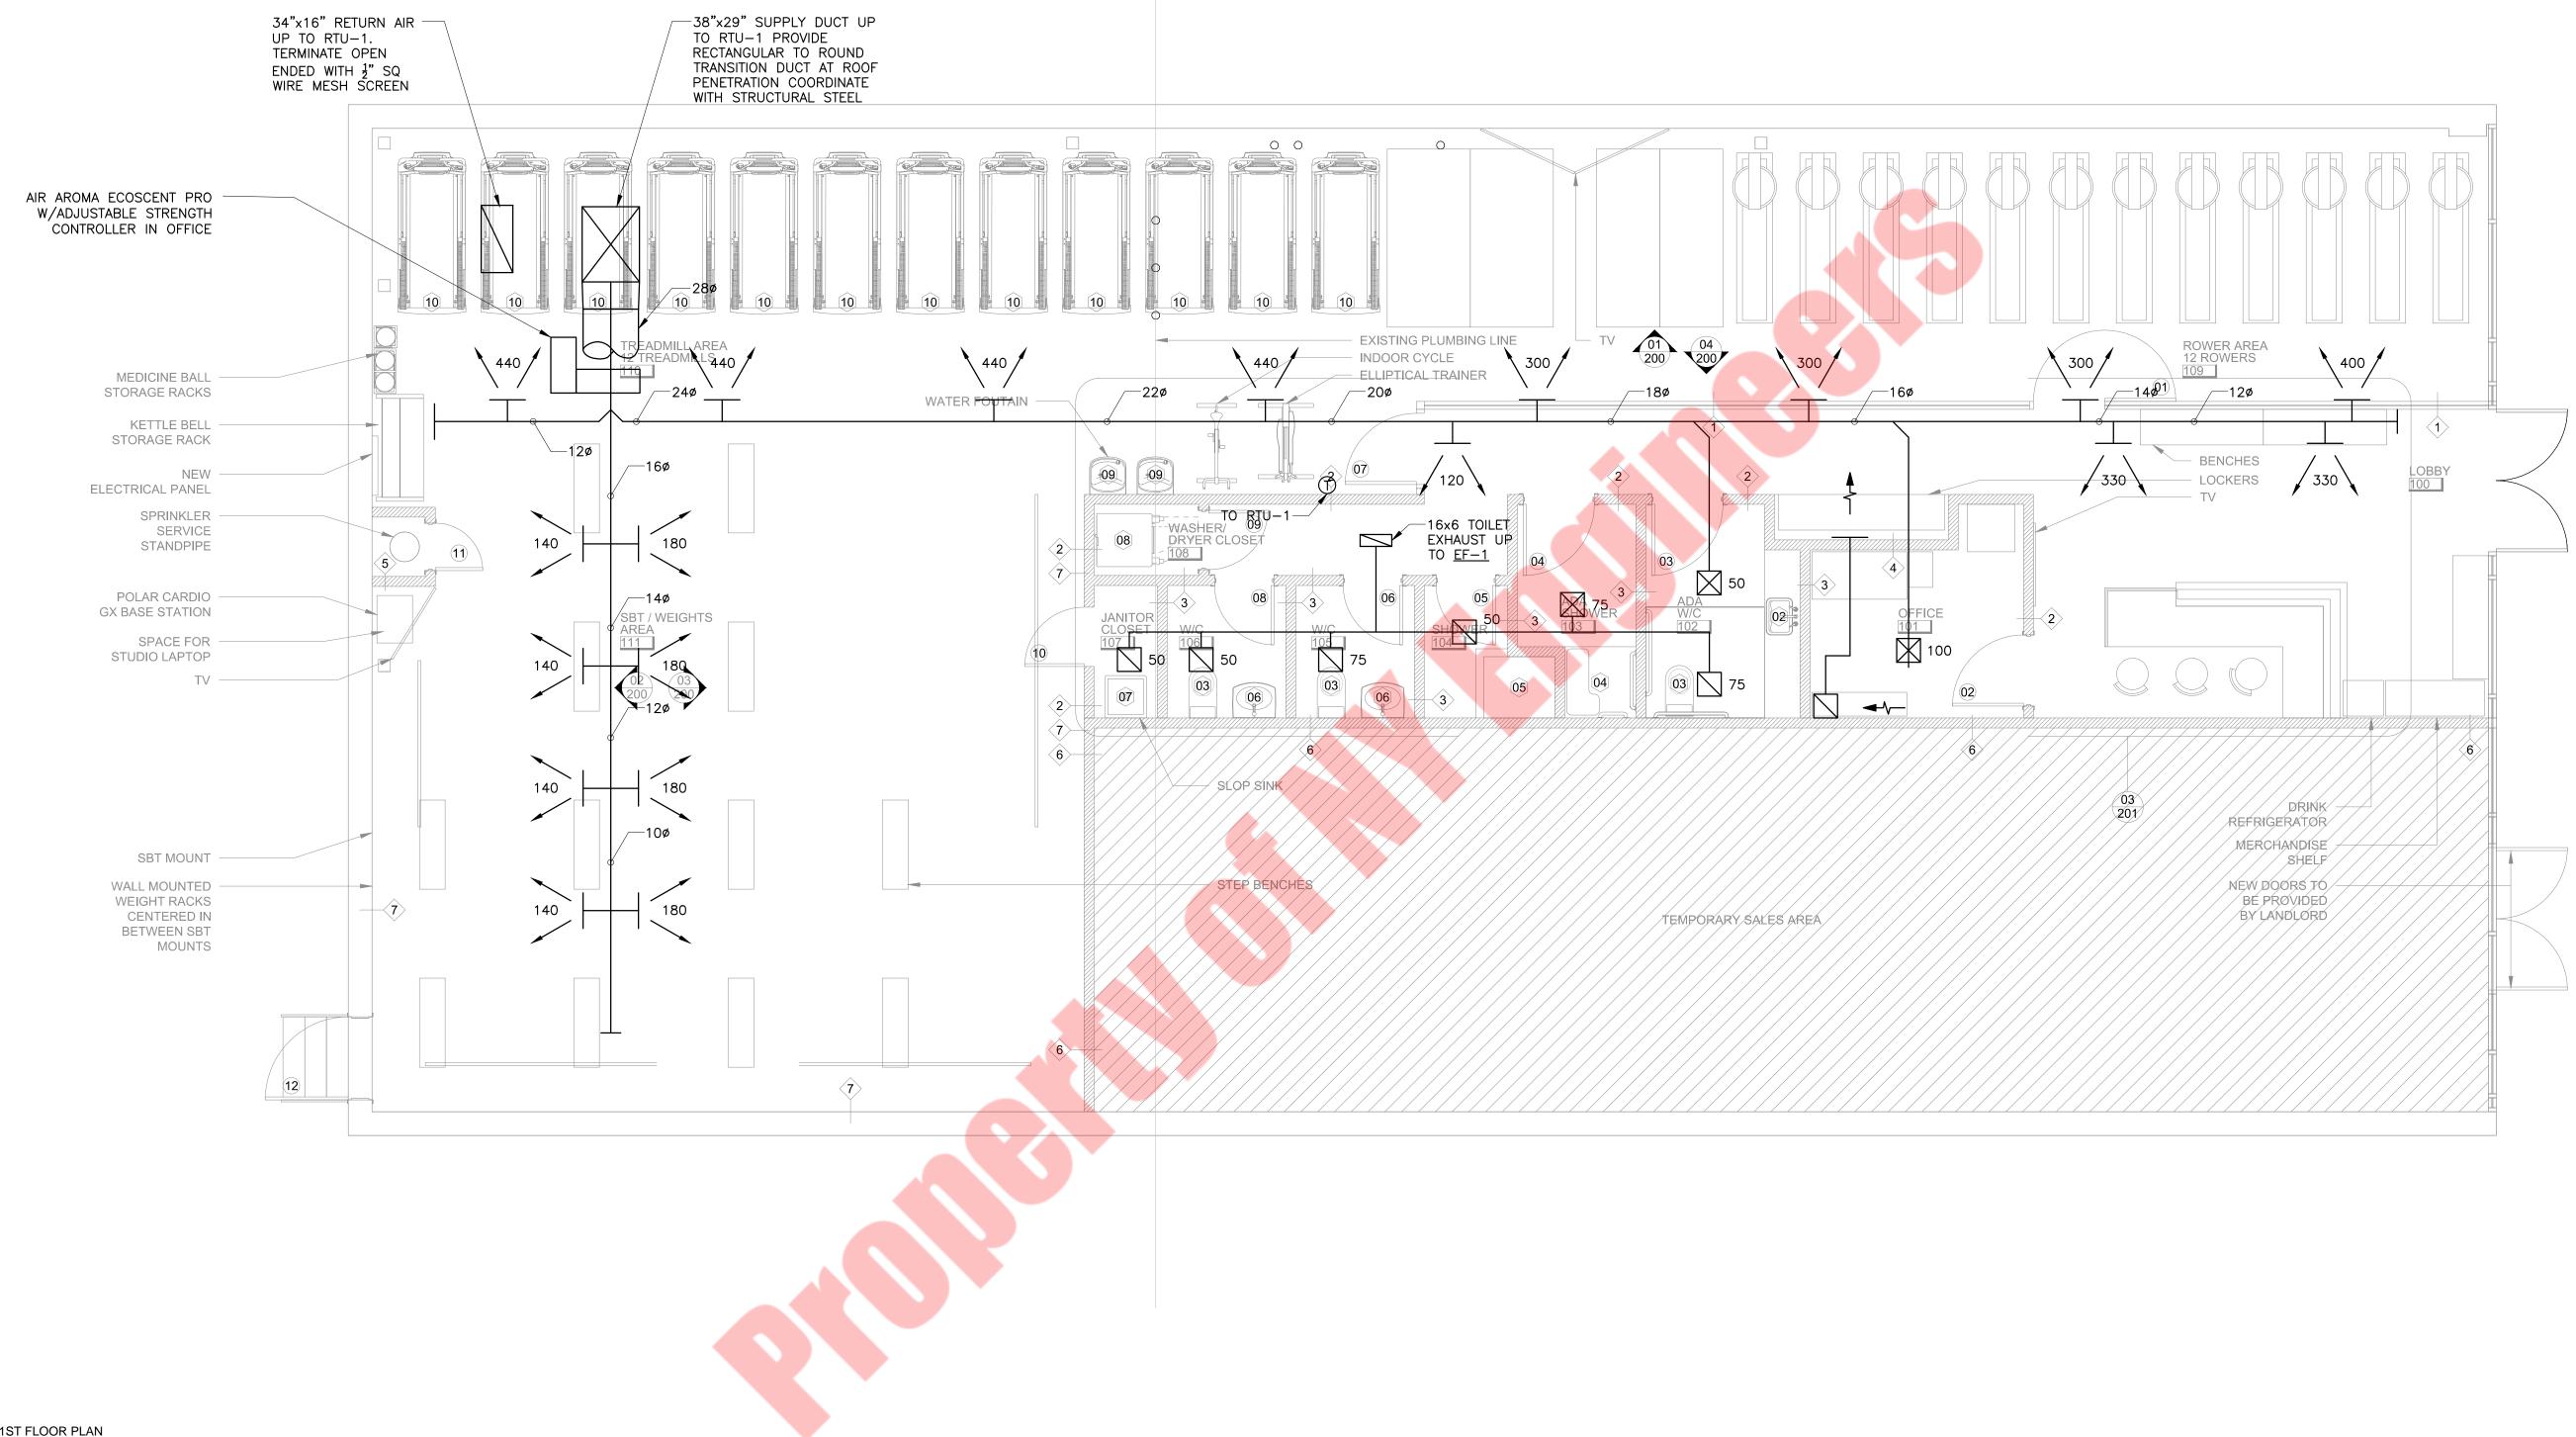

 


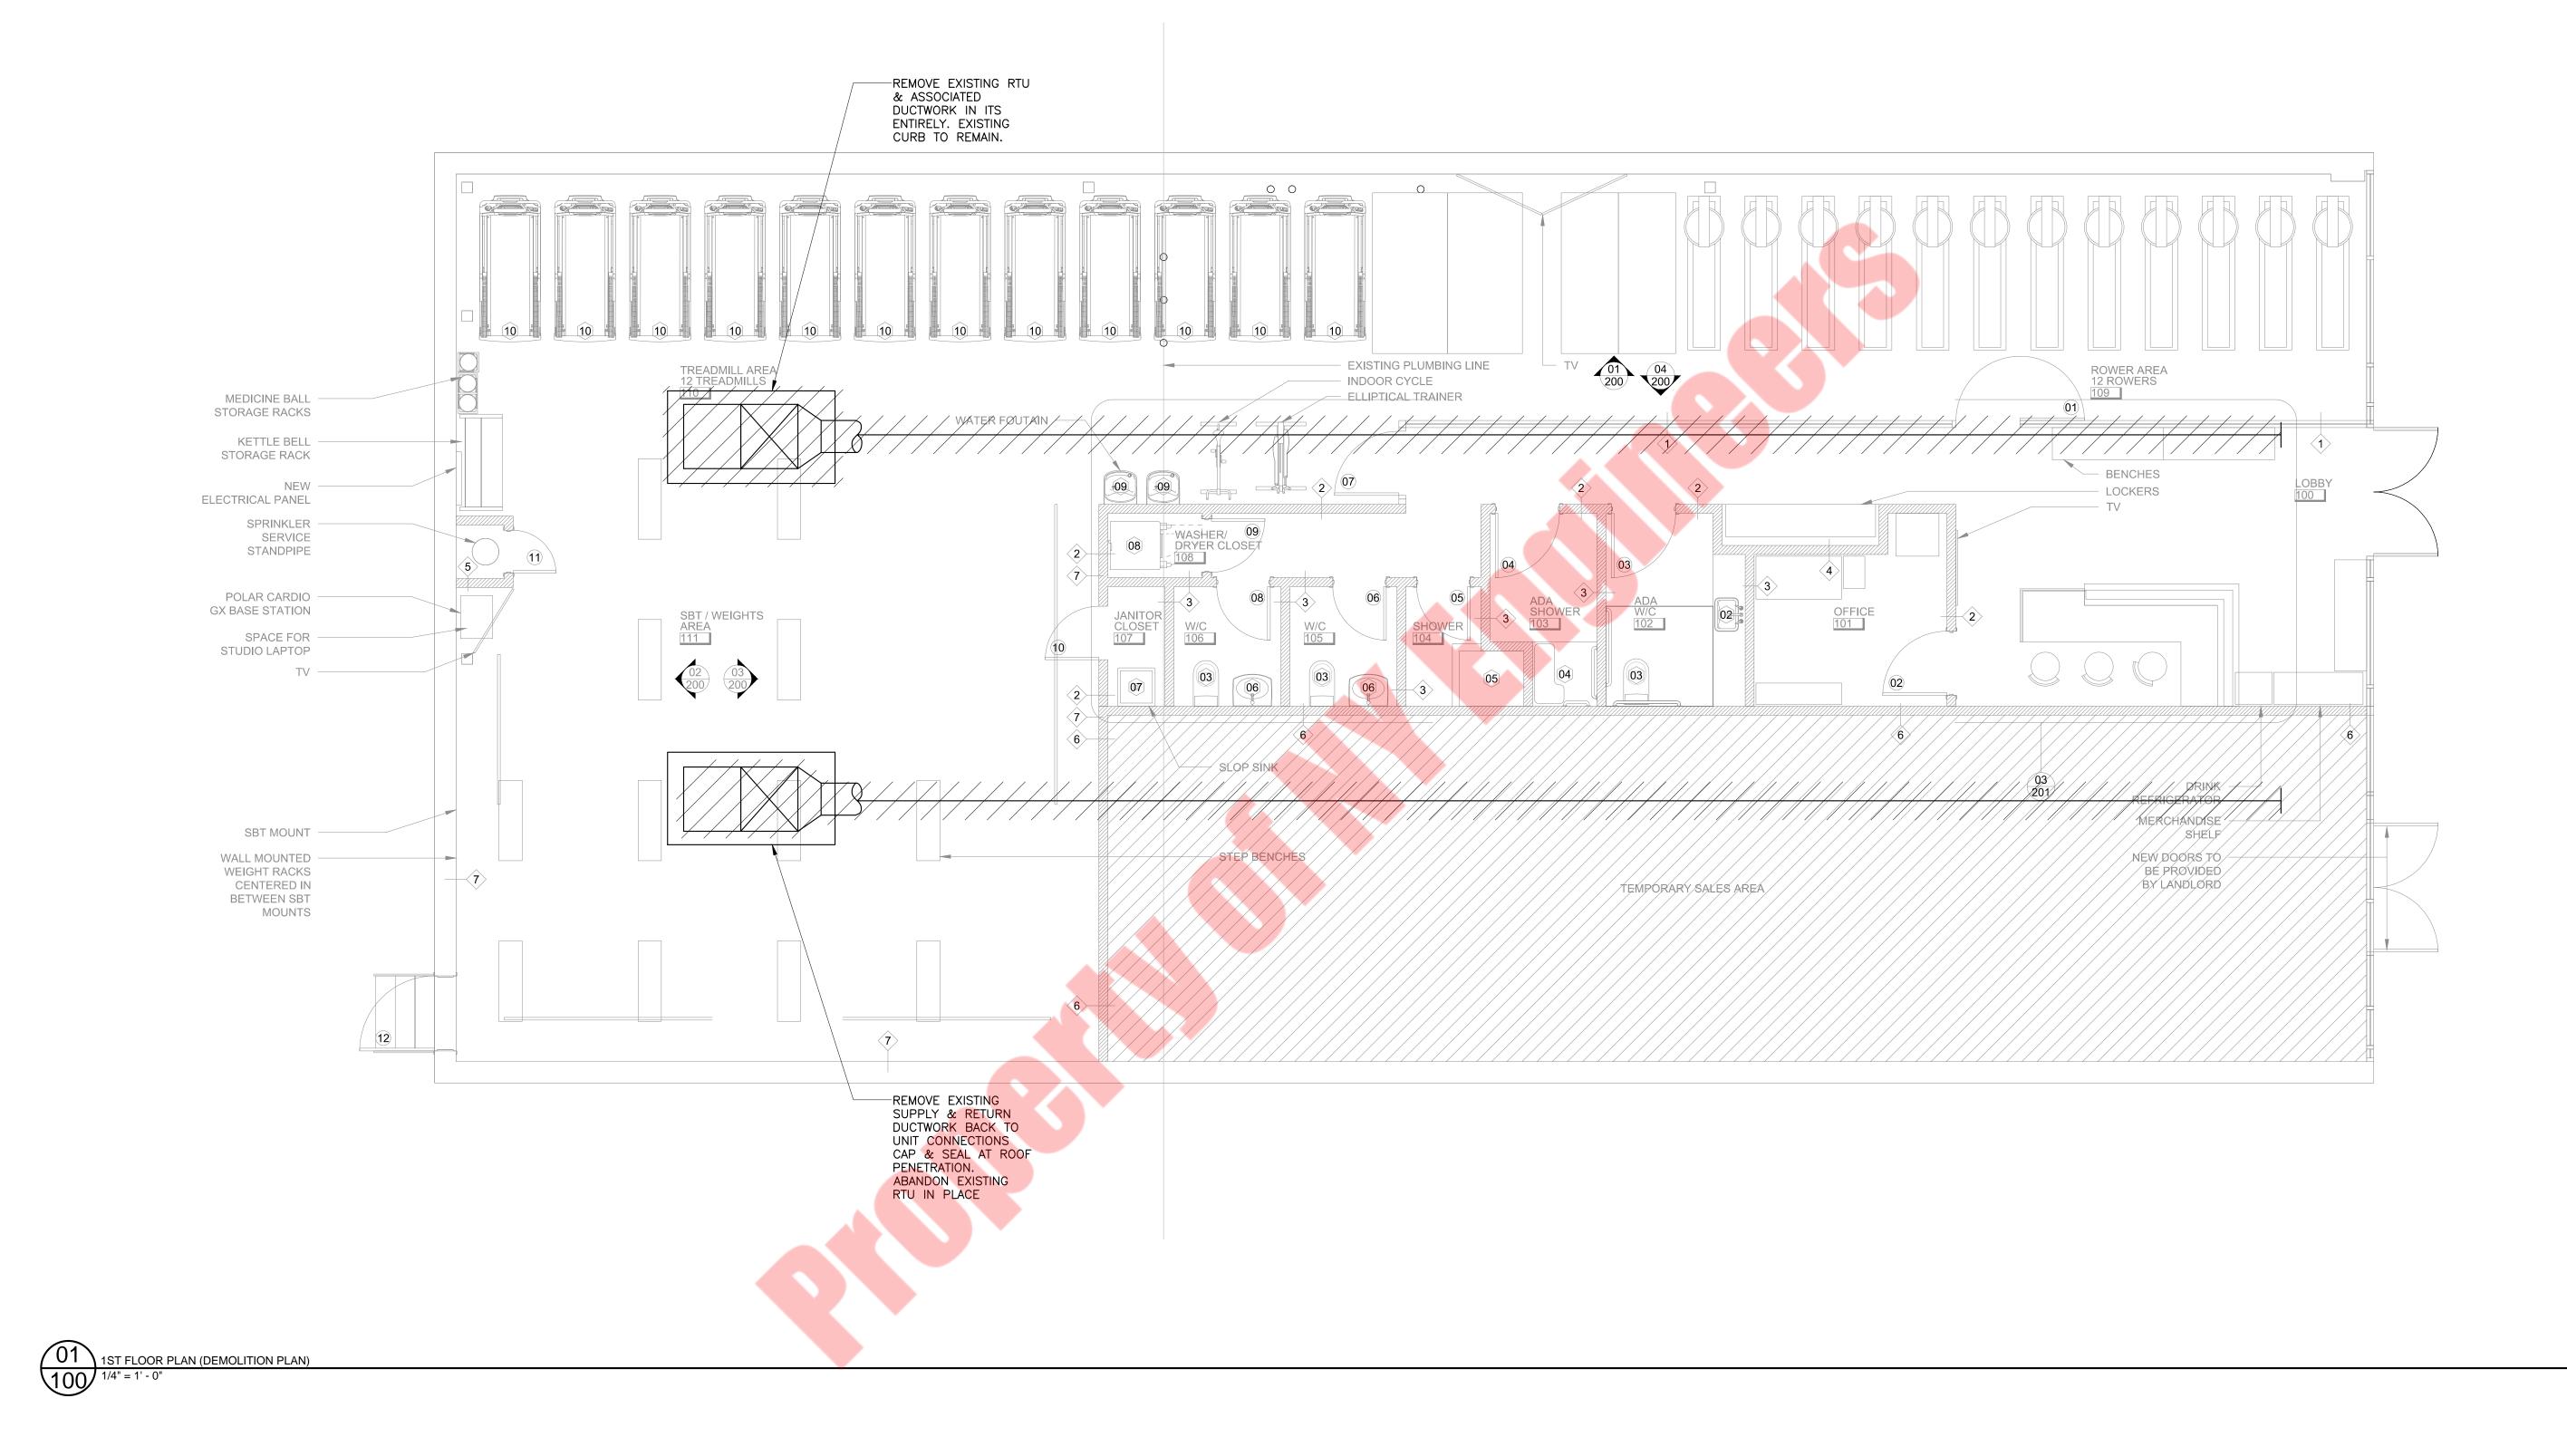


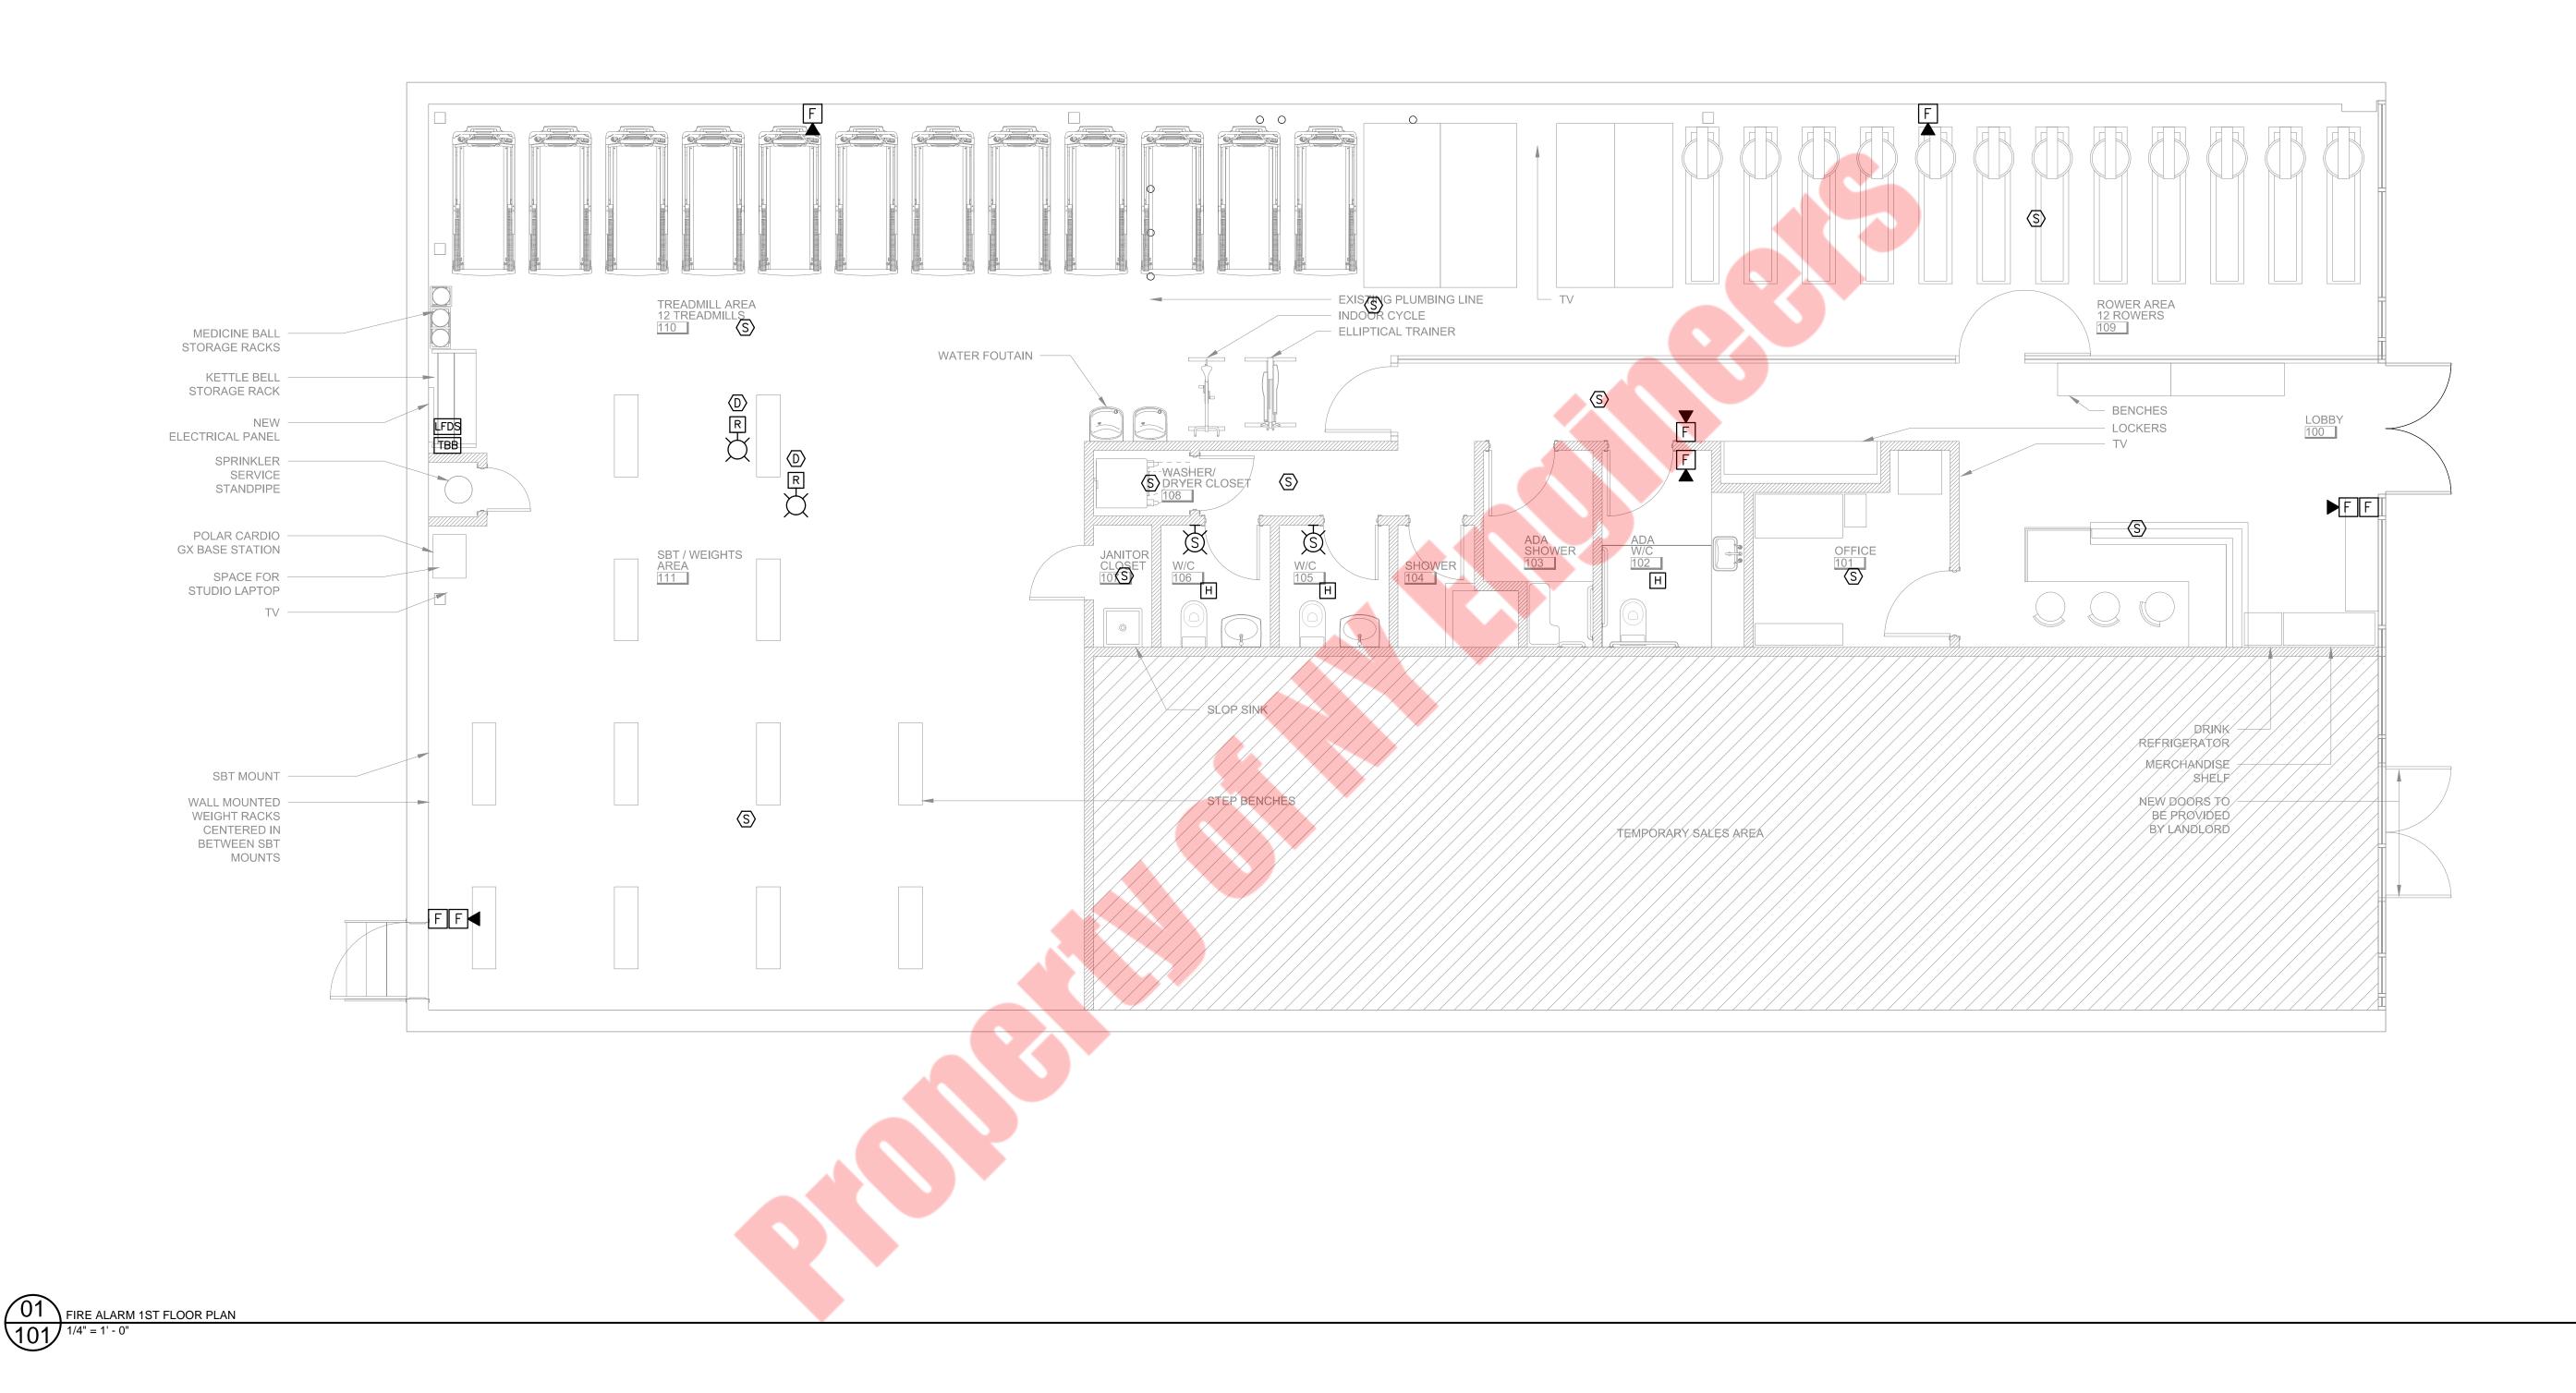


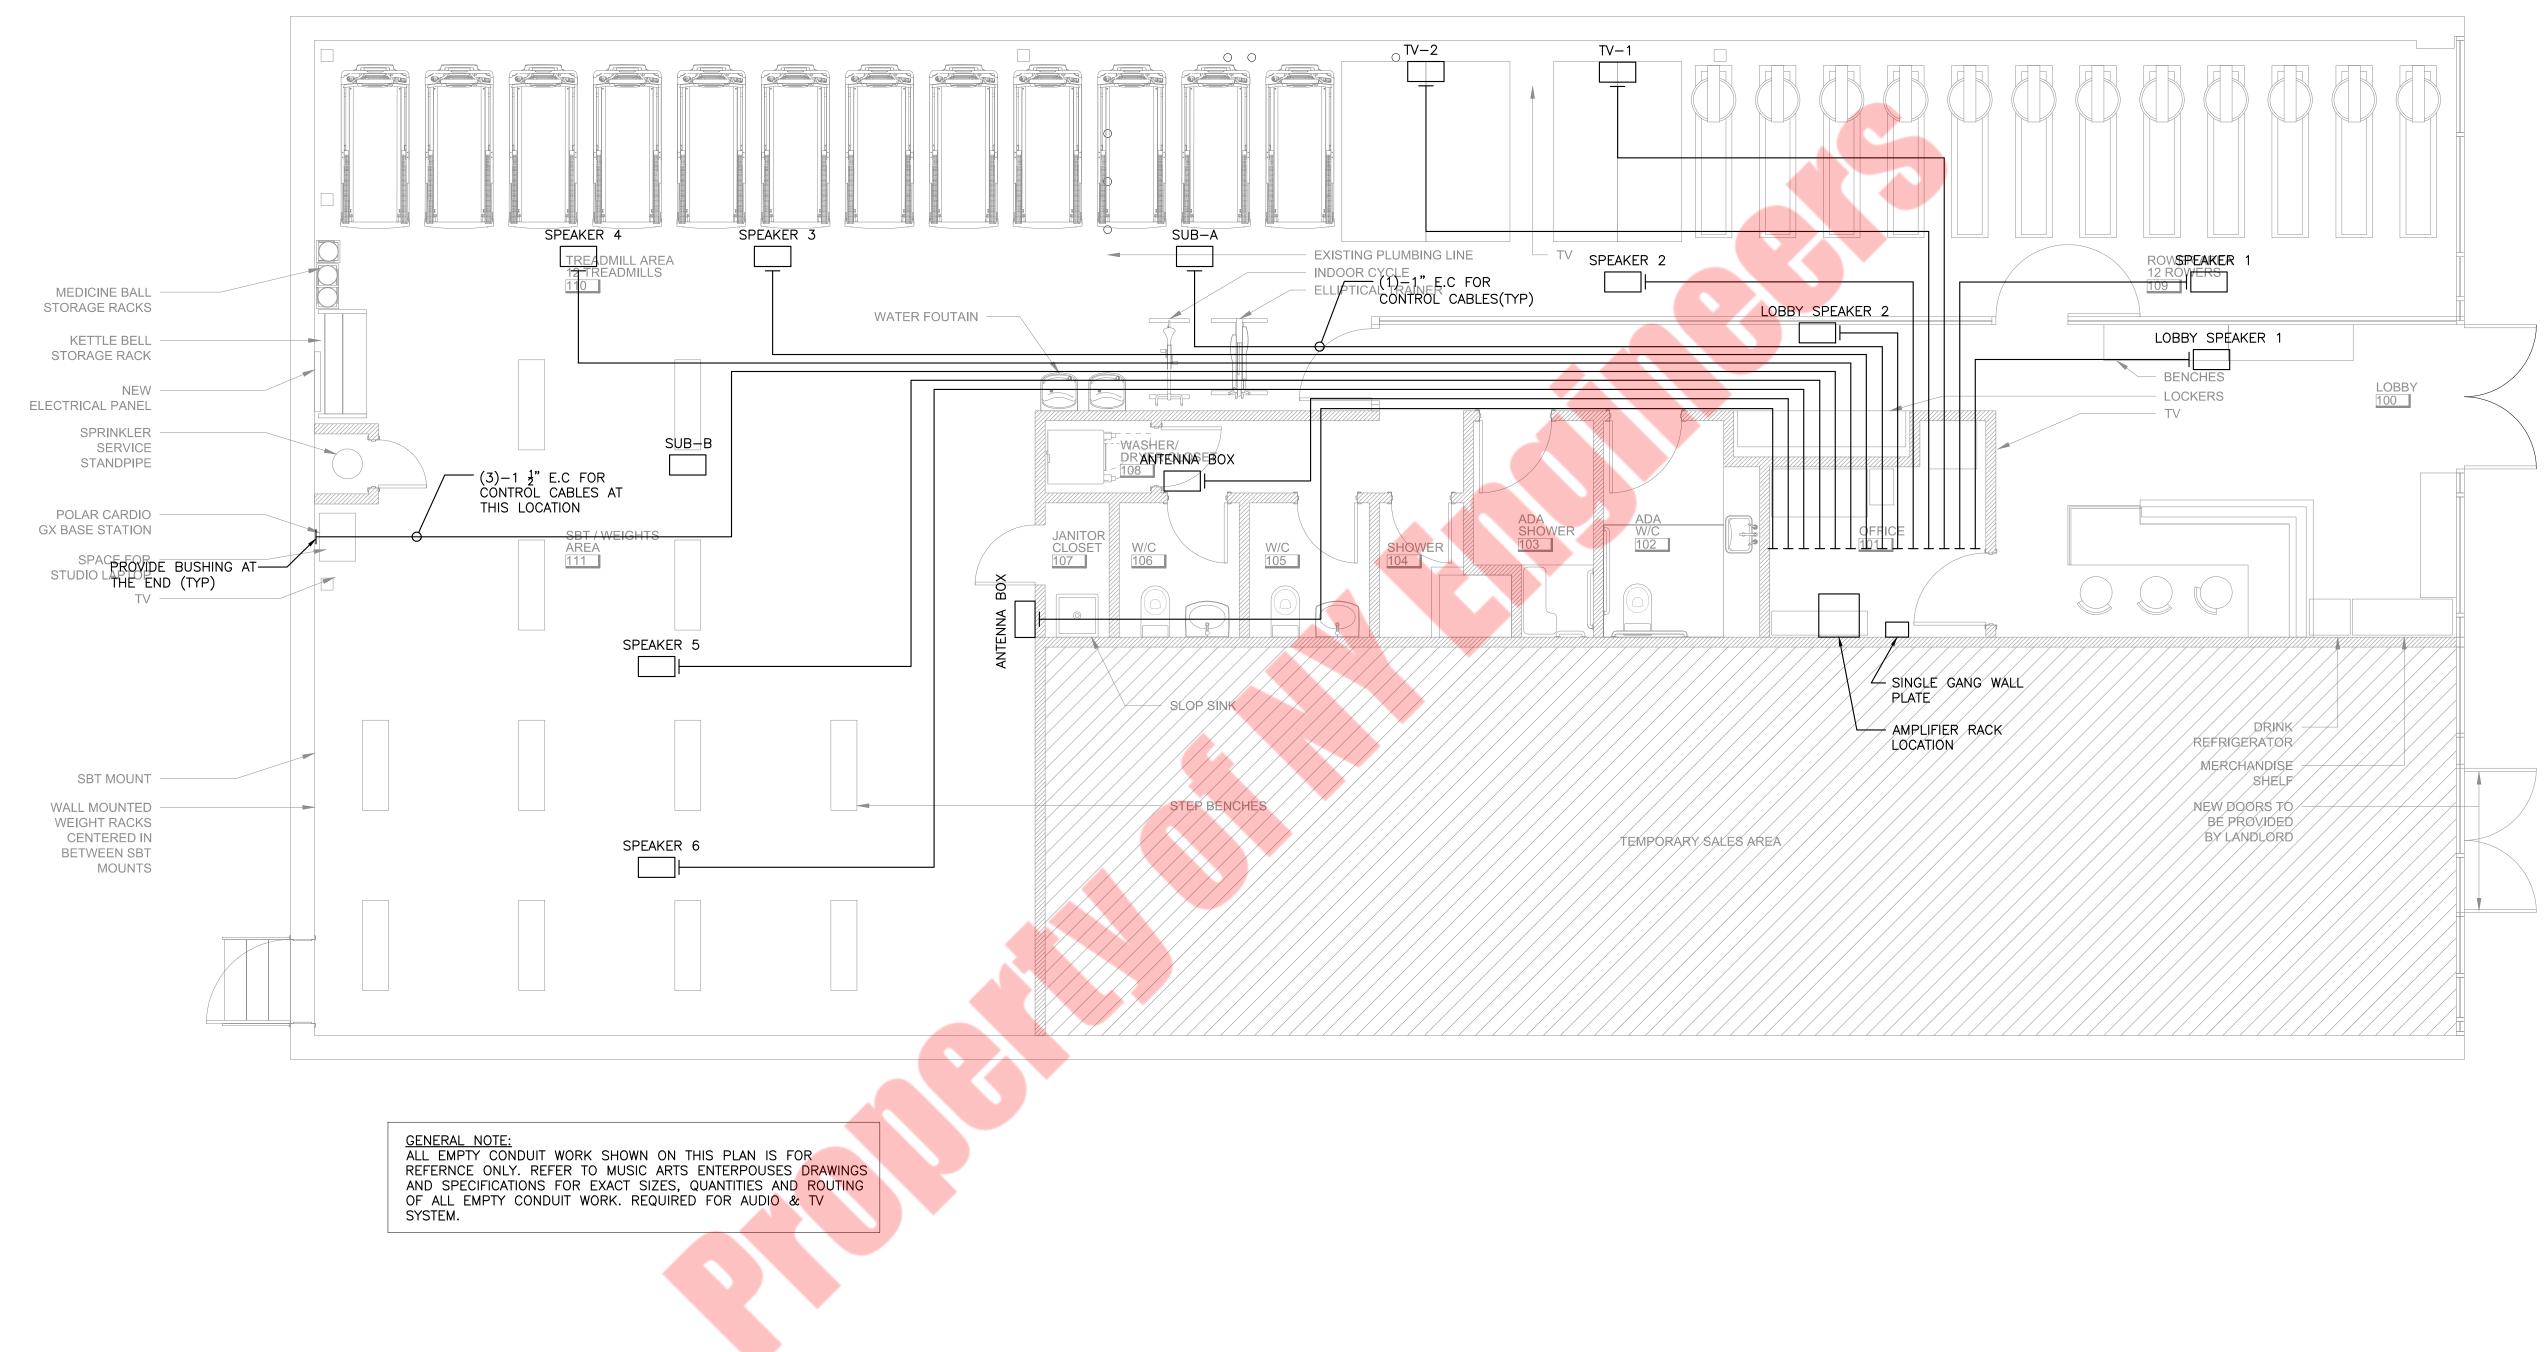



01 EMPTY CONDUIT WORK 1ST FLOOR PLAN 103 1/4" = 1' - 0"

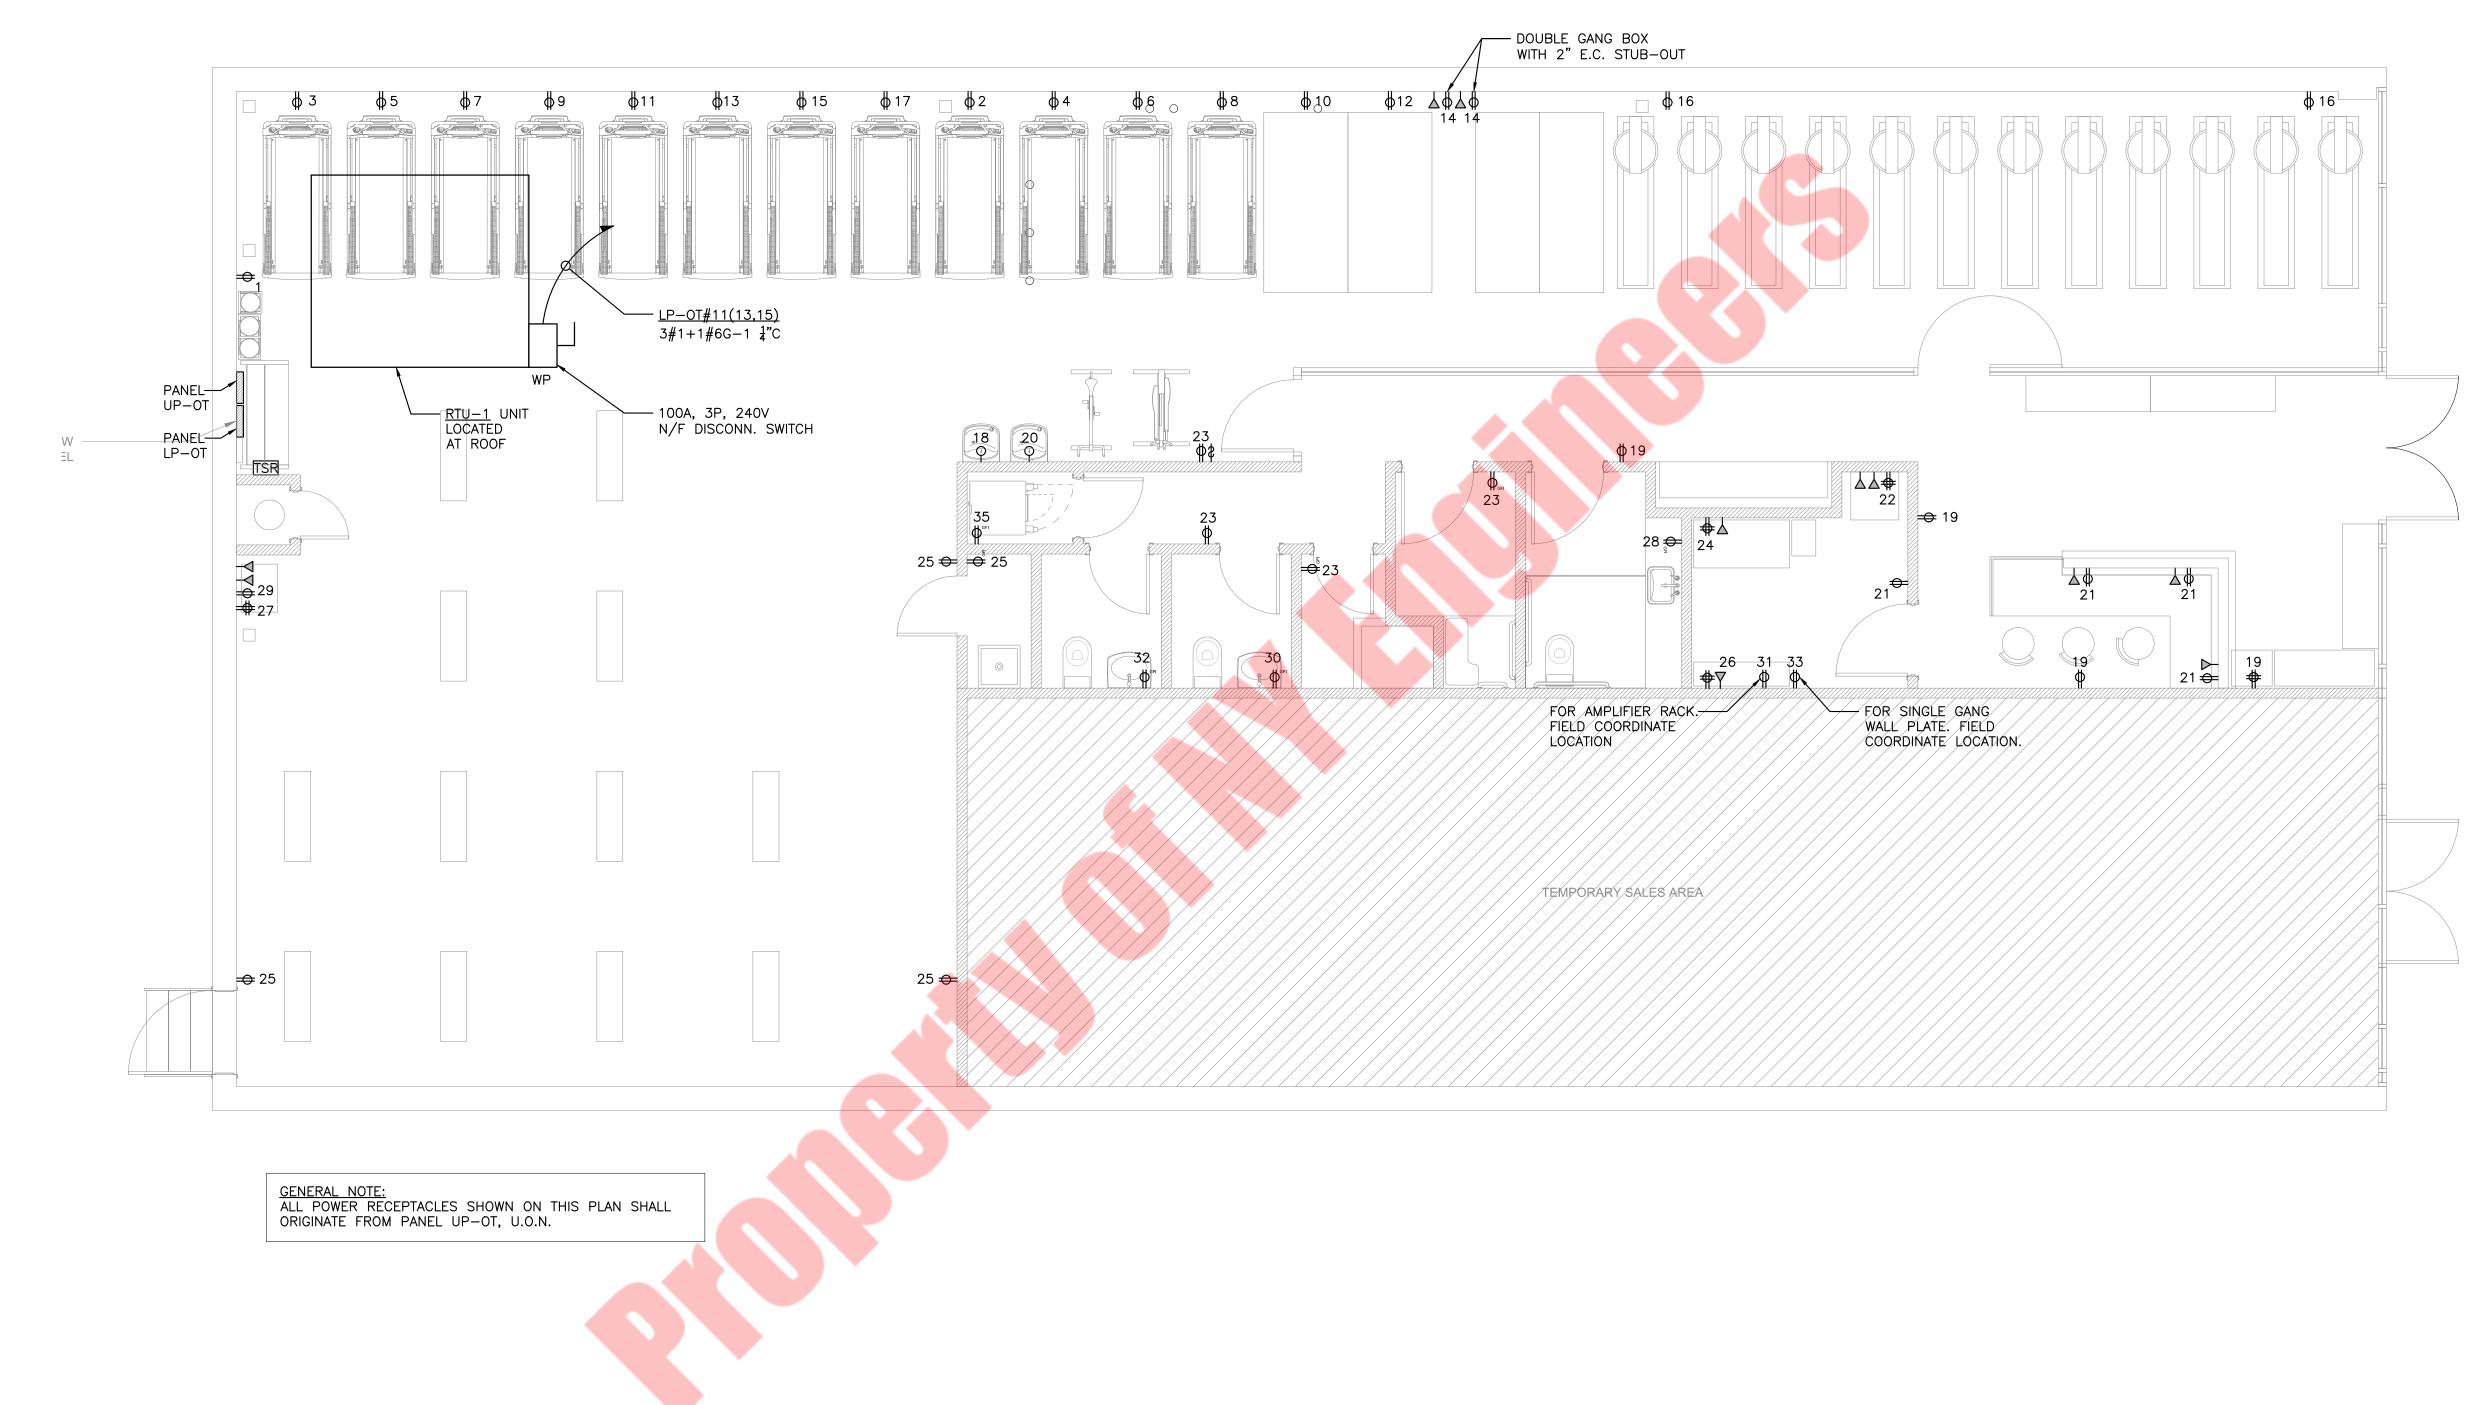


 


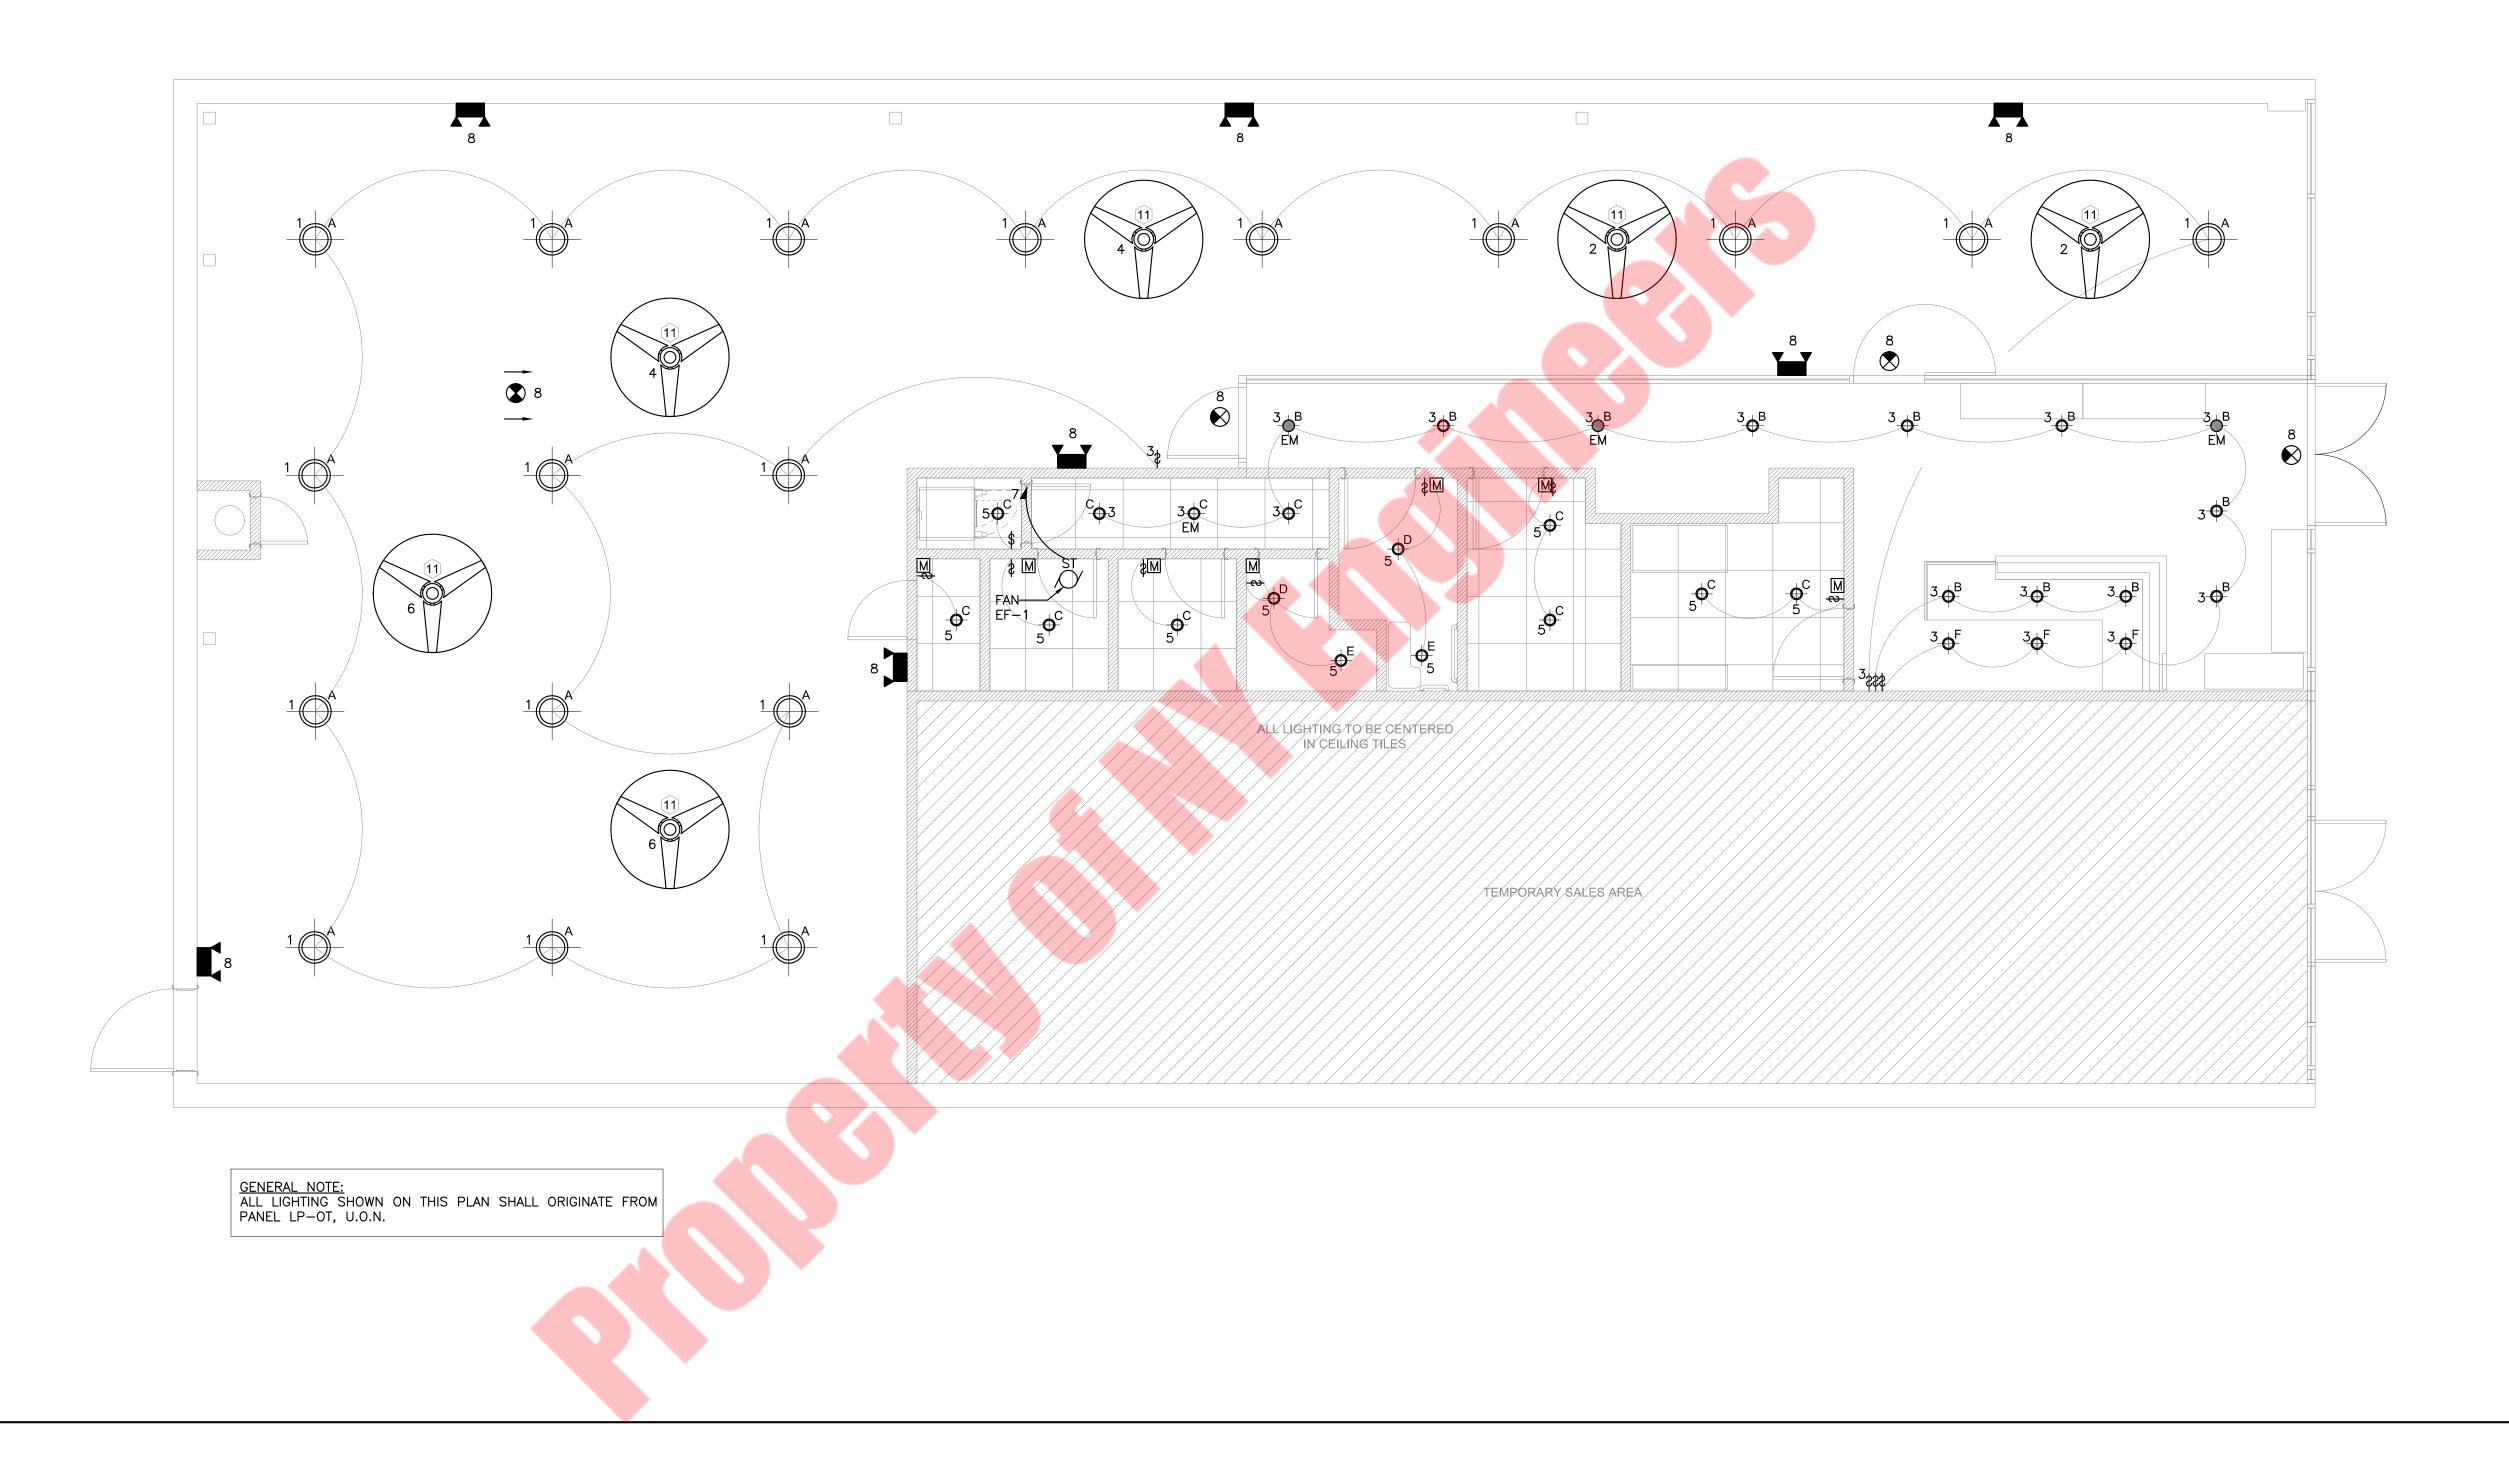

 

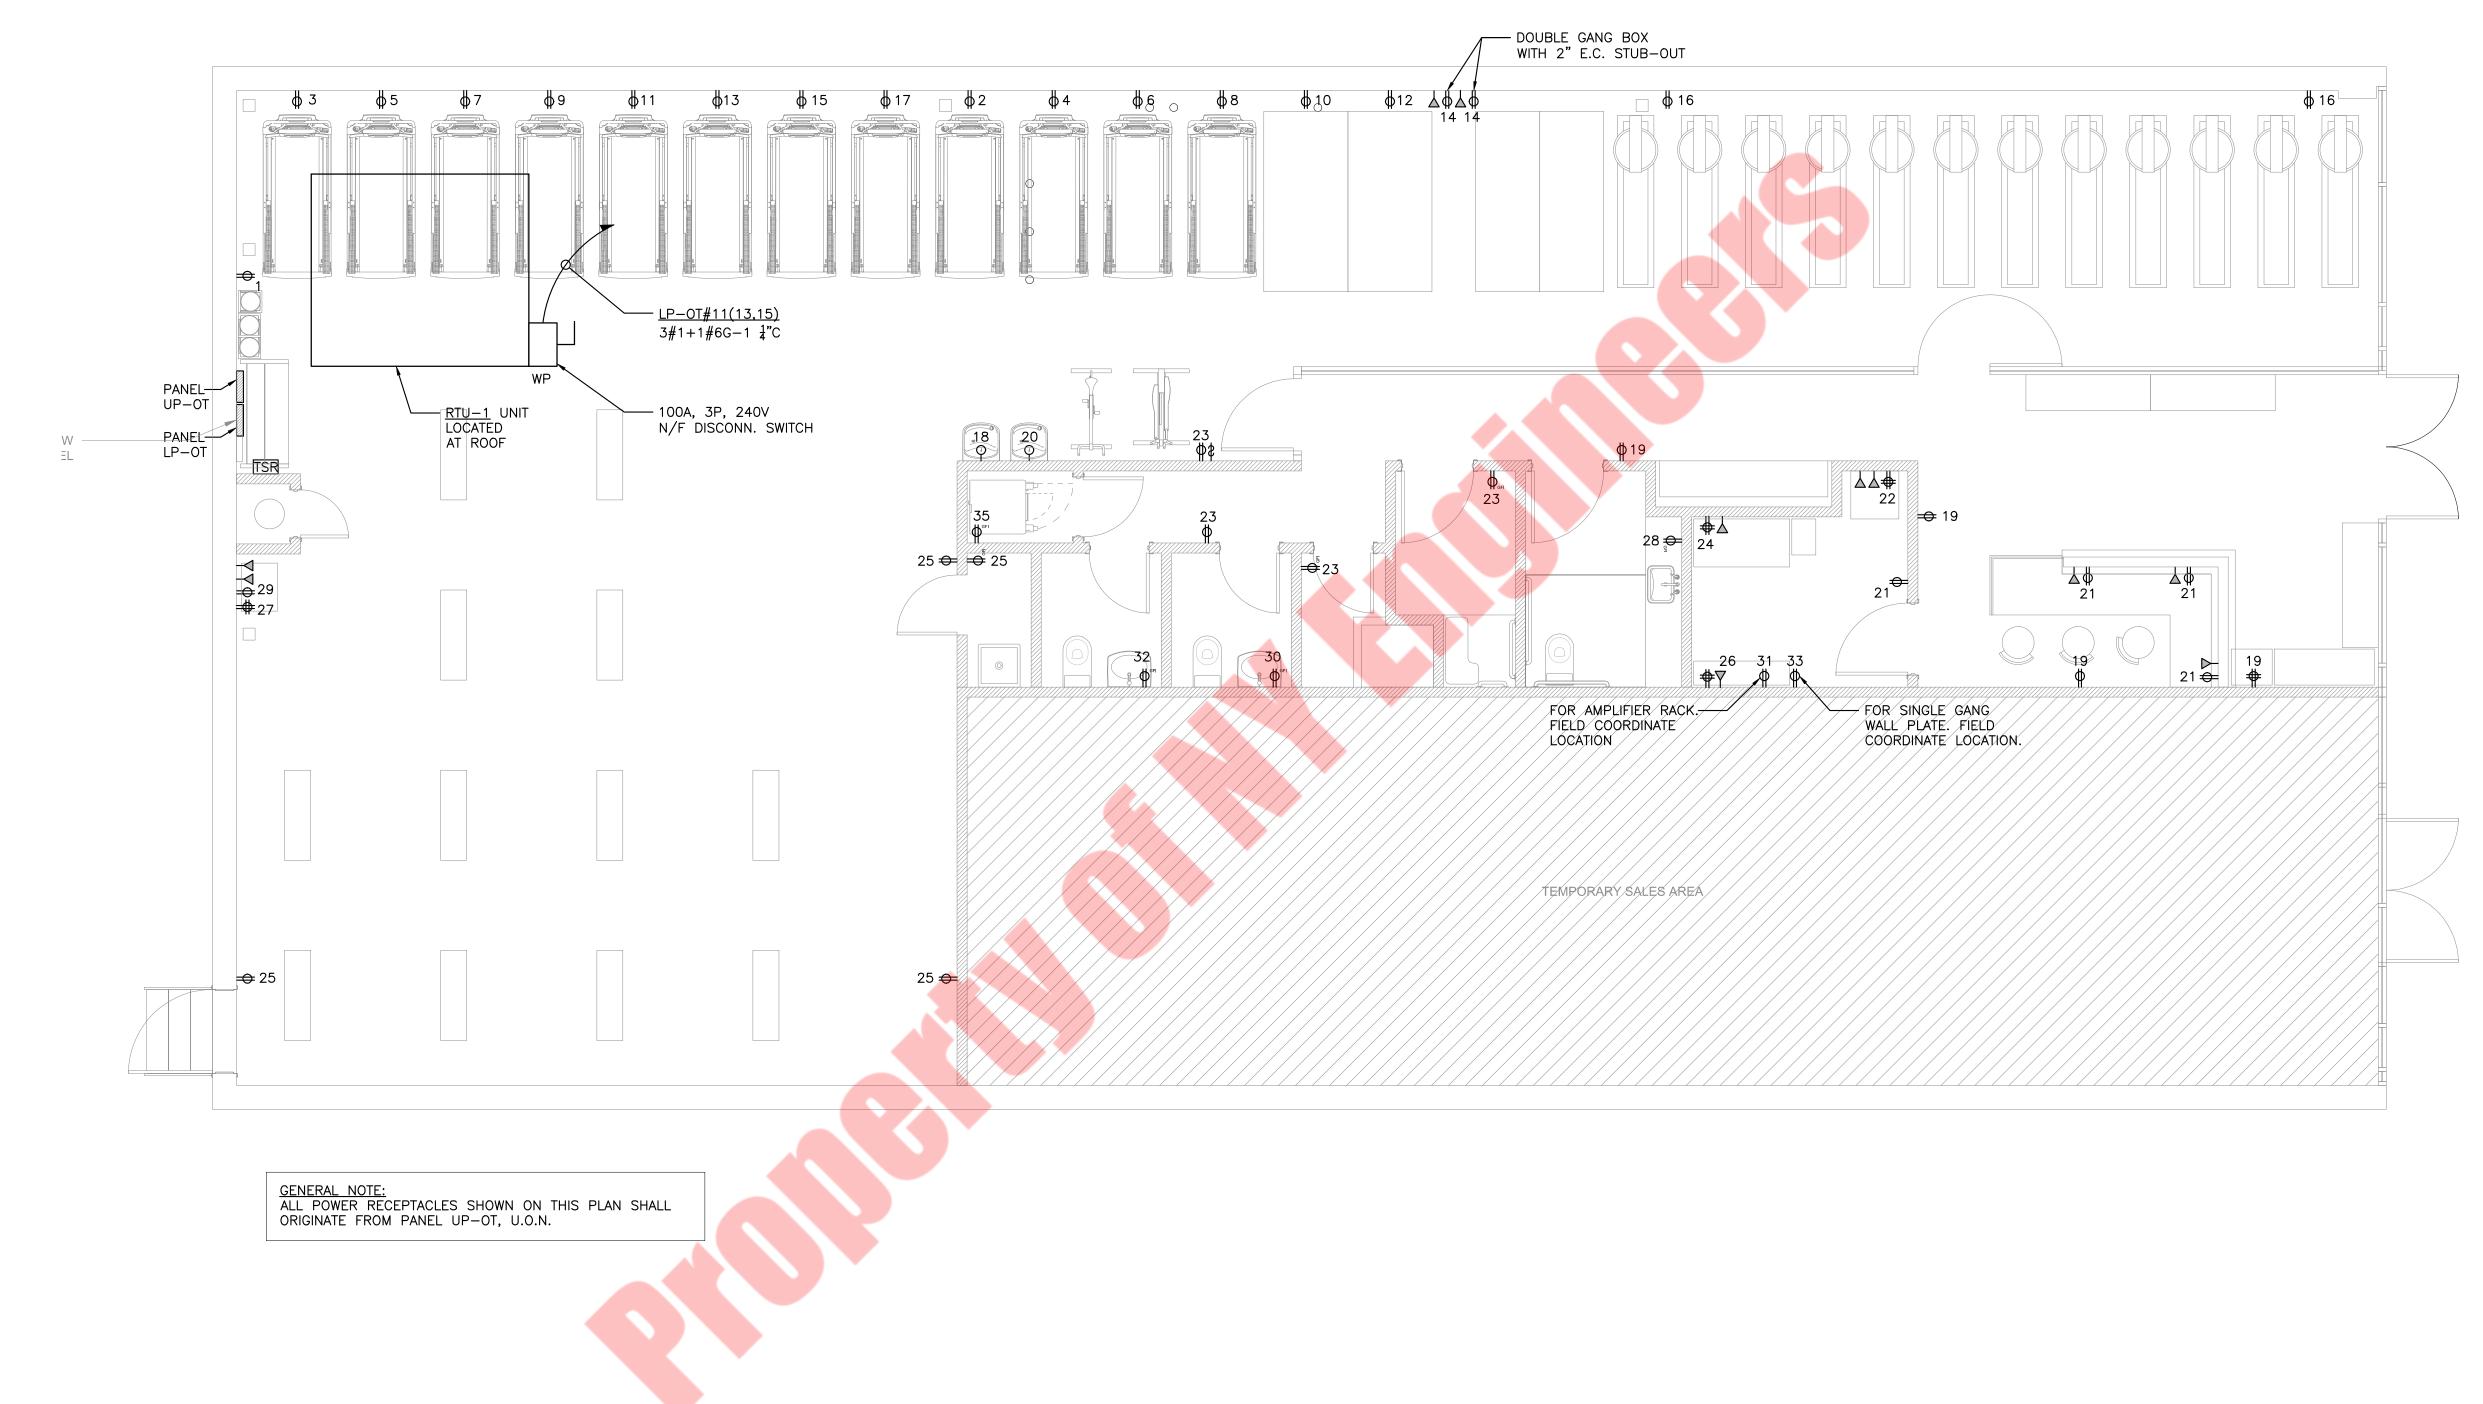

 

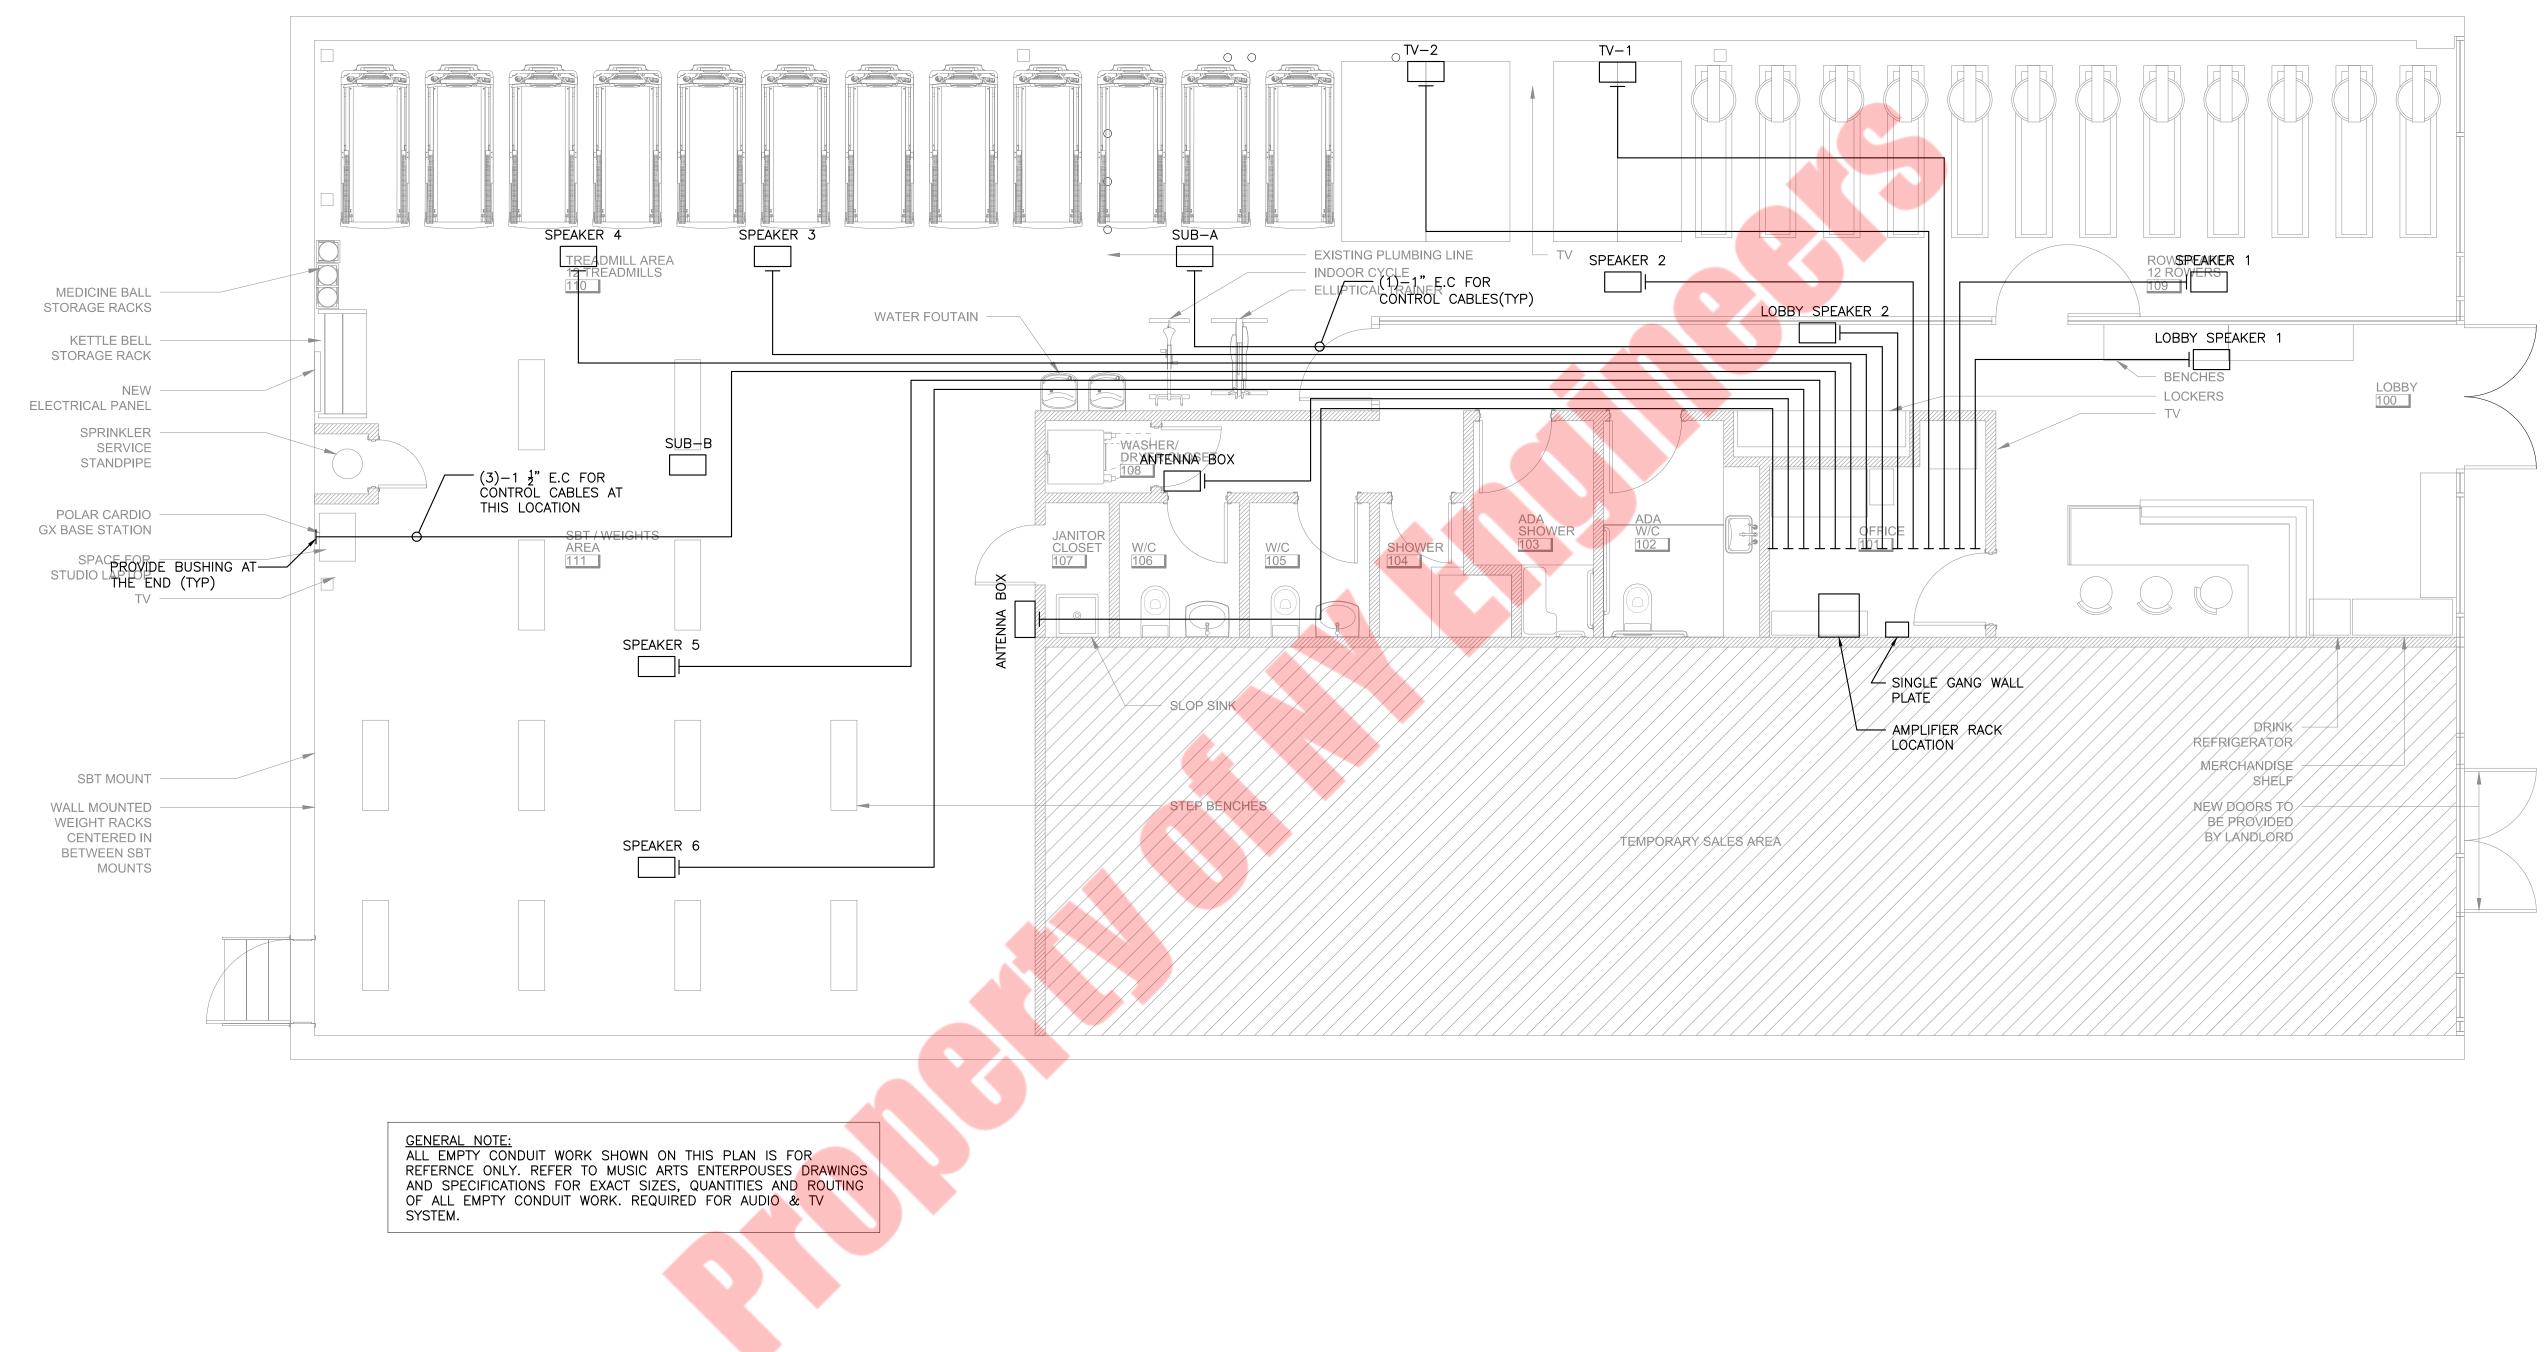

01 EMPTY CONDUIT WORK 1ST FLOOR PLAN 103 1/4" = 1' - 0"

