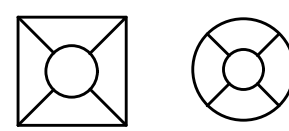
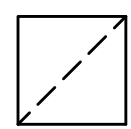
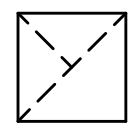
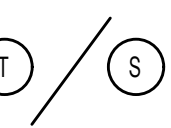
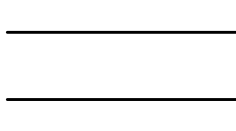
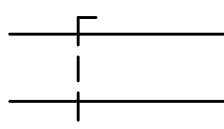
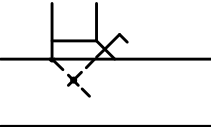
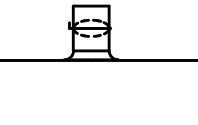
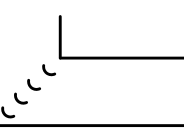
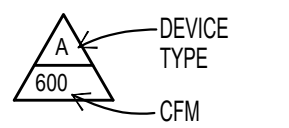
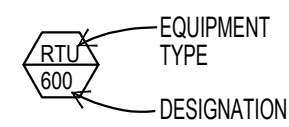
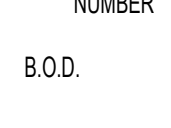
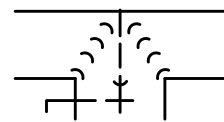


| HVAC SYMBOLS LEGEND   |  | AIR HANDLING EQUIP. & MATERIALS:   |  | DUCTWORK & ACCESSORIES:   |  | FIRE PROTECTION SYSTEM:   |  |   |  |
|---|--|---|--|---|--|---|--|---|--|
| <div><div>DETAIL</div><div>DESCRIPTION</div><div><div></div><div>SUPPLY DIFFUSER</div></div><div><div></div><div>RETURN GRILLE</div></div><div><div></div><div>EXHAUST GRILLE</div></div><div><div></div><div>THERMOSTAT / SENSOR</div></div><div><div></div><div>RECTANGULAR OR ROUND SUPPLY OR RETURN DUCT (AS NOTED)</div></div><div><div></div><div>MANUAL BALANCE DAMPER</div></div><div><div></div><div>RECTANGULAR TAKE-OFF FROM RECTANGULAR DUCT WITH BALANCE DAMPER</div></div><div><div></div><div>ROUND TAKE-OFF FROM DUCT WITH MANUAL BALANCE DAMPER</div></div><div><div></div><div>TURNING VANES</div></div><div><div></div><div>AIR DEVICE DESIGNATION<br/>SEE SHEET M3.0</div></div><div><div></div><div>EQUIPMENT DESIGNATION<br/>SEE SHEET M3.0</div></div><div><div></div><div>B.O.D.</div><div>BOTTOM OF DUCT</div></div><div><div></div><div>SPLITTER DAMPER</div></div><div><div></div><div>UCD</div><div>UNDERCUT DOOR</div></div><div><div></div><div>MD</div><div>MOTORIZED DAMPER</div></div></div>   |  | <p><b>AIR HANDLING UNITS/ROOF TOP UNITS</b><br/>AIR HANDLING UNITS/ROOF TOP UNITS SHALL BE MANUFACTURED BY THE TRANE M SERIES AND SHALL BE FURNISHED AND INSTALLED BY TENANT. THE MECHANICAL CONTRACTOR IS RESPONSIBLE FOR COORDINATING DELIVERY, PROVIDING COMPLETE INSTALLATION INCLUDING PIPING, VIBRATION ISOLATION AND NECESSARY ACCESSORIES, AND PROVIDING WARRANTY.</p> <p><b>FILTERS</b><br/>PROVIDE THREE (3) SETS OF PLEATED DISPOSABLE FILTERS. USE ONE SET UNTIL COMPLETION OF CONSTRUCTION. INSTALL ONE SET AT COMPLETION OF CONSTRUCTION AND DELIVER ONE SET OF FILTERS TO POTBELLY LABELED TO DENOTE THEIR RESPECTIVE AIR HANDLING UNIT. FILTERS TO BE FARR, OR SIMILAR.</p> <p><b>EXHAUST FANS</b><br/>PROVIDED TO THE SITE BY VENDOR. THE MECHANICAL CONTRACTOR IS RESPONSIBLE FOR COORDINATING DISCHARGE LOCATION WITH NEW AND EXISTING VENTS AND INTAKES, PROVIDING COMPLETE INSTALLATION INCLUDING CURBS, BACKDRAFT, DAMPER AND DUCTWORK FROM RESTROOM GRILLE TO UNIT AND NECESSARY ACCESSORIES, AND PROVIDING WARRANTY. EXHAUST FAN(S) TO BE OPERATED "IN CONJUNCTION WITH AIR HANDLING UNIT(S). ROUTE FAN WIRING VIA FAN CONTROL RELAY TO BE INTERLOCKED WITH PROGRAMMABLE THERMOSTAT. PROVIDE CONTROL RELAY (HONEYWELL R822Z OR EQUIVALENT) AND 24VAC CONTROL POWER SUPPLY WITH OVERLOAD PROTECTION. INSTALL POWER SUPPLY (GENSCO #MAR24020XFMR OR EQ) AND FAN CONTROL RELAY ADJACENT TO ONE ANOTHER IN ACCESSIBLE CEILING SPACE AND EXTEND LOW VOLTAGE WIRING BETWEEN AUXILIARY RELAY PROVIDED WITH PROGRAMMABLE THERMOSTAT AND FAN CONTROL RELAY. COORDINATE ALL REQUIREMENTS WITH MECHANICAL CONTRACTOR.</p> <p><b>AIR CURTAINS</b><br/>AIR CURTAINS, WHEN REQUIRED, SHALL BE FURNISHED AND INSTALLED BY THE GENERAL CONTRACTOR. COORDINATE WITH ELECTRICAL CONTRACTOR FOR LOCATION OF POWER CONNECTION.</p> |  | <p><b>SHEETMETAL DUCTWORK</b><br/>ALL DUCTWORK TO BE RIGID SHEET METAL CONSTRUCTED FROM GALVANIZED SHEET STEEL IN ACCORDANCE WITH SMACNA LOW VELOCITY DUCT CONSTRUCTION STANDARDS. FIBERGLASS DUCTBOARD IS NOT ALLOWED. ALL EXPOSED DUCTWORK TO BE ROUND, SPIRAL, OR RECTANGULAR LOCK-SEAM TYPE, AS SHOWN ON HVAC PLAN SHEET M2.0. ASSEMBLE AND INSTALL DUCTWORK IN ACCORDANCE WITH RECOGNIZED INDUSTRY PRACTICE FOR ACHIEVING AIR TIGHT (5% LEAKAGE) AND NOISELESS (NO OBJECTIONABLE NOISE SYSTEMS, CAPABLE OF PERFORMING EACH INDICATED SERVICE. FURNISH ALL REQUIRED DAMPERS, TRANSITIONS, CONNECTIONS TO AIR TERMINALS, AND OTHER ACCESSORIES NECESSARY FOR A COMPLETE OPERATING SYSTEM. NO VARIATION OF DUCT CONFIGURATION OR SIZES WILL BE PERMITTED EXCEPT BY PERMISSION FROM THE ENGINEER. MOUNT DUCTWORK AS HIGH AS POSSIBLE TO UNDERSIDE OF STRUCTURE. (NO SQUARE THROAT ELBOWS SHALL BE INSTALLED WITHOUT DOUBLE THICKNESS TURNING VANES.) ALL DUCT CONNECTIONS TO EQUIPMENT SHALL BE LOADED TYPE VINYL VIBRATION ELIMINATION CONNECTIONS, (F C.) FLEXIBLE CONNECTIONS. DUCTWORK TRANSITIONS SHALL BE (FOT) "FLAT ON TOP" UNLESS OTHERWISE SPECIFIED ON PLAN. ALL BRANCH SUPPLY DUCTS SHALL HAVE (VD) MANUAL VOLUME DAMPERS. INSTALLED FOR BALANCING, SEE SYMBOL LIST. ALL ROOF PENETRATIONS EXCEEDING 12" X 12" IN SIZE SHALL BE FURNISHED WITH BURGLAR BARS. ALL CONTRACTOR FABRICATED AND MANUFACTURER FABRICATED COMPONENTS OF THE OUTSIDE AIR, SUPPLY AIR, RETURN AIR AND EXHAUST SYSTEMS SHALL BE CONSTRUCTED AND INSTALLED AIR-TIGHT. THE INSTALLED SYSTEMS SHALL BE PRESSURE TESTED AS SPECIFIED. PIPE OPENINGS IN SYSTEM COMPONENT SHALL HAVE SHEET METAL BAFFLES, SET IN SEALANT, TO PREVENT LEAKAGE. ALL DUCT DIMENSIONS SHOWN ON DRAWINGS ARE CLEAR OUTSIDE DIMENSIONS.</p> <p><b>DUCT SEALANT</b><br/>SEAL ALL LONGITUDINAL AND TRANSVERSE JOINTS WITH A NON-HARDENING, NONMIGRATING MASTIC OR LIQUID ELASTIC SEALANT OF A TYPE RECOMMENDED BY THE MANUFACTURER FOR SEALING JOINTS AND SEAMS IN SHEET METAL DUCTWORK. COVER ALL FIELD JOINTS, JOINTS AROUND SPIN-IN FITTINGS AND FASTENING SCREWS WITH MASTIC.</p> <p><b>SUPPORTS</b><br/>PROVIDE HOT-DIPPED GALVANIZED STEEL, FASTENERS, ANCHORS, RODS, STRAPS, TRIM, AND ANGLES FOR SUPPORT OF DUCTWORK.</p> <p><b>DAMPERS</b><br/>PROVIDE OPPOSED-BLADE, MULTI-LEAF VOLUME CONTROL DAMPERS WHERE INDICATED ON DRAWINGS AND AT POINTS ON LOW PRESSURE SUPPLY, RETURN AND EXHAUST DUCTS WHERE BRANCHES ARE TAKEN FROM LARGER DUCTS. PROVIDE UL LISTED AND FIRE/SMOKE DAMPERS WHERE REQUIRED AND IN ACCORDANCE WITH NFPA AND LOCAL CODES. PROVIDE CONVENIENTLY LOCATED ACCESS DOORS OF AMPLE SIZE AND QUANTITY FOR SERVICING THE DAMPERS. INSTALL PER UL GUIDELINES.</p> <p><b>GRILLES, REGISTERS &amp; DIFFUSERS</b><br/>GRILLES, REGISTERS AND DIFFUSERS SHALL BE MANUFACTURED BY TITUS AND SHALL BE GC SUPPLIED (UON). DIFFUSERS IN METAL PANEL CEILING TO BE ORDERED IN SILVER MILL FINISH. DIFFUSERS SHALL BE INSTALLED AS INDICATED ON THE DRAWINGS AND SCHEDULES. THE MECHANICAL CONTRACTOR SHALL PROVIDE ALL MISCELLANEOUS ITEMS NECESSARY FOR A COMPLETE AND PROPER INSTALLATION IN THE TYPE OF CEILING AND WALLS USED IN THIS PROJECT.</p> <p><b>THERMAL INSULATION</b><br/>PROVIDE EXTERNAL THERMAL INSULATION WITH AN INTEGRAL VAPOR BARRIER FACING OF SUFFICIENT THICKNESS TO MEET LOCAL ENERGY CODE REQUIREMENTS. PROVIDE INSULATION ON EXHAUST AND OUTSIDE AIR DUCTS, AND ON CONCEALED PORTIONS OF SUPPLY AND RETURN AIR DUCTS. DO NOT INSULATE EXPOSED DUCTWORK AND PORTIONS OF DUCTWORK THAT ARE INTERNALLY LINED. THERMAL INSULATION TO COMPLY WITH AN NFPA FLAME SPREAD OF 25 OR LESS, AND SMOKE DEVELOPED NO GREATER THAN 50.</p> |  | <p><b>ACOUSTICAL DUCT LINER</b><br/>UNLESS OTHERWISE INDICATED ON THE PLANS, PROVIDE MINIMUM OF R-5.6 GLASS FIBER ACoustical DUCT LINER ON SUPPLY AND RETURN DUCTWORK WITHIN 10 FEET OF THE DISCHARGE AND INTAKE OF AIR HANDLING UNITS. INCREASE DUCT SIZED INDICATED ON PLANS AS NEEDED IN EACH DIMENSION TO ACCOMMODATE LINER. LINER SHALL BE FASTENED TO DUCT WITH MECHANICAL LINER FASTENERS IN ACCORDANCE WITH SMAGNA.</p> <p><b>DAMPER CONTROL</b><br/>CONTRACTOR TO ENSURE THAT ALL ELECTRICAL CONNECTIONS TO MECHANICAL DAMPERS ARE CONNECTED.</p> |  | <ol style="list-style-type: none"><li>THIS CONTRACTOR SHALL CAREFULLY REVIEW WORK LETTER TO DETERMINE SCOPE OF WORK. THIS CONTRACTOR SHALL PROVIDE ALL MATERIALS AS NECESSARY TO MAKE MODIFICATIONS TO LANDLORD PROVIDED SYSTEM.</li><li>THIS CONTRACTOR SHALL MODIFY EXISTING UPRIGHT SPRINKLER HEAD IN DROP CEILING(PLASTER) LOCATIONS TO FULLY RECESSED SPRINKLER HEADS. RELOCATE UPRIGHT HEADS IN OPEN CEILING AREA TO MAINTAIN FULL AREA COVERAGE.</li><li>THIS CONTRACTOR SHALL PROVIDE PERMITTING FOR FINAL HYDRAULIC CALCULATIONS AND HEAD LOCATIONS BASED UPON FINAL DESIGN BY CONTRACTOR AND SUBMIT TO LOCAL OR STATE BUILDING DEPARTMENT AS REQUIRED FOR APPROVAL.</li><li>ALL WORK SHALL BE IN STRICT ACCORDANCE WITH ALL FEDERAL, STATE AND LOCAL CODES AND ORDINANCES.</li><li>SPRINKLER PIPING SHALL BE ROUTED TO AVOID CONFLICTS WITH NEW AND EXISTING DUCTWORK, PIPING CONDUITS AND LIGHTING LAYOUT.</li><li>SPRINKLER CONTRACTOR SHALL OBTAIN DUCTWORK SHOP DRAWING FROM HVAC CONTRACTOR AND COORDINATE ROUTING OF SPRINKLER PIPING. ANY RELOCATION REQUIRED BY SPRINKLER CONTRACTOR'S FAILURE TO COORDINATE SHALL BE DONE AT NO EXTRA COST OR DELAY TO THE OWNER. GENERAL CONTRACTOR TO COORDINATE.</li><li>FINAL CONSTRUCTION DOCUMENTS, HYDRAULIC CALCULATIONS AND PERMITTING SHALL BE BY THE SPRINKLER CONTRACTOR.</li><li>IF REQUIRED: INSTALL INSPECTOR TEST CONNECTIONS PIPED TO FUNNEL DRAIN OR MOP SINK.</li><li>ONLY ONE CONNECTION SHALL BE MADE TO MALL SPRINKLER MAIN. FIELD VERIFY EXACT LOCATION.</li><li>IF REQUIRED: TENANT SPRINKLER SYSTEM SHUT-OFF VALVE AND VALVE TAMPER SWITCH TO FURNISHED AND INSTALLED BY SPRINKLER CONTRACTOR.</li><li>SPRINKLER CONTRACTOR SHALL PERFORM ALL WORK PER LANDLORD'S CRITERIA.</li><li>ALL WORK TO BE APPROVED BY LOCAL FIRE DEPARTMENT. SUBMIT SHOP DRAWINGS FOR APPROVAL TO ENGINEER, TENANT, AND LOCAL FIRE DEPARTMENT.</li><li>ALL PERMITS FEES ETC. BY CONTRACTOR.</li><li>A FIRE PROTECTION ENGINEER TO PREPARE SET OF CERTIFIED STAMPED SHOP DRAWINGS OF DESIGN.</li><li>ALL SPRINKLER HEADS TO BE QUICK RESPONSE TYPE.</li><li>PROVIDE METAL CAGE OVER ALL SPRINKLERS IN COOLER / FREEZER.</li></ol> <div><div></div>RECESSED/CONCEALED SPRINKLER HEAD (NEW)</div> <div><div></div>UPRIGHT SPRINKLER HEAD (NEW)</div> <div><div></div>UPRIGHT SPRINKLER HEAD (ETR)</div> <div><div></div>SPRINKLER HEAD WITH CAGE</div> |  |
| CONSTRUCTION AND BIDDING NOTES:   |  | THERMOSTAT:   |  | WALK IN FREEZER/COOLER:   |  |   |  |   |  |
| <ol style="list-style-type: none"><li>THE HVAC CONTRACTOR SHALL INSTALL HVAC SYSTEMS AS SHOWN, NOTED AND SPECIFIED. EQUIPMENT MAY NOT BE SUBSTITUTED UNLESS WRITTEN APPROVAL BY THE ARCHITECT, ENGINEER, OR OWNER'S REPRESENTATIVE IS OBTAINED. ANY CHANGES TO THE DUCTWORK LAYOUT WILL NECESSITATE SUBMISSION OF SHEET METAL SHOP DRAWINGS FOR ENGINEER'S REVIEW. ANY UNAUTHORIZED CHANGES WILL BE REMOVED AT CONTRACTOR'S EXPENSE, IF DEEMED NECESSARY BY ARCHITECT, ENGINEER, OR OWNER'S REPRESENTATIVE.</li><li>THE HVAC CONTRACTOR SHALL COORDINATE DUCTWORK INSTALLATION WITH ARCHITECT/OWNER'S REPRESENTATIVE IN FIELD AND OTHER TRADES. SEE ARCHITECTURAL DRAWINGS FOR EXACT LOCATION AND HEIGHTS.</li><li>ALL DUCTWORK AND PIPING SHALL BE ROUTED ABOVE THE SUSPENDED CEILING SPACE UNLESS OTHERWISE NOTED ON THE PLANS.</li><li>ALL OUTSIDE AIR INTAKES SHALL BE A MINIMUM OF 15'-0" AWAY FROM EXHAUST DISCHARGE OPENINGS AND PLUMBING VENT STACKS, AND MINIMUM 10' ABOVE GRADE.</li><li>CORE-DRILL OR SAW-CUT EXISTING WALLS, ROOF, ETC. AS REQUIRED FOR PIPING OR DUCTWORK AND FIRE-STOP OPENING AROUND PIPE OR DUCTWORK. VERIFY LOCATION OF STRUCTURAL BEAMS, JOISTS, ETC. BEFORE DRILLING OR CUTTING. NOTIFY ARCHITECT OF ANY DISCREPANCIES.</li><li>WHEREVER FOUNDATION WALLS, OUTSIDE WALLS, ROOFS, ETC. ARE CUT FOR INSTALLATION OF SYSTEMS, THEY SHALL BE PATCHED TO MATCH EXISTING CONSTRUCTION AND SEALED WEATHER TIGHT. WORK SHALL BE PERFORMED BY CRAFTSMEN SKILLED IN THEIR RESPECTIVE TRADES.</li><li>THE MECHANICAL SYSTEMS SHALL BE COMPLETE WITH ALL NECESSARY APPURTENANCES FOR A COMPLETE OPERATING SYSTEM.</li><li>AN INDEPENDENT AIR BALANCE CONTRACTOR SHALL ACCURATELY BALANCE THE AIR SYSTEMS TO PROVIDE AIR INDICATED ON THE DRAWINGS AND IN THIS SPECIFICATION. OPERATE AUTOMATIC CONTROLS SYSTEM AND VERIFY SET POINTS. A NEBB OR AABE CERTIFIED SUPERVISOR SHALL BE IN CHARGE OF WORK. SUBMIT TWO (2) COPIES OF THE BALANCE REPORT TO THE ENGINEER FOR APPROVAL. INCLUDE A COPY OF THE BALANCE REPORT AS APPROVED BY THE ENGINEER WITH APPLICATION FOR FINAL CONTRACT PAYMENT.</li><li>THIS CONTRACTOR SHALL OBTAIN A COPY OF THE WORK LETTER FROM THE PSW CONSTRUCTION MANAGER PRIOR TO SUBMISSION OF THE BID. THIS CONTRACTOR SHALL SUBMIT SAID WORK LETTER AS EVIDENCE OF HAVING REVIEWED CONTRACTORS RESPONSIBILITIES WITHIN SCOPE OF WORK. ANY DISCREPANCIES BETWEEN THE WORK LETTER AND THE DESIGN DOCUMENTS MUST BE BROUGHT TO THE ATTENTION OF THE PSW CONSTRUCTION MANAGER, BEFORE BID DUE DATE.</li></ol> |  | <ol style="list-style-type: none"><li>SCOPE<br/>THE INTENT OF THE SPECIFICATION AND THE DRAWINGS IS TO PROVIDE A COMPLETE AND FULLY OPERATIONAL MECHANICAL SYSTEM. THE CONTRACTOR SHALL FURNISH ALL LABOR, MATERIAL AND EQUIPMENT RELATED TO THE INSTALLATION OF THE MECHANICAL WORK.</li><li>SITE EXAMINATION<br/>THE CONTRACTOR SHALL THOROUGHLY EXAMINE ALL AREAS WHERE EQUIPMENT, DUCTWORK, AND PIPING WILL BE INSTALLED AND WILL REPORT ANY CONDITION THAT, IN HIS OPINION, PREVENTS THE PROPER INSTALLATION OF THE MECHANICAL WORK.</li><li>STANDARDS<br/>EQUIPMENT AND MATERIALS SHALL CONFORM WITH APPROPRIATE PROVISIONS OF ARI, ASME, ASTM, UL, NEMA, ANSI, SMACNA, ASHRAE, NFPA, AS APPLICABLE TO EACH INDIVIDUAL UNIT OR ASSEMBLY.</li><li>CODES<br/>ALL WORK SHALL BE PERFORMED IN STRICT ACCORDANCE WITH ALL APPLICABLE STATE AND LOCAL CODES AND ORDINANCES. IN CASE OF CONFLICT BETWEEN THE DRAWINGS/SPECIFICATIONS AND THE CODES AND ORDINANCES, THE HIGHEST STANDARD SHALL APPLY. THE MECHANICAL CONTRACTOR SHALL SATISFY CODE REQUIREMENTS AS A MINIMUM STANDARD WITHOUT ANY EXTRA COST TO POTBELLY.</li><li>PERMITS AND FEES<br/>THE CONTRACTOR SHALL PROCURE AND PAY FOR ALL PERMITS, FEES AND INSPECTIONS NECESSARY TO COMPLETE THE MECHANICAL WORK.</li><li>WARRANTY<br/>THE CONTRACTOR SHALL UNCONDITIONALLY WARRANT ALL WORK TO BE FREE OF DEFECTS IN MATERIAL AND WORKMANSHIP FOR A PERIOD OF ONE (1) YEAR FROM THE DATE OF FINAL ACCEPTANCE BY POTBELLY AND WILL REPAIR OR REPLACE ANY DEFECTIVE WORK PROMPTLY AND WITHOUT CHARGE AND RESTORE ANY OTHER EXISTING WORK DAMAGED IN THE COURSE OF REPAIRING DEFECTIVE MATERIALS AND WORKMANSHIP.</li></ol>   |  | <p><b>COOLER INFORMATION</b><br/>THE VOLUME OF THE COOLER IS 541.3 CUBIC FEET. THE COOLER USES 2.9 POUNDS R-22 REFRIGERANT. THE COOLER HAS A 1 HP MOTOR AND THE COMPRESSOR IS A SELF CONTAINED UNIT THAT IS MOUNTED ON TOP OF THE UNIT.</p> <p><b>FREEZER INFORMATION</b><br/>THE VOLUME OF THE FREEZER IS 230.4 CUBIC FEET. THE FREEZER USES 3.5 POUNDS R-404a REFRIGERANT. THE FREEZER HAS A 1.5 HP MOTOR AND THE COMPRESSOR IS A SELF CONTAINED UNIT THAT IS MOUNTED ON TOP OF THE UNIT.</p>   |  |   |  |   |  |
| ENERGY CODE COMPLETION:   |  | <p><b>DRAWINGS</b><br/>WITHIN 90 DAYS OF SYSTEM ACCEPTANCE, CONTRACTOR SHALL PROVIDE RECORD DRAWINGS OF THE ACTUAL INSTALLATION TO THE BUILDING OWNER OR THE DESIGNATED REPRESENTATIVE OF THE BUILDING OWNER. RECORD DRAWINGS INCLUDE AS A MINIMUM THE LOCATION AND PERFORMANCE DATA ON EACH PIECE OF EQUIPMENT, GENERAL CONFIGURATION OF DUCT AND PIPE DISTRIBUTION SYSTEM INCLUDING SIZES, AND THE TERMINAL AIR OR WATER DESIGN FLOOR RATES.</p> <p><b>MANUAL</b><br/>WITHIN 90 DAYS OF SYSTEM ACCEPTANCE, CONTRACTOR SHALL PROVIDE AN OPERATING AND MAINTENANCE MANUAL TO THE BUILDING OWNER, OR DESIGNATED REPRESENTATIVE OF THE BUILDING OWNER. THESE MANUALS SHALL BE IN ACCORDANCE WITH INDUSTRY ACCEPTED STANDARDS AND SHALL INCLUDE, AT A MINIMUM, THE FOLLOWING:</p> <ul style="list-style-type: none"><li>- SUBMITTAL DATA STATING EQUIPMENT SIZES AND SELECTED OPTIONS FOR EACH PIECE OF EQUIPMENT REQUIRING MAINTENANCE.</li><li>- OPERATIONS MANUALS AND MAINTENANCE MANUALS FOR EACH PIECE OF EQUIPMENT REQUIRING MAINTENANCE EXCEPT EQUIPMENT NOT FURNISHED AS PART OF THE PROJECT. REQUIRED ROUTINE MAINTENANCE ACTIONS SHALL BE CLEARLY IDENTIFIED.</li><li>- NAMES AND ADDRESSES OF AT LEAST ONE SERVICE AGENCY.</li><li>- HVAC CONTROLS SYSTEM MAINTENANCE AND CALIBRATION INFORMATION, INCLUDING WIRING DIAGRAMS, SCHEMATICS AND CONTROL SEQUENCE DESCRIPTIONS, DESIRED OR FIELD DETERMINED SET-POINTS SHALL BE PERMANENTLY RECORDED ON CONTROL DRAWINGS AT CONTROL DEVICES OR FOR DIGITAL CONTROL SYSTEMS, IN PROGRAMMING COMMENTS.</li><li>- A COMPLETE NARRATIVE OF HOW EACH SYSTEM IS INTENDED TO OPERATE, INCLUDING SUGGESTED SET-POINTS.</li></ul>   |  |   |  |   |  |   |  |

ISSUE DATE

| ISSUE          | DATE       |
|----------------|------------|
| HEALTH COMMENT | 2025-10-27 |
|                |            |
|                |            |
SHEET TITLE

MECHANICAL

LEGEND & NOTES

SHEET NUMBER

M1.0

| ISSUE DATE     |            |
|----------------|------------|
| ISSUE          | DATE       |
| HEALTH COMMENT | 2025-10-27 |
|                |            |
|                |            |
SHEET TITLE

MECHANICAL

LEGEND & NOTES

SHEET NUMBER

M1.0

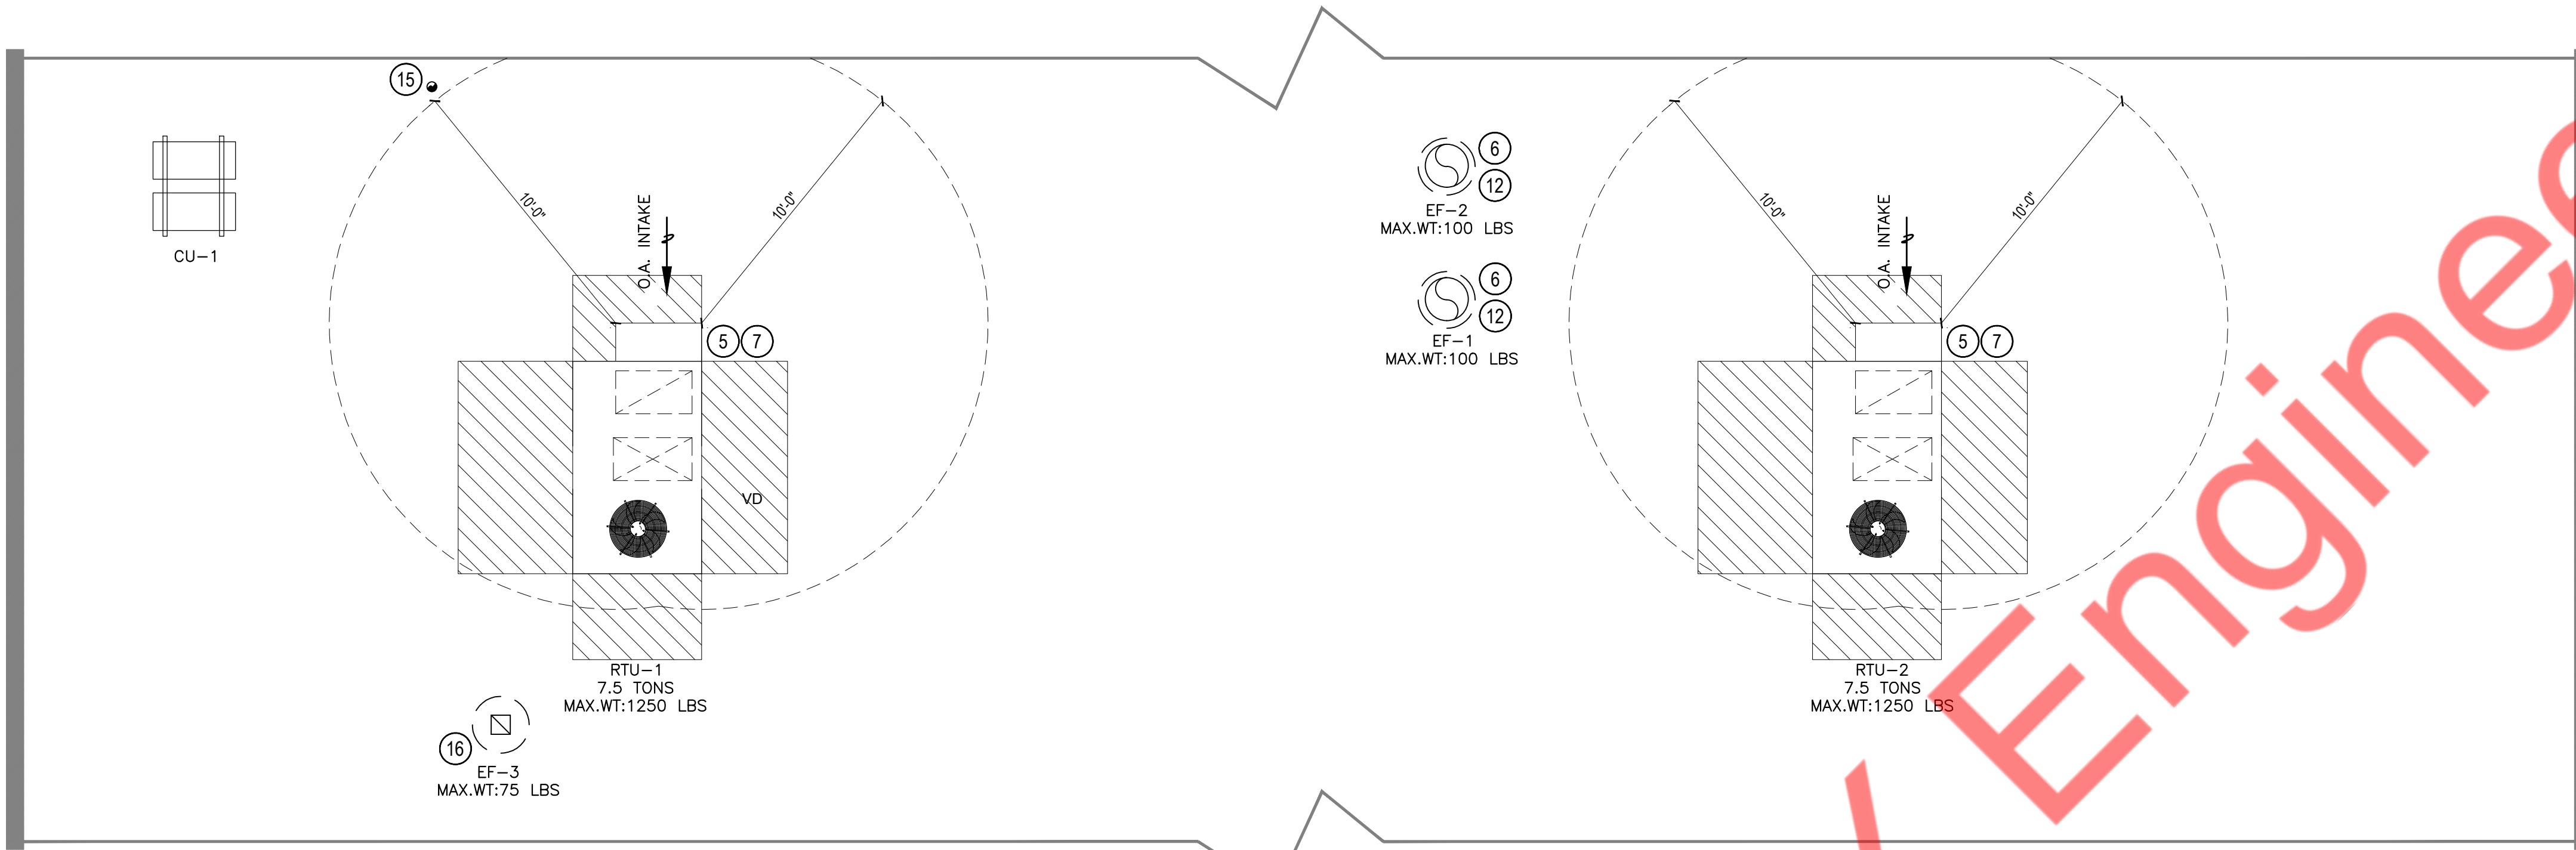


## KEYNOTES

- 1 THERMOSTAT INSTALL THERMOSTAT AND AVERAGING REMOTE SENSORS AS SHOWN. COORDINATE EXACT LOCATION WITH OWNER REP. MOUNT T-STATS AS INDICATED ON DWGS. MOUNT SENSORS AT 60" A.F.F. U.N.O. IN LOCKABLE ENCLOSURE. COORDINATE WITH ELECTRICAL CONTRACTOR FOR BACKBOX. CONTRACTOR TO VERIFY COMPATIBILITY AND WIRE T-STATS AND SENSORS TO HVAC UNITS.
- 2 SEE SUBMARINE DETAIL DRAWING 10M44.0. SEE ARCHITECTURAL DRAWINGS FOR SUBMARINE HANGING INSTRUCTIONS. 24 HOURS PRIOR TO INSTALLATION CONTRACTOR SHALL CONTACT OWNERS PROJECT MANAGER FOR EXACT INSTALLATION ANGLES.
- 3 PROVIDE MANUAL VOLUME DAMPER TO AIR DEVICE.
- 4 PROVIDE SMOKE DETECTOR IN MAIN SUPPLY AND/OR RETURN DUCT OF EACH RTU WHICH WILL DE-ENERGIZE THE UNIT UPON SMOKE DETECTION. INTERLOCK WITH FIRE ALARM SYSTEM IF APPLICABLE. VERIFY ALL REQUIREMENTS WITH LOCAL CODES & LANDLORD.
- 5 RTU-1 & RTU-2, 2 ROOFTOP UNITS FURNISHED & INSTALLED BY THE TENANT. CONTRACTOR RESPONSIBLE FOR COORDINATION BETWEEN TENANT AND ROOFING CONTRACTOR. BALANCE SUPPLY, RETURN AND OUTDOOR AIR FLOWS PER SCHEDULE ON SHEET M3.0. PROVIDE WITH 3 SETS OF FILTERS FOR EACH UNIT - ONE SET FOR USE DURING CONSTRUCTION, ONE SET INSTALLED AT COMPLETION OF CONSTRUCTION AND ONE SPARE SET FOR TENANT.
- 6 EF-1, EF-2 EXHAUST FANS & KITCHEN EXHAUST HOODS FURNISHED BY PSW & INSTALLED BY CONTRACTOR. CONTRACTOR TO MAKE ALL CONNECTIONS BETWEEN HOODS AND EXHAUST FAN. CONTRACTOR RESPONSIBLE FOR COORDINATION BETWEEN LANDLORD AND ROOFING CONTRACTOR.
- 7 CONTRACTOR SHALL PROVIDE CONDENSATE DRAINS FROM UNIT AS SHOWN. MINIMUM DRAIN SIZE TO BE 1" OR AS SPECIFIED. CONDENSATE DRAIN TO BE TRAPPED WITH A MINIMUM 5" TRAP DEPTH. DRAINS SHALL BE EXTENDED AT A SLOPE OF 1" PER 40". ROUTE PRIMARY RTU DRAINS TO FLOOR SINK WITH 2" AIR GAP AS SHOWN. INTERIOR PIPING SHALL BE COPPER WITH WROUGHT FITTINGS AND INSULATED WITH 1" FIBERGLASS INSULATION WITH ASJ.
- 8 SUPPLY DUCT CONNECTIONS TO RTUS SHALL BE MADE FULL SIZE OF EQUIPMENT OPENING WITH FLEXIBLE DUCT CONNECTIONS AT UNIT AND THEN TRANSITION TO THE SIZES SHOWN.
- 9 PROVIDE 12"x6" DOOR GRILLE FOR TRANSFER AIR.
- 10 INSTALL TOP OF DUCTWORK TIGHT TO BOTTOM OF STRUCTURE.
- 11 10" DIA. EXHAUST DUCT UP TO ROOF MOUNTED EXHAUST FANS EF-1, EF-2.
- 12 10" DIA. EXHAUST DUCT UP FROM EXHAUST HOOD.
- 13 FULL SIZE RETURN AIR DUCT WITH W.M.S.
- 14 8" DIA. EXHAUST DUCT UP THROUGH ROOF. TERMINATE WITH RAIN CAP.
- 15 3" DIA. COMBUSTION AIR INTAKE DUCT UP THROUGH THE ROOF AND TERMINATE WITH ROOF CAP PER THE MANUFACTURER'S RECOMMENDATION. EXTEND 3" DIA. FLUE UP FROM TANKLESS WATER AND ROUTE AS HIGH AS POSSIBLE AS SHOWN THEN UP THROUGH THE ROOF AND TERMINATE WITH RAIN CAP PER THE MANUFACTURER'S RECOMMENDATION.
- 16 PROVIDE ROOF MOUNTED EXHAUST FANS AND ROOF CURB. MAINTAIN A MINIMUM 10'-0" FROM ALL OUTSIDE AIR INTAKES AND TERMINATE MINIMUM 40" ABOVE ROOF.

## GENERAL NOTES

- A. CONTRACTOR SHALL BALANCE EACH DEVICE WITH THE CFM SHOWN ON PLAN.
- B. NEW DUCTWORK SHOWN ON PLAN ARE SCHEMATIC ONLY. CONTRACTOR SHALL COORDINATE WITH OTHER TRADES FOR PIPING AND DUCTWORK ROUTING. OFFSET AND RUN PIPING, DUCTWORK INSIDE THE STRUCTURE IF REQUIRED. PROVIDE ANY EXTRA PIPING, DUCTWORK, FITTINGS, INSULATIONS AND OTHER ACCESSORIES IN ORDER TO COMPLETE THE INSTALLATION.
- C. COORDINATE LOCATIONS AND SIZES OF INTAKE & EXHAUST OPENINGS WITH OWNER AND RESPECTIVE ENGINEER.
- D. EQUIPMENT SIZES, DIMENSIONS AND REQUIRED CONNECTIONS SHALL BE VERIFIED WITH THE ACTUAL EQUIPMENT SELECTED VENDOR DRAWINGS BEFORE FABRICATION OF DUCTWORK, PIPING ETC.
- E. DUCT SIZES SHOWN ON PLANS ARE CLEAR INSIDE AIR STREAM DIMENSIONS.
- F. CONTRACTOR SHALL COORDINATE ALL ELECTRICAL REQUIREMENTS FOR ALL HVAC BASED ON ACTUAL EQUIPMENT SELECTED PRIOR TO INSTALLATION.
- G. CONTRACTOR SHALL COORDINATE EQUIPMENT WEIGHTS AND SUPPORTS BASED ON ACTUAL EQUIPMENT SELECTED.
- H. COORDINATE WITH ALL TRADES FOR MATERIALS IN RATED AND PLENUM SPACES.
- I. ALL SOURCE OF MECHANICAL INTAKE SHALL MAINTAIN 10 LINEAR FEET SEPARATION BETWEEN ANY SOURCE OF EXHAUST. CONTRACTOR IS RESPONSIBLE TO ADJUST DUCT LENGTH AS NEEDED.
- J. MOUNT DUCTWORK AS HIGH AS POSSIBLE.
- K. TEST AND BALANCE AIR SYSTEMS. PROVIDE REPORT TO G.C AND OWNER.
- L. NEW DUCTWORK IN CONCEALED AREAS MAY BE RECTANGULAR WITH EQUIVALENT CROSS SECTIONAL FLOW AREA.
- M. PROVIDE FIRE OR FIRE+SMOKE DAMPER WHEREVER DUCTS ARE CROSSING FIRE/SMOKE RATED WALLS/BARRIERS. COORDINATE WITH ARCHITECTURAL DRAWINGS FOR FIRE RATINGS OF THE WALLS.
- N. ARCHITECTURAL LAYOUT AND DIMENSIONS FOR EQUIPMENT TO TAKE PRECEDENCE OVER MEP.
- O. LIMIT FLEXIBLE DUCT LENGTH TO 5 LINEAR FEET. MAKE SURE DUCT IS FULLY STRETCHED OUT WITH NO KINKS & SHARP BENDS.
- P. PROVIDE CORD OPERATED DAMPER IN INACCESSIBLE CEILING.
- Q. PROVIDE INTERNAL INSULATION FOR ALL EXPOSED DUCTWORK AND EXTERNAL FOR ALL DUCTWORK IN CONCEALED AREAS.
- R. ACOUSTICALLY LINE THE FIRST 10'-0" OF BOTH SUPPLY AND RETURN DUCTS.
- S. PROVIDE MINIMUM R-6 INSULATION (EXTERNAL FOR CONCEALED DUCTS) FOR SUPPLY & RETURN AIR DUCTS. PROVIDE ACOUSTIC INSULATION ON MAIN SUPPLY AND RETURN DUCTS UP TO 10 FT. FROM HVAC UNIT.

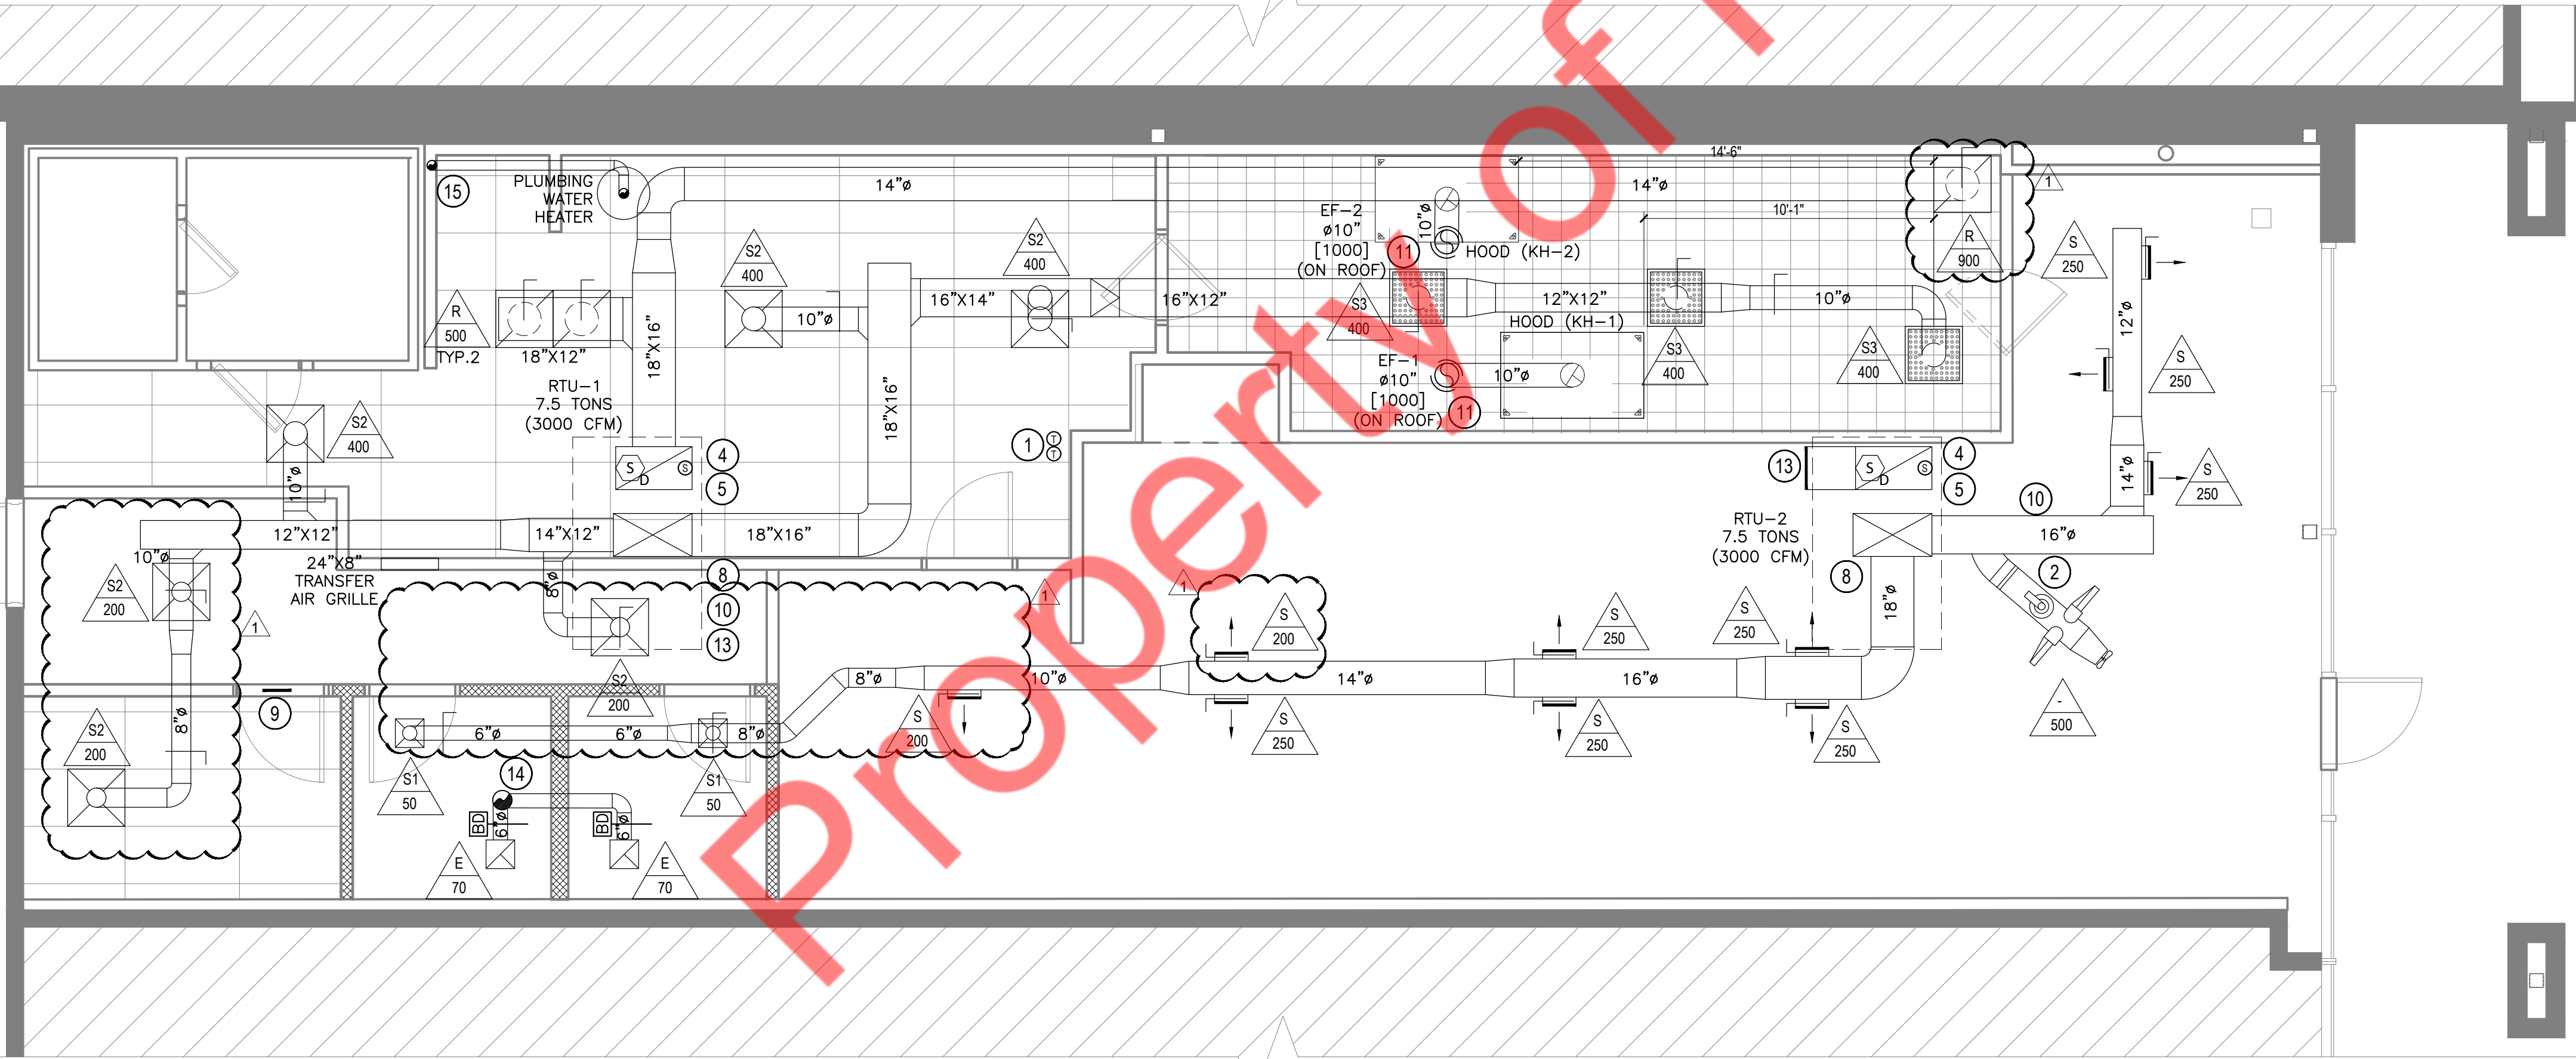

| ISSUE DATE     |            |
|----------------|------------|
| ISSUE          | DATE       |
| HEALTH COMMENT | 2025-10-27 |
|                |            |
|                |            |
|                |            |
|                |            |
|                |            |

| SHEET TITLE      |  |
|------------------|--|
| MECHANICAL PLANS |  |
| SHEET NUMBER     |  |
| M2.0             |  |

| ROOFTOP UNIT SCHEDULE |                |      |          |        |                 |        |          |          |              |               |              |              |              |              |              |            |        |         |               |
|-----------------------|----------------|------|----------|--------|-----------------|--------|----------|----------|--------------|---------------|--------------|--------------|--------------|--------------|--------------|------------|--------|---------|---------------|
| TAG                   | MANUF / MODEL  | CFM  | O.A. CFM | E.S.P. | VOLTS/<br>PHASE | FAN HP | MCA/MOCP | EER/SEER | HEATING      |               | COOLING      |              |              |              |              |            | WEIGHT | REMARKS |               |
|                       |                |      |          |        |                 |        |          |          | INPUT<br>MBH | OUTPUT<br>MBH | NOM.<br>TONS | TOTAL<br>MBH | SENS.<br>MBH | ENT.<br>D.B. | ENT.<br>W.B. | TOT<br>MBH |        |         | SENS<br>MBH   |
| RTU-1                 | TRANE YSK090A4 | 3000 | 1100     | 1.0"   | 460<br>3        | 3.0    | 22<br>25 | 11<br>-  | 150          | 121           | 7.5          | 93.61        | 72.99        | 80°F         | 67°F         | 93.61      | 72.99  | 1250    | 1, 2, 3, 4, 5 |
| RTU-2                 | TRANE YSK090A4 | 3000 | 1100     | 1.0"   | 460<br>3        | 3.0    | 22<br>25 | 11<br>-  | 150          | 121           | 7.5          | 93.61        | 72.99        | 80°F         | 67°F         | 93.61      | 72.99  | 1250    | 1, 2, 3, 4, 5 |

- NOTES:
- ROOFTOP UNITS PROVIDED AND INSTALLED BY TENANT.
  - INSTALL DUCT SMOKE DETECTORS, FIELD INSTALLED AS SHOWN ON PLANS. RTU SHALL SHUT DOWN AND SIGNAL FIRE ALARM SYSTEM (IF APPLICABLE) WHEN ACTIVATED.
  - PROVIDE EACH UNIT WITH FACTORY FABRICATED ROOF CURB TO MATCH ROOF SLOPE.
  - PROVIDE EACH UNIT WITH FULL ECONOMIZER CYCLE DAMPERS AND CONTROLS.
  - PROVIDE EACH UNIT WITH EXPANDED METAL HAIL GUARDS.
  - PROVIDE HOT GAS REHEAT COIL WITH HUMIDITY SENSOR.

| EXHAUST HOOD SCHEDULE |                       |                 |                |          |      |       |             |                  |                      |         |
|-----------------------|-----------------------|-----------------|----------------|----------|------|-------|-------------|------------------|----------------------|---------|
| TAG                   | MANUF / MODEL         | HOOD SIZE       | EXHAUST PLENUM |          |      |       | HOOD WEIGHT | FAN SERVING HOOD | HOOD CONSTRUCTION    | REMARKS |
|                       |                       |                 | TOTAL EXH. CFM | RISER(S) |      |       |             |                  |                      |         |
|                       |                       |                 |                | DIA      | CFM  | S.P.  |             |                  |                      |         |
| KH-1                  | GREASEMASTER 3624 VGS | 5'-0" L X 3'-0" | 1000           | 10"      | 1000 | 0.201 | 190 LBS     | EF-1             | 430 SS WHERE EXPOSED | 1       |
| KH-2                  | GREASEMASTER 3624 VGS | 5'-0" L X 3'-0" | 1000           | 10"      | 1000 | 0.201 | 190 LBS     | EF-2             | 430 SS WHERE EXPOSED | 1       |

- NOTES:
- EXHAUST FANS & KITCHEN HOODS PROVIDED BY PSW VENDOR AND INSTALLED BY CONTRACTOR.

| AIR DEVICE SCHEDULE            |                                                                                               |                 |                 |           |               |          |                    |                            |
|--------------------------------|-----------------------------------------------------------------------------------------------|-----------------|-----------------|-----------|---------------|----------|--------------------|----------------------------|
| MARK                           | QTY                                                                                           | RECT. NECK SIZE | ROUND NECK SIZE | FACE SIZE | THROW PATTERN | MOUNTING | MANUFACTURER/MODEL | NOTES                      |
| S                              | -                                                                                             | -               | -               | 12X6"     |               | DUCT     | TITUS S300FL       |                            |
| S1                             | -                                                                                             | -               | 6"DIA           | 12X12"    | 4-WAY         | LAY-IN   | TITUS TMS-AA       | INSULATED DIFFUSER BLANKET |
| S2                             | -                                                                                             | -               | SEE PLAN        | 24X24"    | 4-WAY         | LAY-IN   | TITUS TMS-AA       | INSULATED DIFFUSER BLANKET |
| S3                             | -                                                                                             | -               | SEE PLAN        | 24X24"    | 4-WAY         | LAY-IN   | TITUS PAS          | INSULATED DIFFUSER BLANKET |
| R                              | -                                                                                             | -               | SEE PLAN        | 24X24"    | 4-WAY         | LAY-IN   | TITUS S0F          |                            |
| E                              | -                                                                                             | -               | SEE PLAN        | 12X12"    | EXHAUST       | LAY-IN   | TITUS S0F          |                            |
| GENERAL NOTES:                 |                                                                                               |                 |                 |           |               |          |                    |                            |
| A.                             | DEVICES SHALL BE WHITE FROM THE MANUFACTURER. PRIMED AND PAINTED TO MATCH CEILING OR WALL.    |                 |                 |           |               |          |                    |                            |
| B.                             | DEVICES SHALL BE SILVER MILL FINISH FROM THE MANUFACTURER WHEN IN METAL PANEL CEILING SYSTEM. |                 |                 |           |               |          |                    |                            |
| C.                             | ALL DEVICES SHALL BE 4-WAY UNLESS SHOWN OTHERWISE                                             |                 |                 |           |               |          |                    |                            |
| D.                             | CONTRACTOR IS RESPONSIBLE FOR VERIFYING QUANTITIES AS SHOWN ON PLANS.                         |                 |                 |           |               |          |                    |                            |
| NOTES:                         |                                                                                               |                 |                 |           |               |          |                    |                            |
| 1. PROVIDE WITH DAMPER (AG-35) |                                                                                               |                 |                 |           |               |          |                    |                            |









| FAN SCHEDULE   |      |       |             |        |                               |                         |         |                                                          |
|---|------|-------|-------------|--------|-------------------------------|-------------------------|---------|----------------------------------------------------------|
| MARK   | CFM  | S.P.  | VOLTS/PHASE | FAN HP | AREA SERVED                   | MANUFACTURER/MODEL      | WEIGHT  | NOTES                                                    |
| EF-1,EF-2   | 1000 | .5"   | 115<br>1    | 1/2    | KH-1 & KH-2                   | GREASEMASTER<br>GMDU50H | 100 LBS | UL 762 FAN MOTOR COVER, DS,<br>SPRING ISOLATORS, BDD, BS |
| EF-3   | 140  | .375" | 120<br>1    | 1/8    | TOILET ROOMS & UTILITY CLOSET | GREASEMASTER<br>GMDU10H | 75 LBS  | BDD                                                      |
| NOTES:<br>BDD = BACKDRAFT DAMPER<br>BS = BIRDSCREEN<br>DDP = DOWN DISCHARGE PLENUM<br>DIT = DUCT INLET TRANSITION<br>MEP= MASTER ELECTRIC PANEL<br>RC = ROOF CURM<br>SCR = SPEED CONTROL<br>SD = SIDE DISCHARGE<br>DS = NON-FUSED SERVICE DISCONNECT<br>EC = EPOXY COATING<br>FILT = PERMANENT FILT.<br>GB = GREASEBOX<br>SI = SIDE INLET<br>SIT = SIDE INLET TRANSITION<br>WD = WEATHER HOOD<br>PE = PREMIUM EFFICIENCY MOTOR |      |       |             |        |                               |                         |         |                                                          |

| AIR BALANCE SCHEDULE |             |            |            |             |          |                     |
|----------------------|-------------|------------|------------|-------------|----------|---------------------|
| TAG                  | OUTSIDE AIR | RETURN AIR | SUPPLY AIR | EXHAUST AIR | PRESSURE | PERCENT OUTSIDE AIR |
| RTU-1                | 1100        | 1900       | 3000       | 0           | +1100    | 36.6%               |
| RTU-2                | 1100        | 1900       | 3000       | 0           | +1100    | 36.6%               |
| EF-1                 | 0           | 0          | 0          | 1,000       | -1,000   | ---                 |
| EF-2                 | 0           | 0          | 0          | 1,000       | -1,000   | ---                 |
| EF-3                 | 0           | 0          | 0          | 140         | -140     | ---                 |
| TOTAL:               |             |            |            |             | +60      |                     |

| ISSUE DATE     |            |
|----------------|------------|
| ISSUE          | DATE       |
| HEALTH COMMENT | 2025-10-27 |
|                |            |
|                |            |
|                |            |
|                |            |
|                |            |

SHEET TITLE  
MECHANICAL  
SCHEDULES

SHEET NUMBER  
M3.0

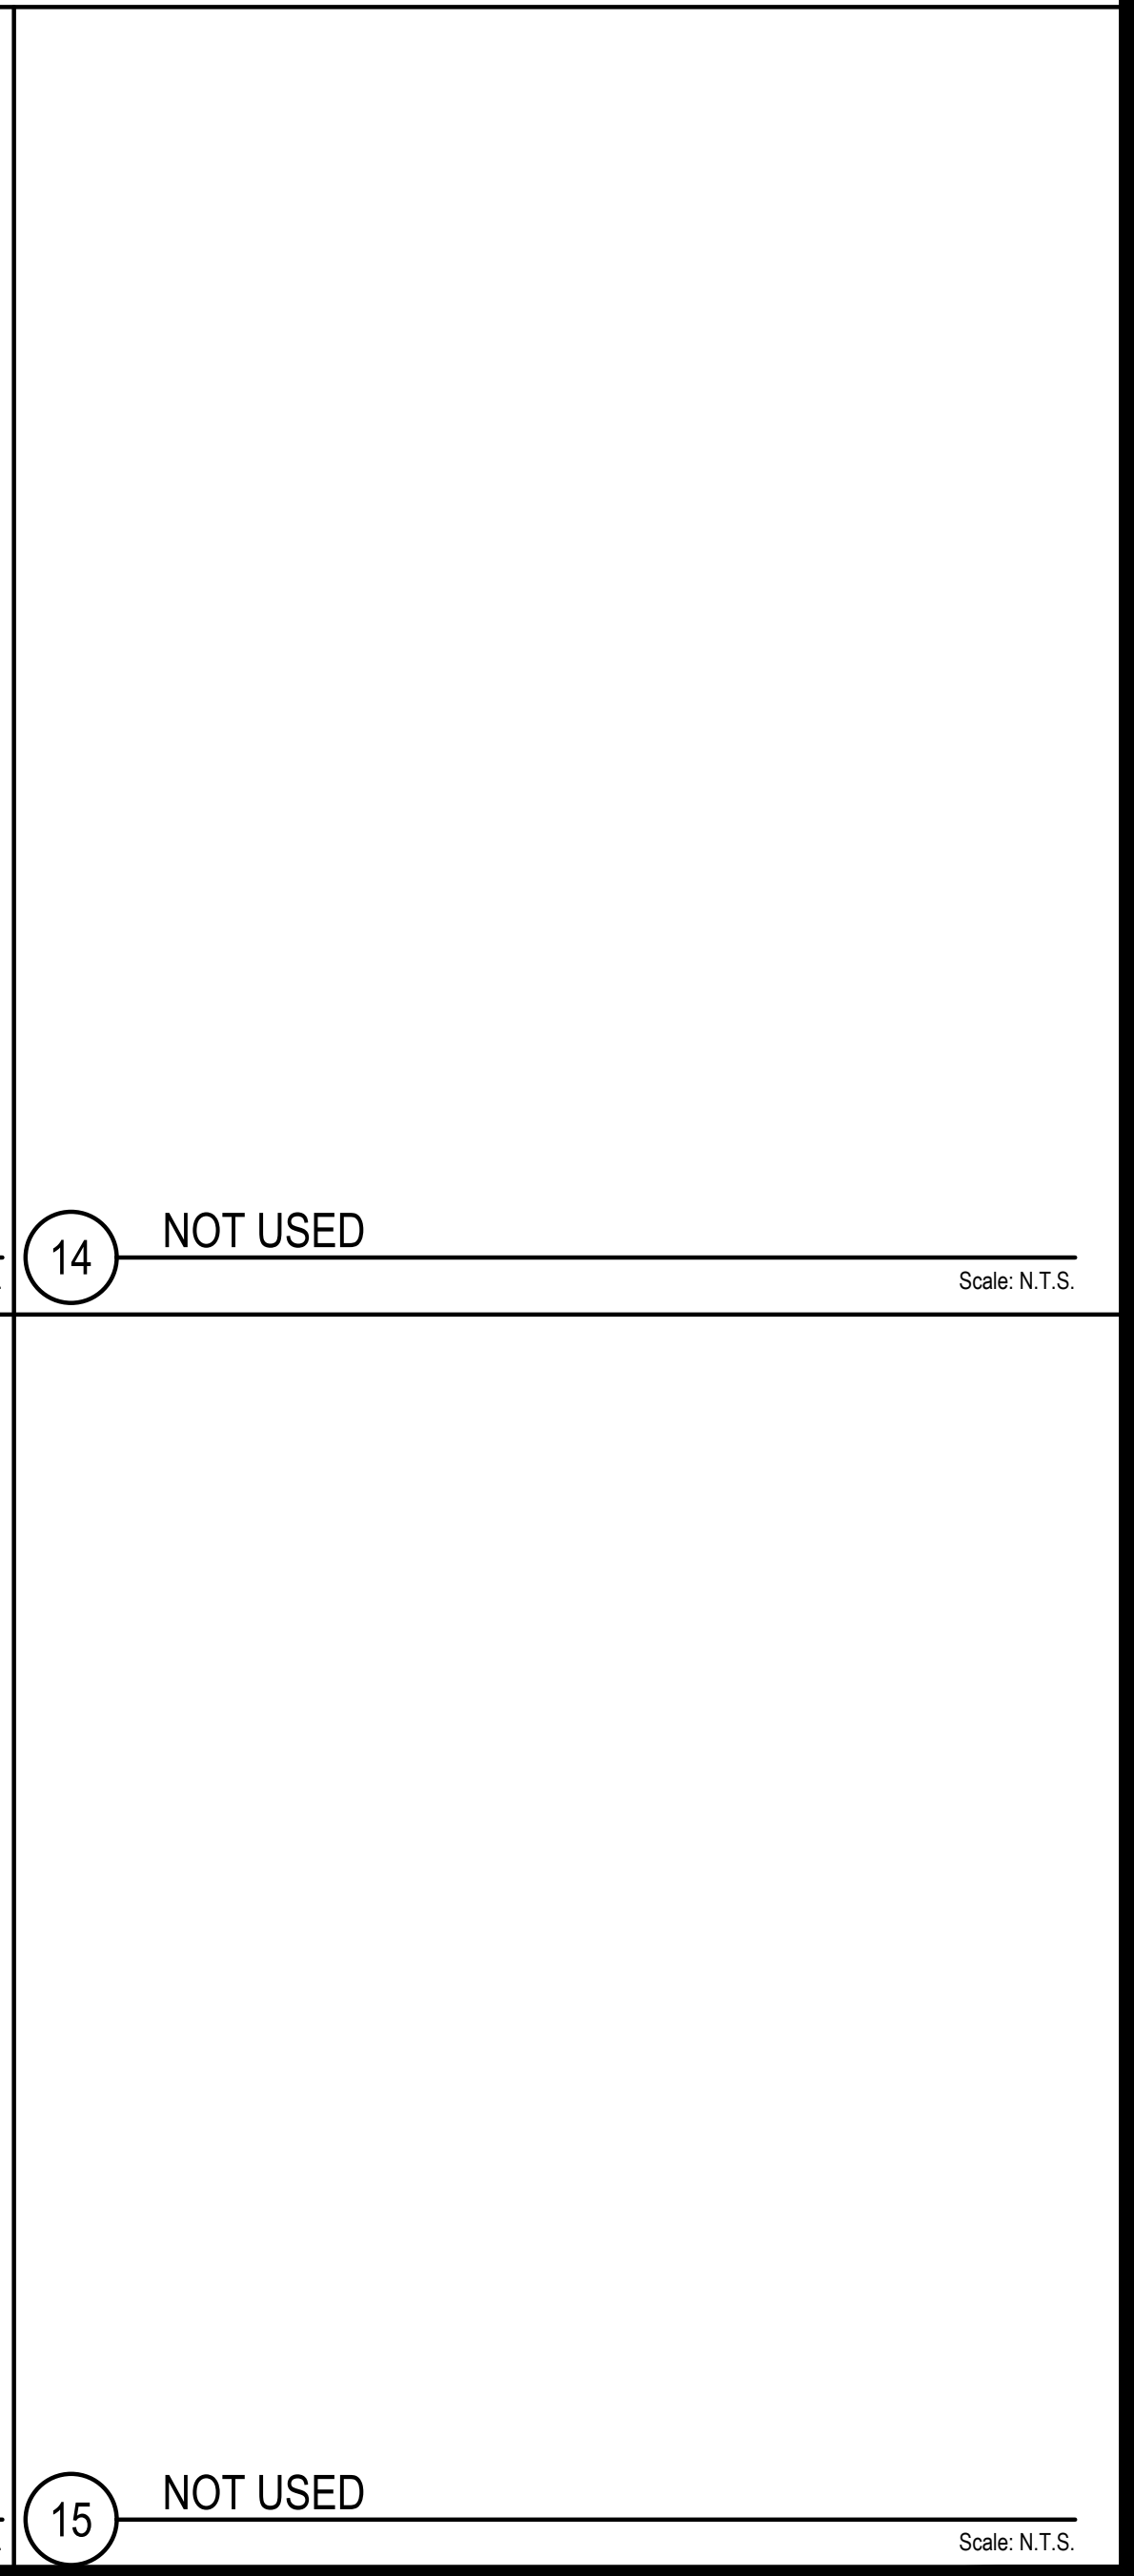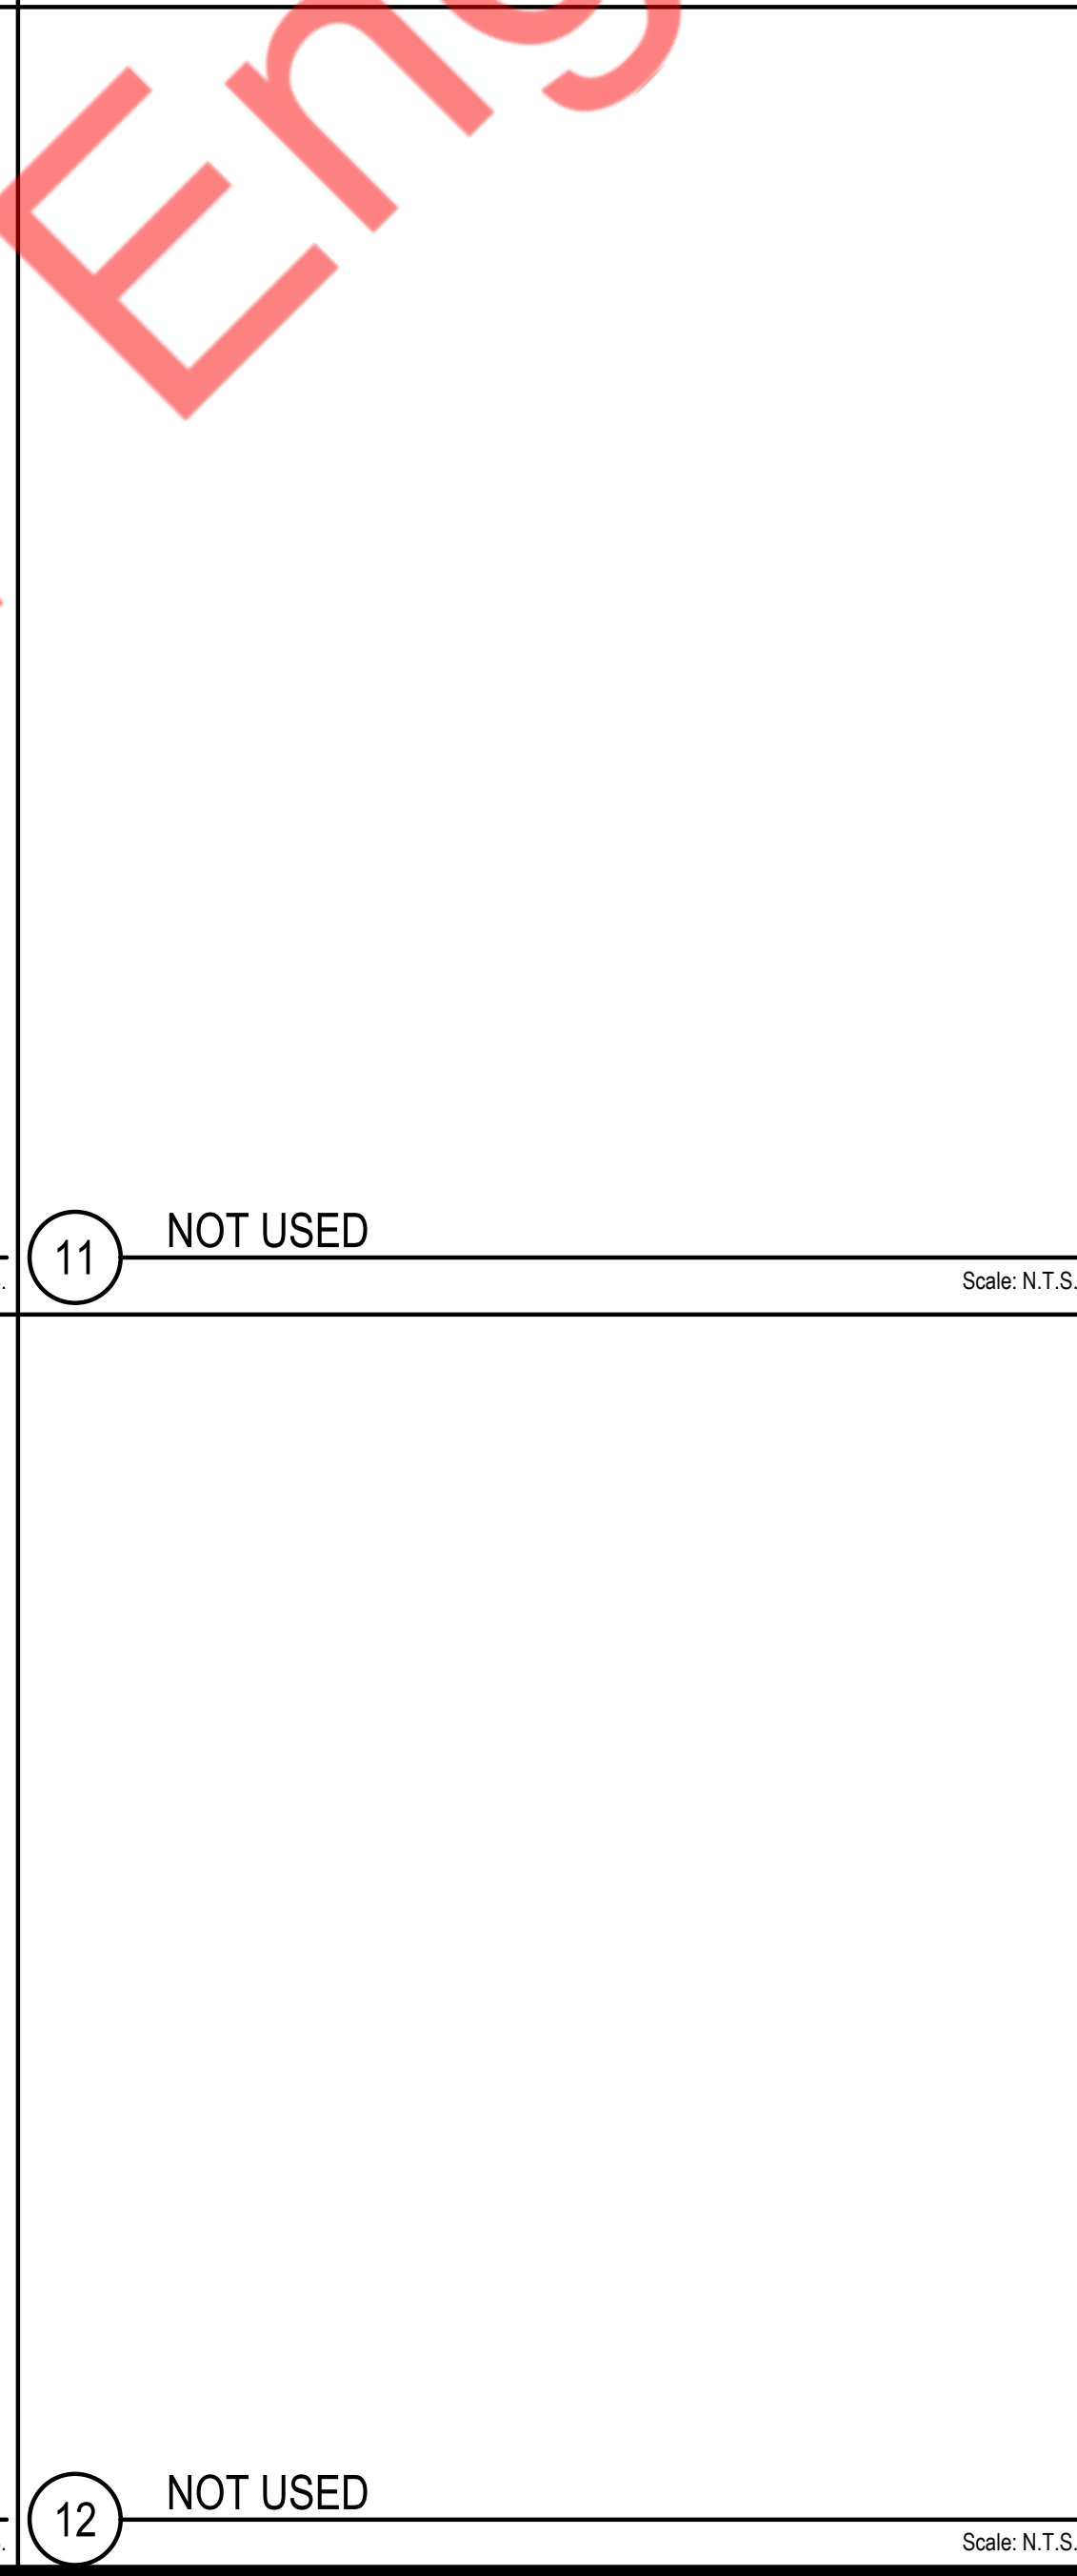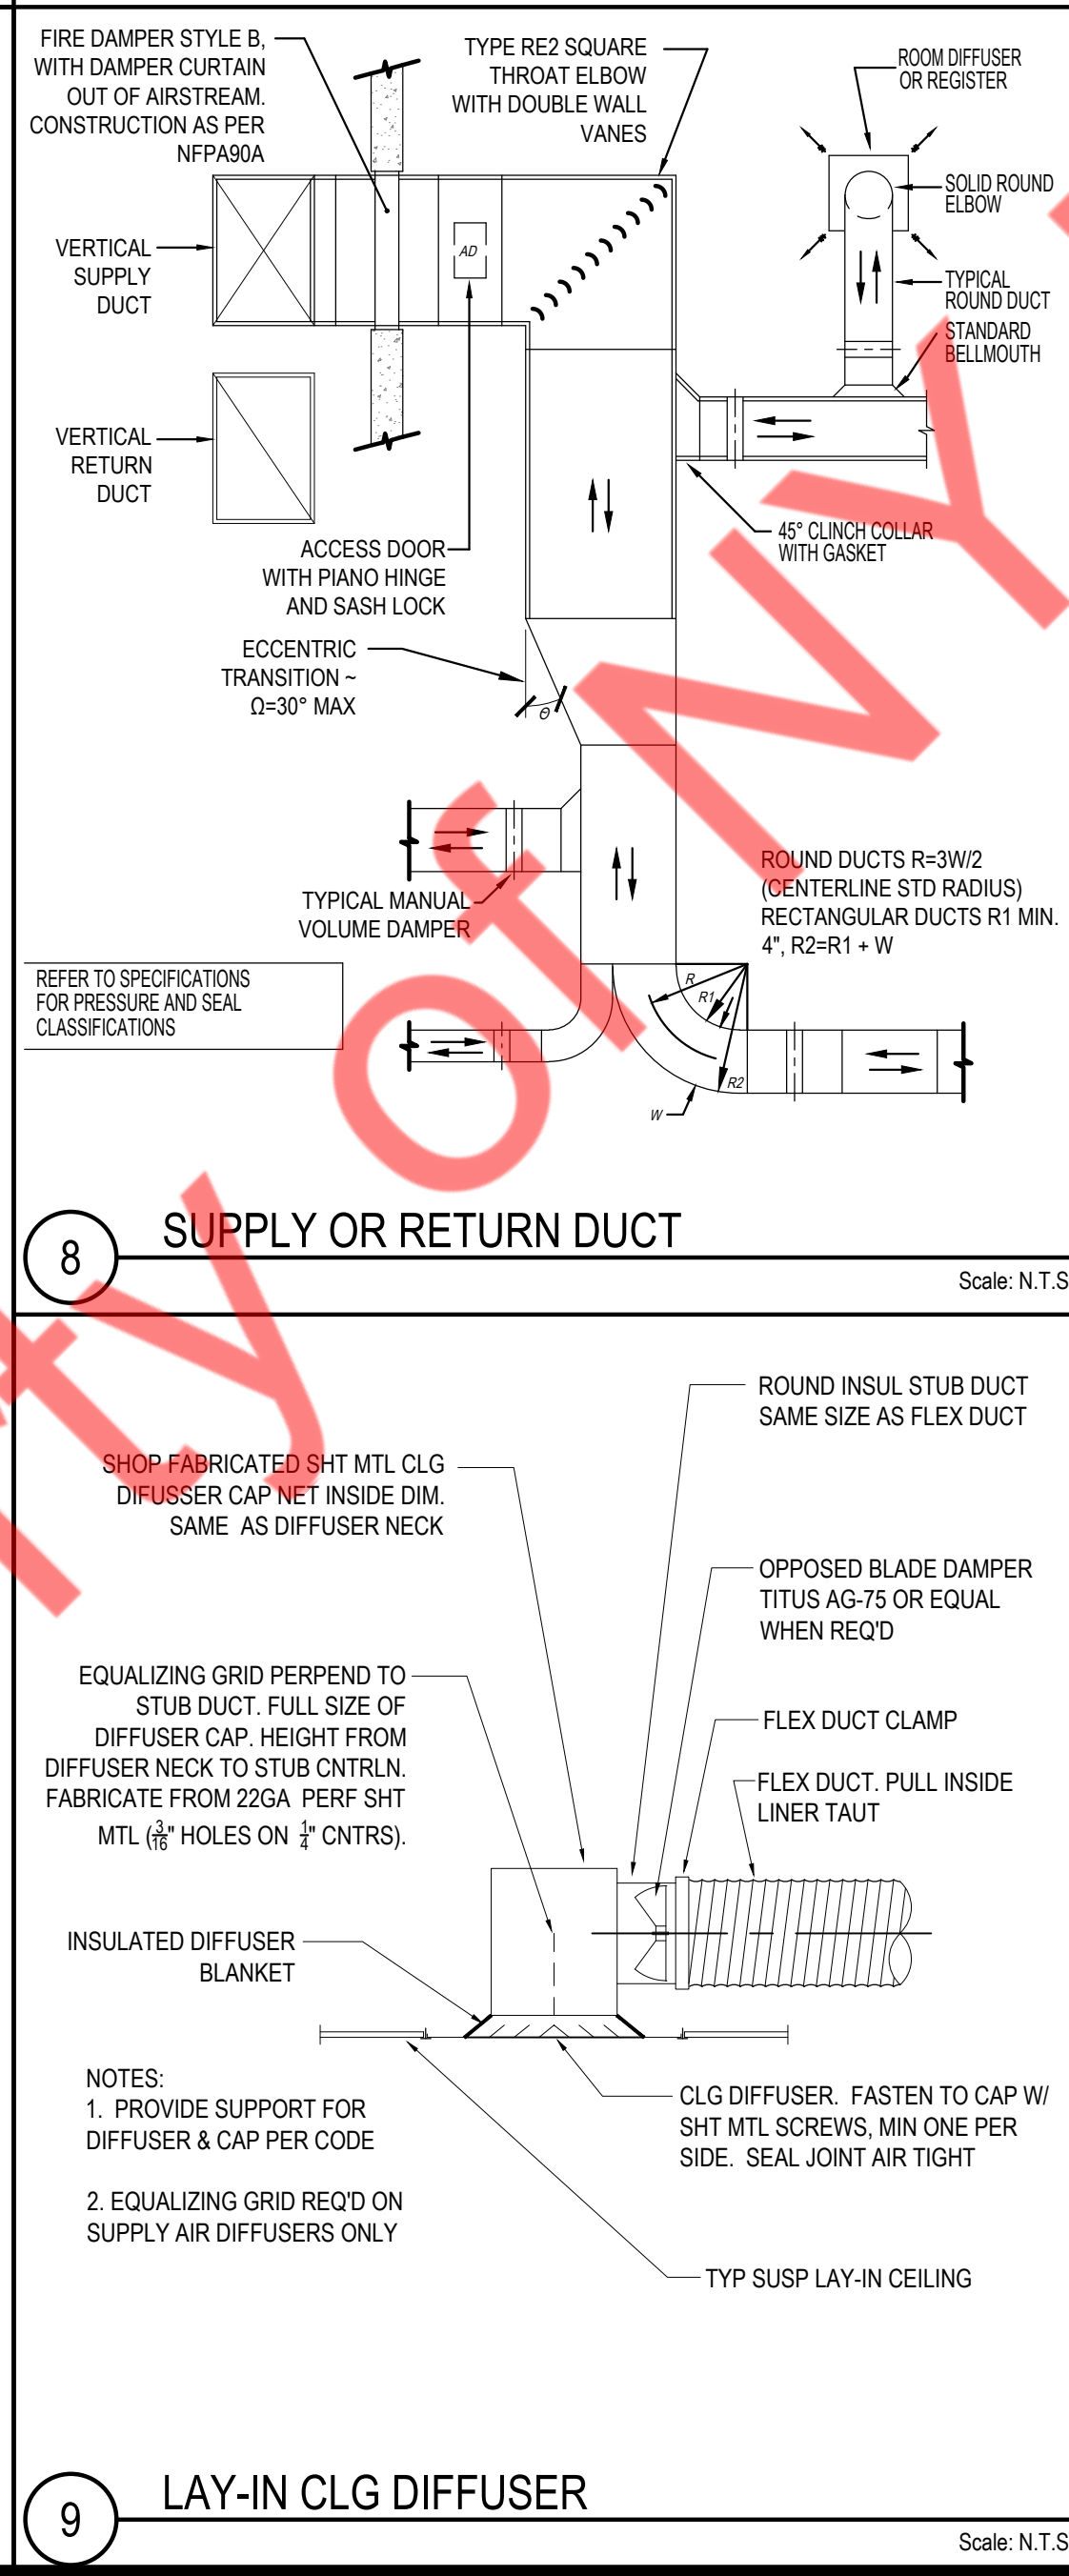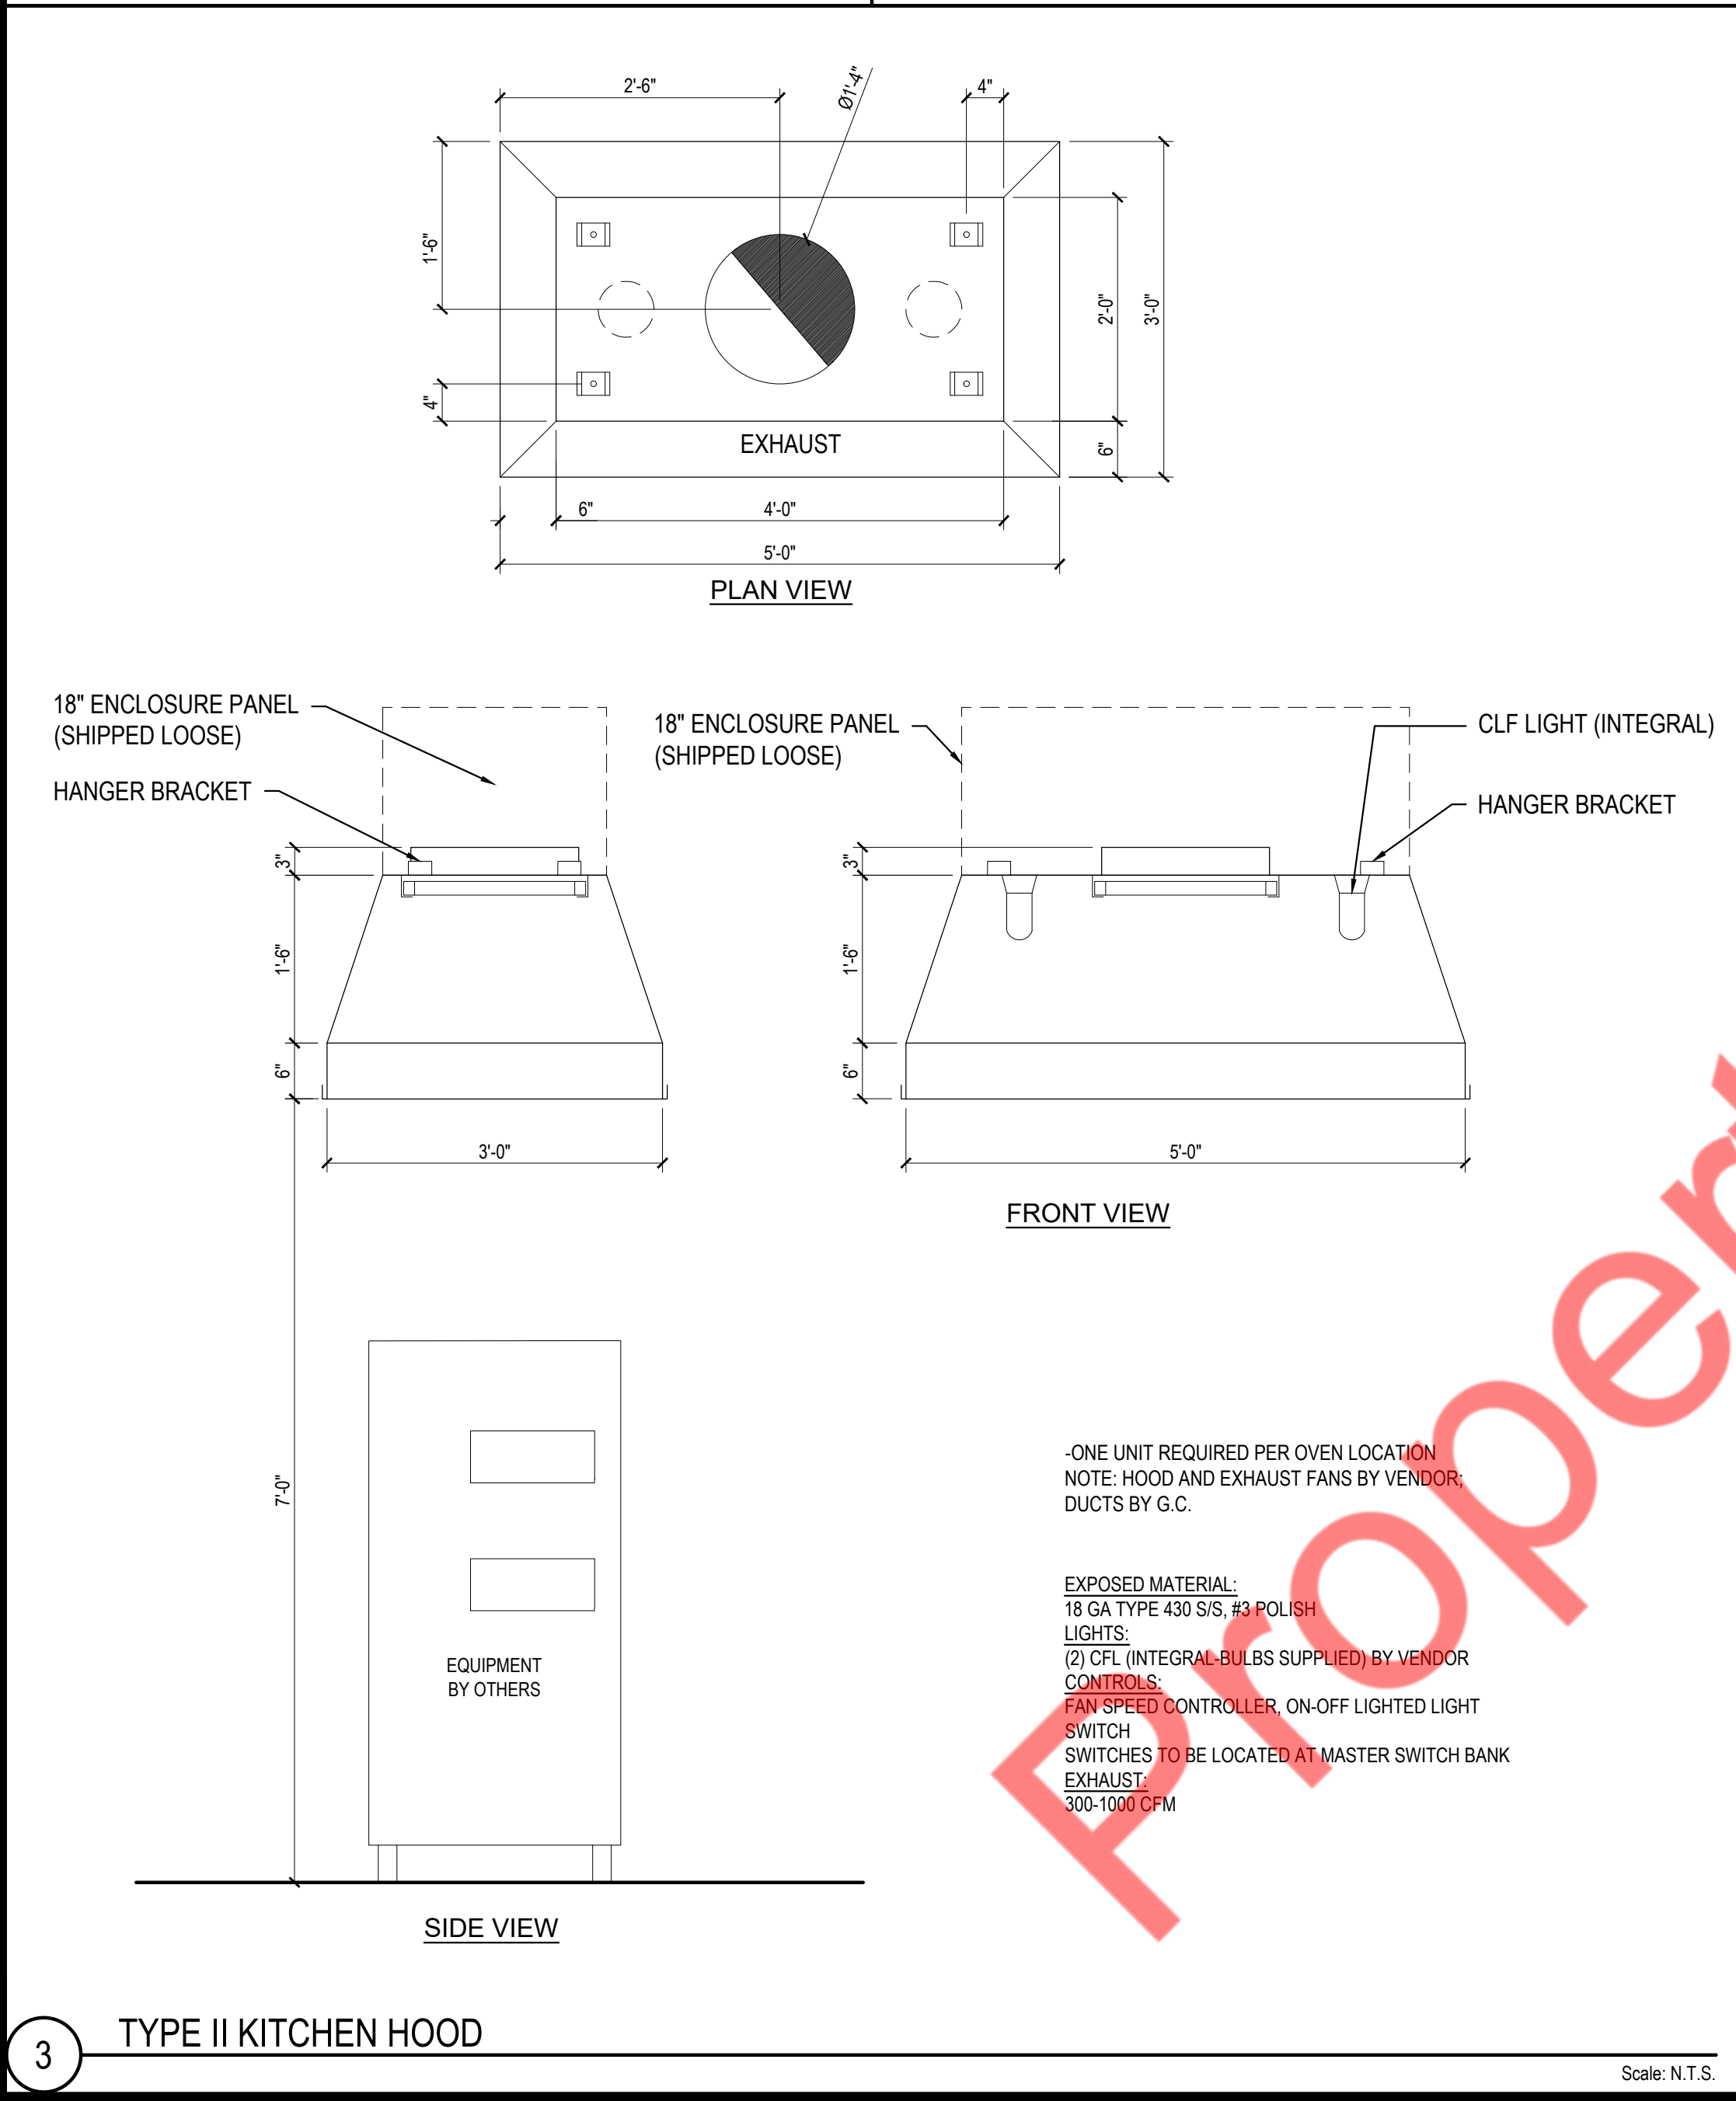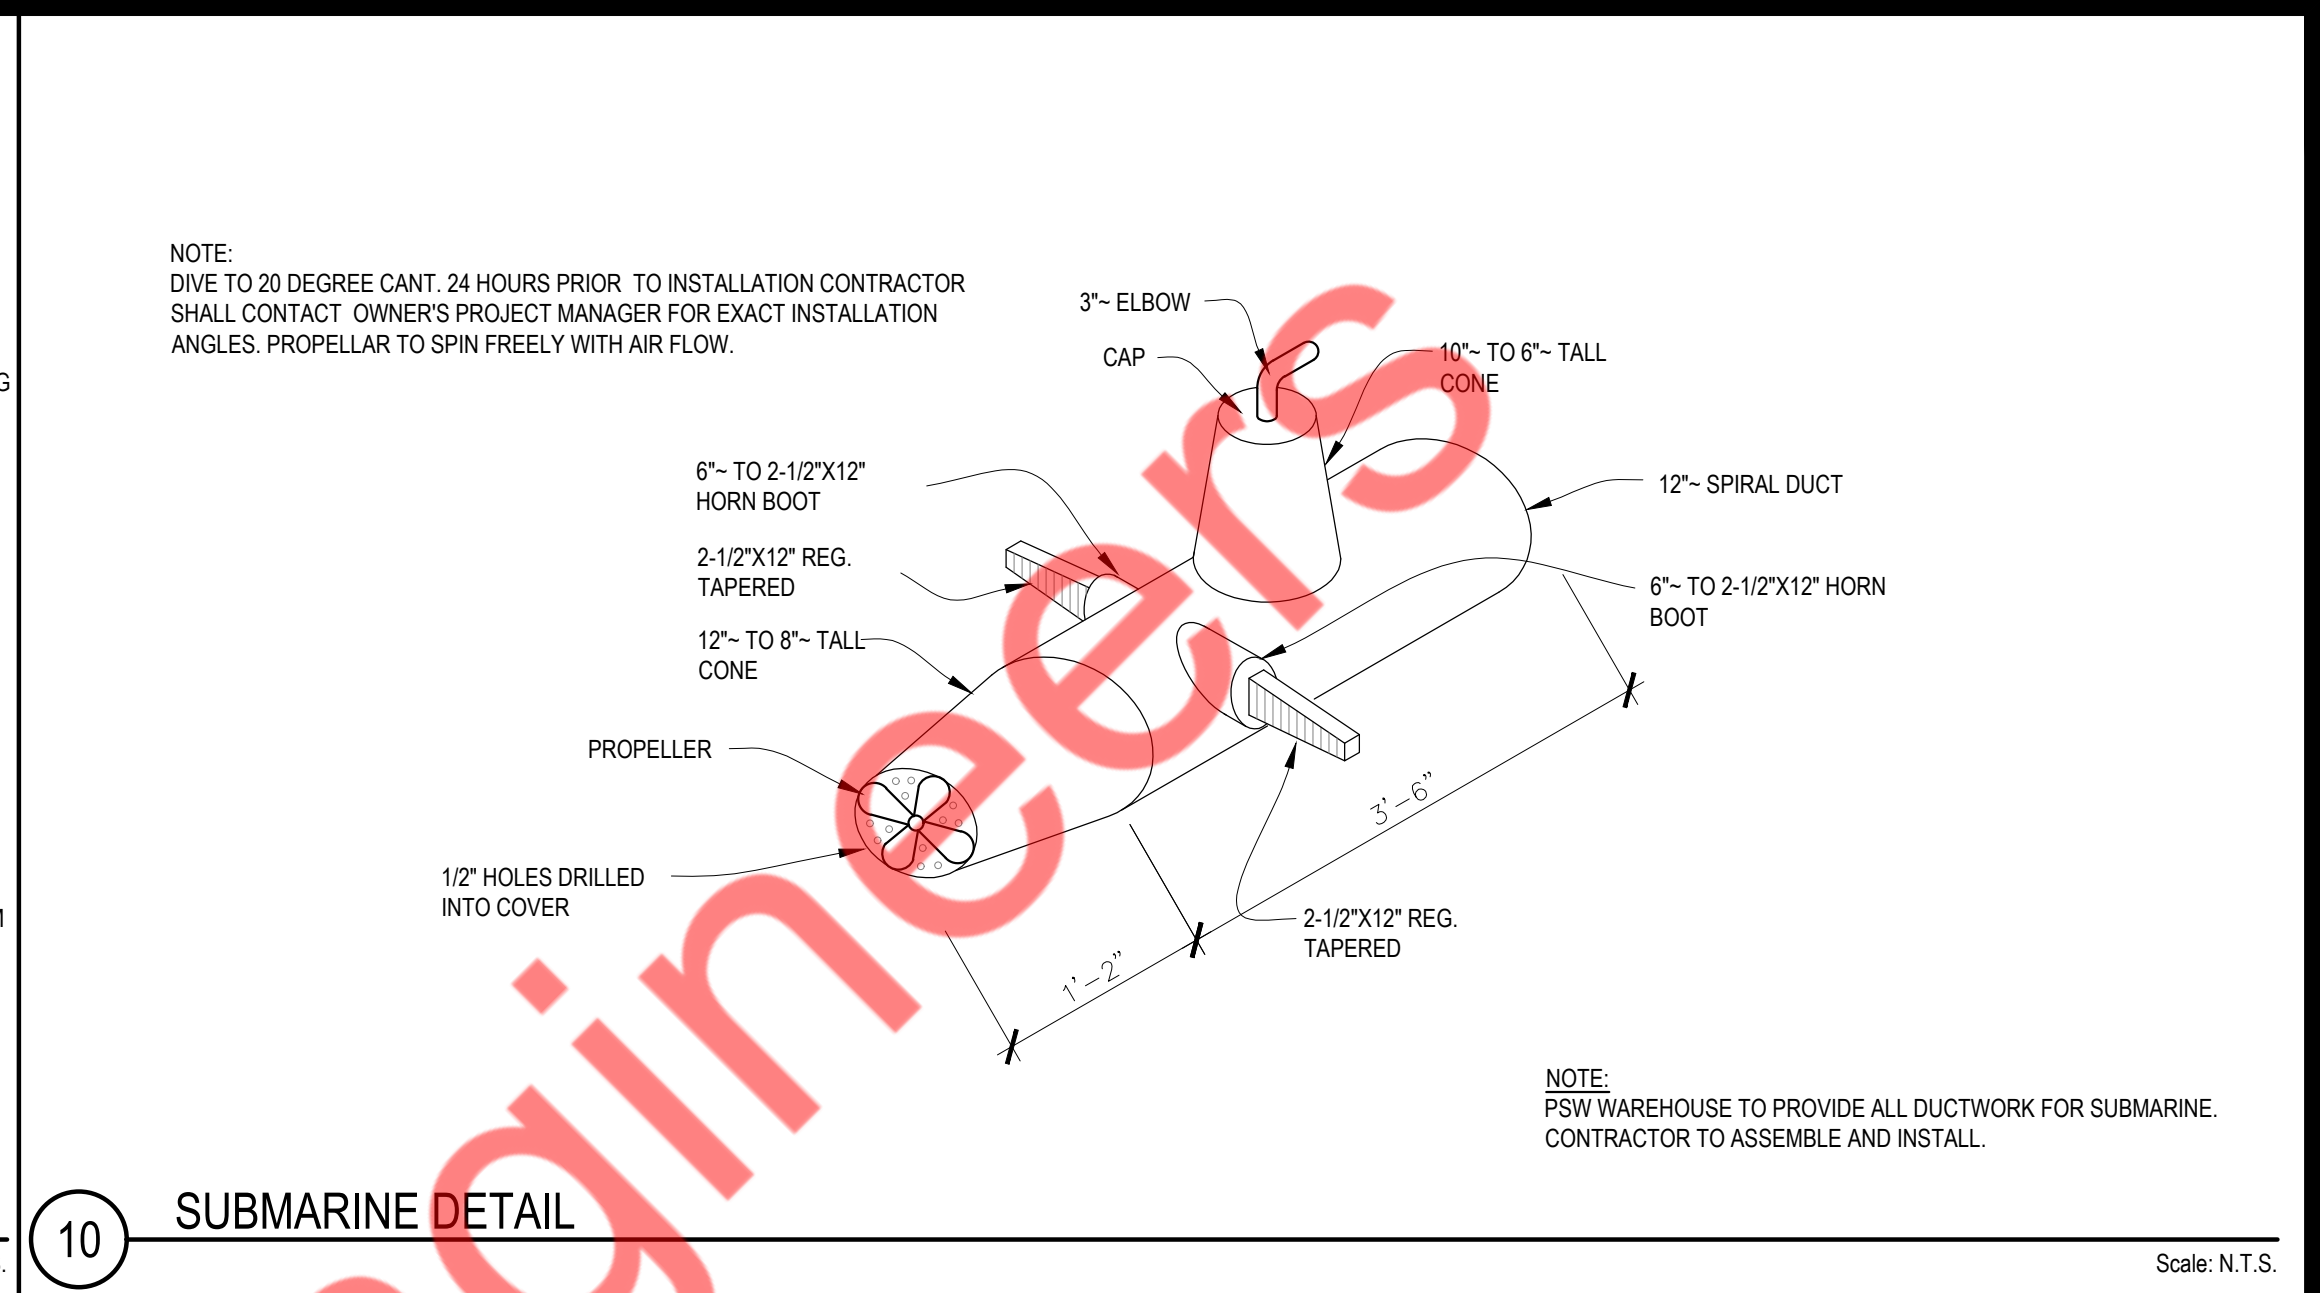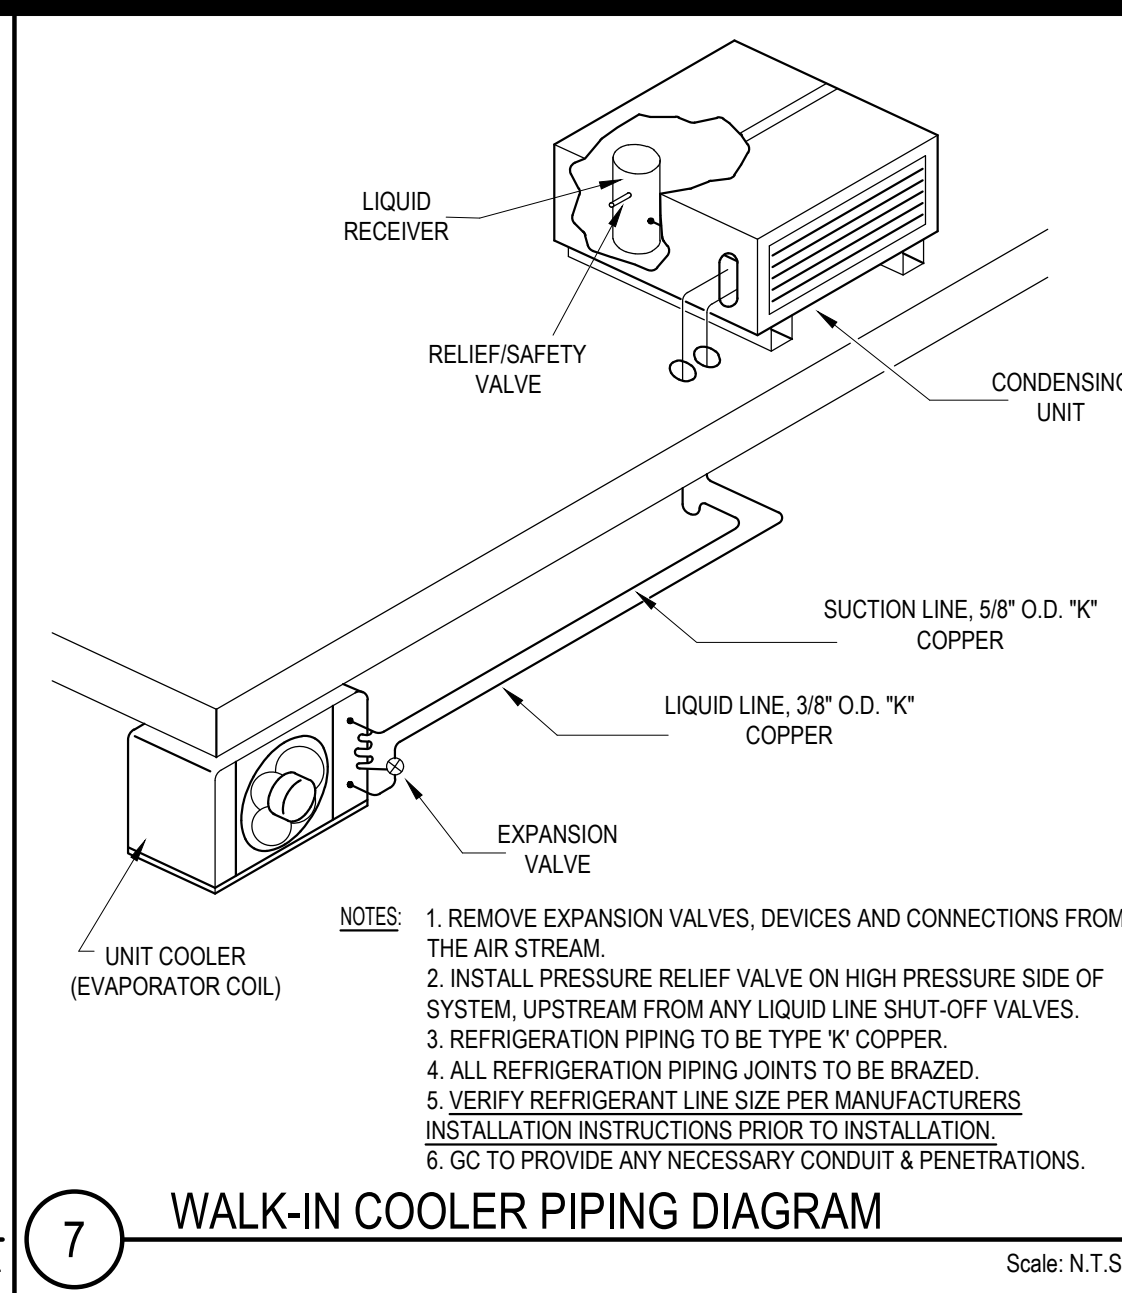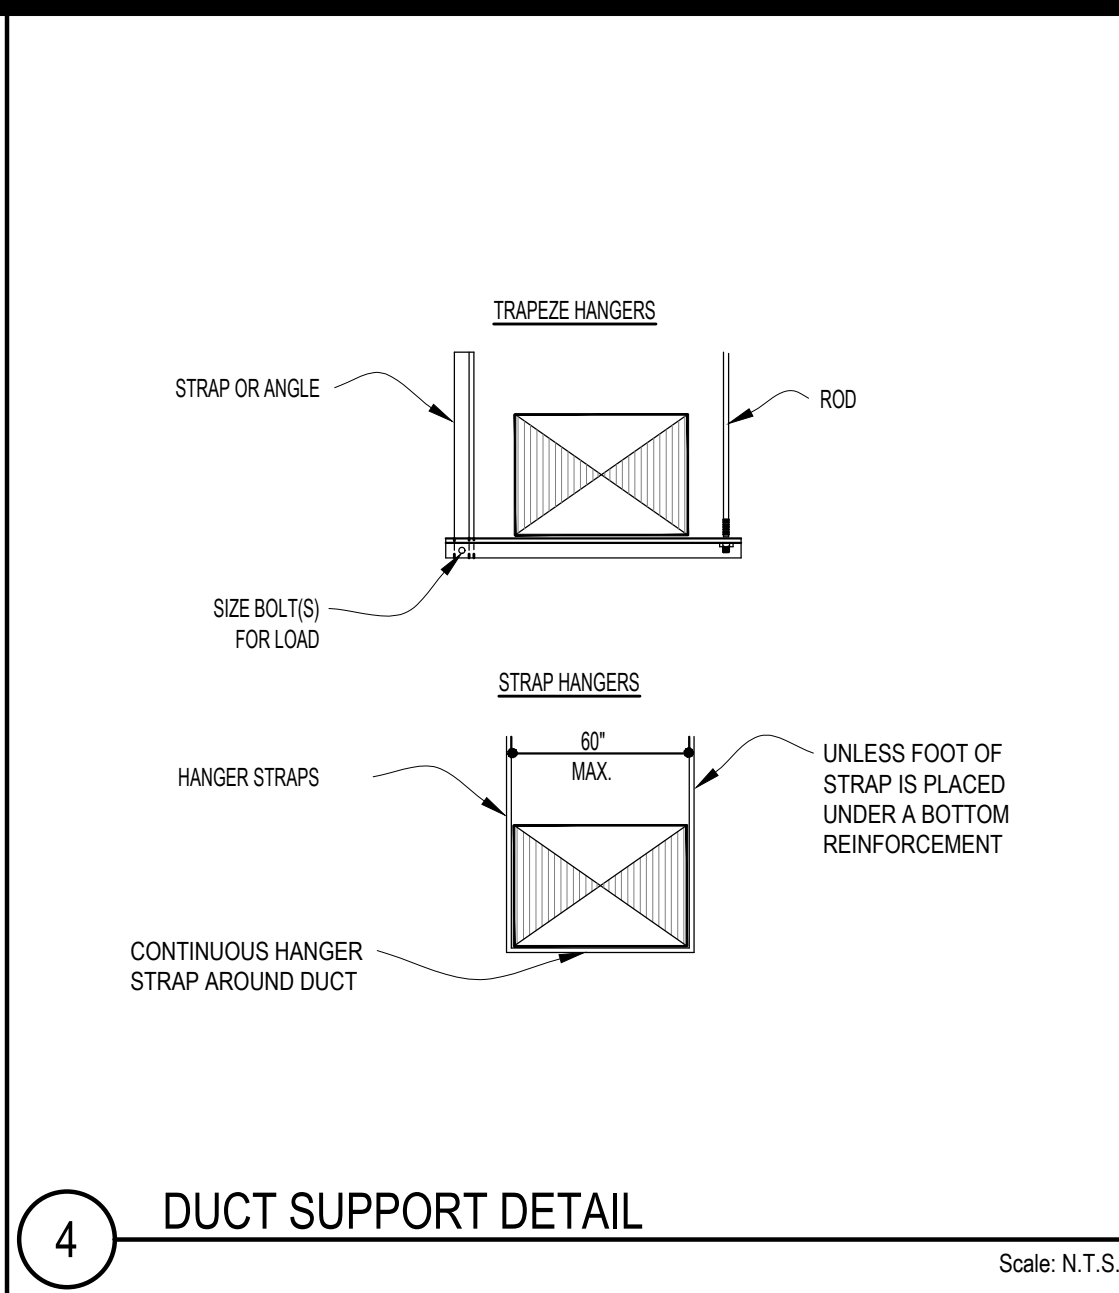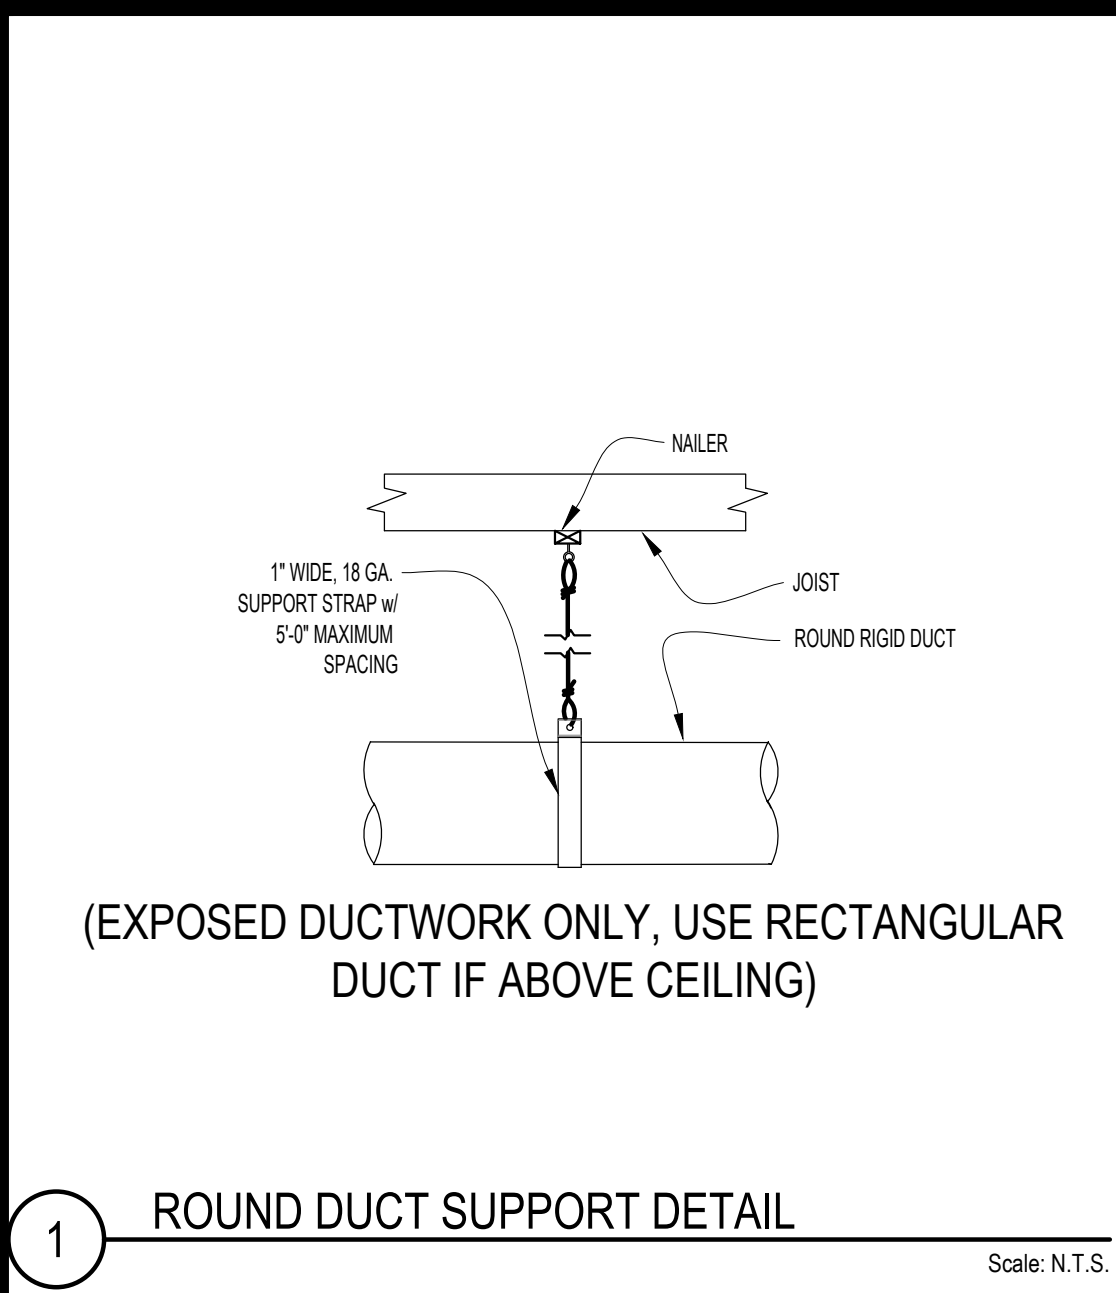

| ISSUE DATE     |            |
|----------------|------------|
| ISSUE          | DATE       |
| HEALTH COMMENT | 2025-10-27 |
|                |            |
|                |            |
|                |            |
|                |            |
|                |            |

| ELECTRICAL SYMBOLS LEGEND   |   |   | SYSTEM NOTES:   | ELECTRICAL SPECIFICATIONS:   | SECURITY SYSTEM NOTES: |
|---|---|---|---|---|------------------------|
| <div><div>J</div><div>JUNCTION BOX</div></div> <div><div>\$</div><div>SWITCH</div></div> <div><div>\$<sub>3</sub></div><div>THREE WAY SWITCH</div></div> <div><div>\$<sup>M</sup></div><div>MOTION (OCCUPANCY) SENSOR SWITCH</div></div> <div><div><div>SW</div></div><div>SWITCHBANK SEE DETAIL ON E7.0</div></div> <div><div>T</div><div>THERMOSTAT</div></div> <div><div>TS</div><div>THERMOSTAT SENSOR</div></div> <div><div><div>EL</div></div><div>ELECTRICAL PANEL</div></div> <div><div><div>WS</div></div><div>WALL MOUNTED SPEAKER</div></div> <div><div>S</div><div>CEILING MOUNTED SPEAKER</div></div> <div><div>WP</div><div>WEATHERPROOF</div></div> <div><div>GFI</div><div>GROUND FAULT INTERRUPTER</div></div> <div><div><div>SC</div></div><div>SECURITY CAMERA</div></div> <div><div>TR</div><div>TAMPER PROOF</div></div> <div><div>GFI</div><div>GFCI PROTECTED RECEPTACLE</div></div> | <div><div><div>TR</div></div><div>TEL/DATA RECEPTACLE</div></div> <div><div><div>RP</div></div><div>RECEPTACLE: 120V, 1 PHASE DUPLEX, 18" AFF, UON</div></div> <div><div><div>SP</div></div><div>SIMPLEX RECEPTACLE: 120V, 1 PHASE, 18" AFF, UON</div></div> <div><div><div>QU</div></div><div>QUAD RECEPTACLE: 120V, 1 PHASE, 18" AFF, UON</div></div> <div><div><div>WSP</div></div><div>WALL MOUNTED SPECIAL PURPOSE RECEPTACLE</div></div> <div><div><div>GE</div></div><div>GROUNDING ELECTRODE CONNECTION</div></div> <div><div>NL</div><div>NIGHTLIGHTING 24 HR/DAY</div></div> <div><div><div>CR</div></div><div>CEILING MOUNTED RECEPTACLE 120V, 1 PHASE</div></div> <div><div><div>HS</div></div><div>HORN STROBE</div></div> <div><div><div>ST</div></div><div>STROBE</div></div> <div><div><div>PS</div></div><div>PULL STATION</div></div> <div><div><div>RT</div></div><div>REMOTE TEST STATION</div></div> <div><div><div>DD</div></div><div>DUCT DETECTOR</div></div> <div><div><div>SD</div></div><div>SMOKE DETECTOR</div></div> <div><div><div>FW</div></div><div>SPRINKLER WATERFLOW SWITCH</div></div> <div><div><div>TSW</div></div><div>SPRINKLER TAMPER SWITCH</div></div> <div><div><div>FACP</div></div><div>FIRE ALARM CONTROL PANEL</div></div> | <div><div>1.</div><div>CONTRACTOR SHALL PROVIDE BACK BOX, CONDUIT, AND CATEGORY 5e CABLE FOR PROJECT. CABLE SHALL BE RUN IN CONDUIT FOR ITS ENTIRE LENGTH BACK TO MANAGER'S DESK.</div></div> <div><div>2.</div><div>ALL CAT5e CABLE TERMINATIONS TO BE COMPLETED BY ELECTRICAL CONTRACTOR. ALL CABLES TO BE LABELED AT MANAGER'S DESK AND FACEPLATES.</div></div> <div><div>3.</div><div>CONTRACTOR SHALL PROVIDE A MINIMUM OF 10 FEET OF ADDITIONAL CABLE AT EACH END OF LINE. CABLE SHALL BE PULLED IN A NEAT AND WORKMANLIKE MANNER AND SHALL BE FREE OF ANY BENDS, CURLS, OR INSULATION DEFECTS.</div></div> <div><div>4.</div><div>CONTRACTOR SHALL RUN TWO (2) CATEGORY 5e CABLES FROM DEMARC AS DEFINED BY LANDLORD TO MANAGERS DESK.</div></div> <div><div>5.</div><div>PSW TO ORDER AND COORDINATE INTERNET SERVICE.</div></div> <div><div>6.</div><div>SEE POS/DATA ONE LINE DIAGRAM SHEET E7.0.</div></div> <div><div>7.</div><div>SEE LOCATIONS OF POS/DATA ON SHEET E4.0</div></div> <div><div>8.</div><div>IF NOT PROVIDED BY LL AS PART OF WORKLETTER, GC TO PROVIDE ½" CONDUIT AND PULL STRING FROM DEMARC (LL PHONE ROOM) TO THE PHONE BOARD.</div></div> | <div><div>1.</div><div>CONDUITS INSTALLED OUTDOORS SHALL BE ¾" MINIMUM RIGID HEAVYWALL. THE ELECTRICAL CONTRACTOR SHALL PROVIDE CONDUIT SUPPORTS FOR ALL CONDUITS. ALL ELBOWS SHALL BE HEAVYWALL STEEL.</div></div> <div><div>2.</div><div>THE MINIMUM SIZE OF WIRE SHALL BE #12 AWG THHN. WIRES INSTALLED UNDERGROUND OR OUTDOORS SHALL BE THW. ALL HOMERUNS OF 75 FEET AND LONGER SHALL BE SIZED ACCORDINGLY BY THE ELECTRICAL CONTRACTOR FOR VOLTAGE DROP.</div></div> <div><div>3.</div><div>ALL CONDUITS RUNNING FROM OUTSIDE OF BUILDING INTO BUILDING MUST HAVE APPROVED SEALOFFS.</div></div> <div><div>4.</div><div>LIGHTING AND RECEPTACLES SHOULD BE INSTALLED AND WIRED PER LOCAL, N.E.C. CODES, AND OSHA REQUIREMENTS. PROVIDE GROUND FAULT INTERRUPTER ON ALL RECEPTACLES AND EQUIPMENT REQUIRED BY CODE. LAMPS, LIGHTING FIXTURE HANGING SUPPORTS, BASES, PADS, RODS, UNISTRUTS, ANGLE CLAMPS AND OTHER ACCESSORIES FOR ALL FIXTURES AND EQUIPMENT SHALL BE FURNISHED AND INSTALLED BY ELECTRICAL CONTRACTOR, INCLUDING FIXTURES AND EQUIPMENT REQUIRED BY CODE.</div></div> <div><div>5.</div><div>MC OR AC CABLE SHALL BE ALLOWED IN LENGTHS LONGER THAN 6' TO HOOK UP A FIXTURE OR 12' IN CONCEALED SPACES UNLESS NOT PERMITTED BY CODE (I.E. CHICAGO REQUIRES BY CODE).</div></div> <div><div>6.</div><div>ALL EMERGENCY SYSTEM WIRING SHALL BE IN SEPARATE CONDUIT FROM COMMON RACEWAYS AFTER ALL SWITCHING.</div></div> | <div><div>1.</div><div>CONTRACTOR TO PROVIDE POWER AT TELEPHONE BOARD FOR SECURITY PANEL. CONTRACTOR TO SPECIFICALLY ENFORCE THE PROPER PLACEMENT OF THE SECURITY EQUIPMENT ON THE TELEPHONE BOARD.</div></div> <div><div>2.</div><div>CONTRACTOR TO PROVIDE CONDUIT AND PULL STRING FOR CAMERA(S) AS REQUIRED.</div></div> <div><div>3.</div><div>ALL SECURITY EQUIPMENT PROVIDED AND INSTALLED BY OTHERS.</div></div> |                        |
|   |   |   |   |   |                        |
|   |   |   |   |   |                        |
CONSTRUCTION AND BIDDING NOTES:

1. ELECTRICAL CODE EDITION: PER CURRENT LOCAL CODE.

2. ALL CONDUITS SHALL BE RUN STRAIGHT AND TRUE AND PARALLEL TO BUILDING WALLS AND STRUCTURE. SUPPORT ALL CONDUIT PER REQUIREMENTS OF LATEST EDITIONS OF APPLICABLE CODES.

3. ALL CONDUIT ROUTING SHOWN ON THE PLANS ARE APPROXIMATE. THE ELECTRICAL CONTRACTOR IS TO DETERMINE THE BEST ROUTING IN THE FIELD.

4. THE ELECTRICAL CONTRACTOR SHALL PROVIDE AND INSTALL ALL SAFETY DISCONNECT SWITCHES, AND FUSES. PROVIDE THREE SPARE FUSES FOR EACH SIZE SPECIFIED.

5. THE PLANS ARE DIAGRAMMATIC AND ARE NOT TO BE SCALED. THE ELECTRICAL CONTRACTOR SHALL DETERMINE THE EXACT LOCATIONS IN THE FILED TO CLEAR OBSTRUCTIONS, E.C. TO MAKE ALL FIELD MEASUREMENTS AND SHALL BE RESPONSIBLE FOR THEIR ACCURACY.

6. ALL CIRCUIT BREAKERS USED TO SWITCH LIGHT FIXTURES SHALL BE APPROVED FOR THE PURPOSE AND MARKED "SWD".

7. ELECTRICAL CONTRACTOR IS RESPONSIBLE FOR THE PROPER IDENTIFICATION AND LABELING OF ALL CIRCUIT BREAKERS. EACH PANEL WILL BE PROVIDED WITH A TYPEWRITTEN CIRCUIT DIRECTORY.

8. ALL PANELS WILL BE PROVIDED WITH A KEY LOCK AND LATCH. EACH PANEL SHALL HAVE TWO KEYS WITH ALL PANELS KEYED ALIKE.

9. INCOMING SERVICE LOCATION SHALL BE APPROVED BY ARCHITECT BEFORE INSTALLATION.

10. ALL ELECTRICAL MATERIAL USED ON THIS PROJECT MUST BE "UL" LISTED AND LABELED.

11. ELECTRICAL SUB-CONTRACTOR SHALL BE RESPONSIBLE FOR BALANCING THE LOADS ON ALL PANELS.

12. THE ELECTRICAL CONTRACTOR SHALL SCHEDULE ALL ELECTRICAL SYSTEM(S) OUTAGES WITH THE GENERAL CONTRACTOR AND LANDLORD AT LEAST 24 HOURS IN ADVANCE. UNLESS APPROVED OTHERWISE ALL OUTAGES SHALL OCCUR BETWEEN 11:00PM AND 5:00AM.

13. ALL MANUFACTURERS AND THEIR CATALOG NUMBERS THAT ARE LISTED ON THE PLANS AND SCHEDULES ARE INTENDED TO BE "OR APPROVED EQUAL". THE ENGINEER HAS THE FINAL AUTHORITY IN APPROVING SUBSTITUTIONS TO THOSE ITEMS LISTED. SUBSTITUTIONS MUST BE APPROVED IN WRITING.

14. ALL FIXTURES, OUTLETS, SWITCHES, PANELS AND HVAC EQUIPMENT SHALL BE GROUNDED PER NEC.

15. SERVICE EQUIPMENT, RACEWAYS AND ANY CONDUITS SHALL BE GROUNDED AND BONDED PER REQUIREMENTS OF NEC ARTICLE 250 AND APPLICABLE PARTS OF ARTICLE 250.

16. ELECTRICAL CONTRACTOR TO PERFORM ALL CUTTING AND PATCHING AS REQUIRED FOR THE INSTALLATION OF THEIR WORK. ALL FIRE STOPPING AND SMOKE STOPPING AT ALL PENETRATIONS SHALL BE EQUAL IN RATING TO THE CONSTRUCTION BEING PENETRATED. E.C. SHALL RESTORE ALL AREAS DISTURBED BY CUTTING, PATCHING, AND EXCAVATING TO ITS ORIGINAL CONDITION.

17. ALL MATERIALS AND WORKMANSHIP PROVIDED BY THE E.C. SHALL BE WARRANTED FOR A PERIOD OF ONE YEAR FROM THE DATE OF ACCEPTANCE BY THE OWNER. ALL DEFECTS SHALL BE CORRECTED AT NO COST TO THE OWNER.

18. EMERGENCY, EXIT, NIGHT LIGHT AND SECURITY LIGHTS TO BE ON A DEDICATED CIRCUIT IN SALES AREA SHOWN ON THE PANEL DRAWING.
19. ELECTRICAL CONTRACTOR SHALL VISIT THE JOB SITE AND BECOME FAMILIAR WITH THE EXISTING CONDITIONS PRIOR TO SUBMITTING THEIR BID. NO ADDITIONAL COMPENSATION WILL BE MADE TO HIM DUE TO UNFORESEEN WORK OR THEIR LACK OF KNOWLEDGE OF EXISTING CONDITIONS.

20. PROVIDE GROMMETS OR TRIM AT ALL CEILING PENETRATIONS FOR FIXTURES OR SUPPORTS.

21. VERIFY IN FIELD SYSTEM GROUNDING FOR THE TENANT SPACE.

22. IT IS THE INTENT OF THESE DRAWING AND ATTACHED ARCHITECTURAL AND ELECTRICAL SPECIFICATIONS THAT THE ELECTRICAL CONTRACTOR SHALL PROVIDE, DELIVER, AND INSTALL ALL NEW ELECTRICAL SERVICES, EQUIPMENT, LIGHTING FIXTURES, SPECIAL SYSTEMS, CONDUITS, WIRING, MATERIALS, POWER WIRING TO ALL EQUIPMENT SUPPLIED BY OTHERS, TOOLS AND EQUIPMENT NECESSARY FOR A COMPLETE INSTALLATION OF ALL ELECTRICAL SYSTEMS, GUARANTEE AND SERVICE.

23. OSHA RULES, REGULATIONS, AND REQUIREMENTS ARE A PART OF THIS PROJECT. ELECTRICAL CONTRACTOR SHALL FOLLOW THEM ALONG WITH STATE AND LOCAL REQUIREMENTS FOR THE SAFETY OF WORKERS ON THE JOB AND PASSERS-BY.

24. ALL WORK SHALL BE EXECUTED IN STRICT ACCORDANCE WITH FEDERAL, STATE AND LOCAL CODES, ACCEPTED BY THE ARCHITECT AND LEFT IN PERFECT OPERATING CONDITION.

25. PROVIDE ALL NECESSARY LIABILITY INSURANCE POLICIES AS REQUIRED BY THE ARCHITECTURAL SPECIFICATIONS. THIS CONTRACTOR SHALL KEEP THE ARCHITECT, ENGINEER, THEIR CONSULTANTS AND THE OWNER OF THE PROJECT HARMLESS FROM ALL CLAIMS, LOSSES, EXPENSES, OF ANY KIND, INCLUDING BUT NOT LIMITED TO ATTORNEYS EXPENSES AND FEES, WHERE CLAIMS ARE FILED BY THEIR OWN EMPLOYEES OR ANY SUB-SUB-CONTRACTOR HIRED BY THIS CONTRACTOR AND OR THEIR EMPLOYEES. THIS INDEMNITY SHALL ALSO APPLY TO ANY CLAIMS FILED BY OTHERS BECAUSE OF WORK DONE BY THIS CONTRACTOR.

26. THIS ARCHITECT/ENGINEER HAS NO DUTY TO CONTROL THE SAFEST METHODS OR MEANS OF THE WORK, JOB SITE RESPONSIBILITIES, SUPERVISION, OR TO SUPERVISE SAFETY AND DOES NOT VOLUNTARILY ASSUME ANY SUCH DUTY OR RESPONSIBILITY.

27. THIS CONTRACTOR SHALL BE RESPONSIBLE TO INSTALL ALL ITEMS SPECIFIED USING CONSTRUCTION METHODS THAT WILL PROTECT PROPERTY AT ALL TIMES AND PREVENT BODILY INJURY AND/OR DEATH. SPECIAL ATTENTION AND PRECAUTION SHALL BE PAID BY THE CONTRACTOR IN SELECTING THE SAFEST METHODS OR MEANS FOR THE INSTALLATION.

28. OMISSIONS FROM THE ARCHITECTS DRAWINGS OF ANY ITEM NECESSARY FOR THE PROPER COMPLETION OR OPERATION OF THE WORK OR AS REQUIRED BY THE CODE SHALL NOT RELIEVE THE CONTRACTOR FROM FURNISHING THE SAME WITHOUT ANY ADDITIONAL COST TO THE OWNER. WHERE TWO DIFFERENT WIRE OR EQUIPMENT SIZES ARE SPECIFIED ON DRAWING, THE LARGER SIZE SHALL BE USED, EXCEPT FOR OVERCURRENT PROTECTION DEVICES WHICH SHALL MATCH WIRE SIZE AMPERAGE.

29. OBTAIN AND PAY ALL FEES AND PERMITS TO ALL PRIVATE AND PUBLIC AGENCIES HAVING JURISDICTION OVER THE PROJECT, PRIOR TO ORDERING, MANUFACTURING, PURCHASING, OR INSTALLING ANY EQUIPMENT, FIXTURE, OR SYSTEM. CONTACT POWER COMPANY UPON BEING AWARDED THE CONTRACT AND MAKE ALL NECESSARY ARRANGEMENTS FOR POWER.

30. CONSULT AND CHECK AT ALL TIMES THE LATEST ARCHITECTURAL, MECHANICAL, PLUMBING, AND EQUIPMENT DRAWINGS, WHICH ARE A PART OF THIS PROJECT, FOR EXACT LOCATION OF EACH ELECTRICAL CONNECTION. INSTALL AND WIRE ALL EQUIPMENT, SYSTEMS, DEVICES AND FIXTURES AS RECOMMENDED BY EACH MANUFACTURER.

31. ALL EXCAVATING, BACKFILLING, AND RESTORATION OF ALL DISTURBED SURFACES TO THEIR ORIGINAL CONDITION FOR THE ENTIRE ELECTRICAL INSTALLATION SHALL BE PROVIDED BY THE ELECTRICAL CONTRACTOR.
32. SERVICE ENTRANCE EQUIPMENT, PROTECTIVE DEVICES AND ACCESSORIES SHALL HAVE A SHORT CIRCUIT CURRENT RATING GREATER THAN THE AVAILABLE SHORT CIRCUIT CURRENT AT THE LINE SIDE OF THE SERVICE ENTRANCE EQUIPMENT. FOR ENERGIZATION OF EACH ELECTRICAL SERVICE, FOLLOW ALL PROCEDURES AS DESCRIBED IN THE LATEST #NBP" PUBLICATION. ENTIRE OPERATION SHALL BE PERFORMED BY QUALIFIED COMMISSIONED PERSONNEL ONLY.

33. ELECTRICAL CONTRACTOR SHALL PROVIDE AN UNDERGROUND EMPTY CONDUIT FROM THE TELEPHONE POLE OR VAULT INTO THE BUILDING AT A DESIGNATED LOCATION. CONDUIT SHALL BE INSTALLED AS REQUIRED BY THE TELEPHONE COMPANY, WITH JUNCTION BOXES AND ACCESS VAULTS. SEE DRAWINGS FOR SIZE.

34. ELECTRICAL CONTRACTOR SHALL PROVIDE ALTERNATE UNIT PRICES, FOR COMPLETE INSTALLATION (FURNISHING, INSTALLING AND WIRING) OF THE FOLLOWING ADDITIONAL DEVICES:

1. EXIT SIGN

2. EMERGENCY BATTERY LIGHT

3. 120V TOGGLE SWITCH

4. FIRE ALARM AUDIO/VISUAL HORN

5. FIRE ALARM PULL STATION

6. JUNCTION BOX WITH 3/4" CONDUIT UP TO CEILING

35. CHECK AND VERIFY ALL VOLTAGES AND SAFETY DEVICES OF ALL EQUIPMENT AND LIGHTING FIXTURES PRIOR TO FINAL INSTALLATION OR WIRING. SWITCHES, STARTERS, PANELS AND OTHER EQUIPMENT SHALL BE INSTALLED TRUE TO PLAN AND LEVEL IN SAME LOCATION AS A GROUP

36. ALL WIRING FOR HIGH AND LOW VOLTAGES SHALL BE INSTALLED IN CONDUIT AS REQUIRED BY ALL CODES FOR ALL SYSTEMS. FOR TEMPERATURE CONTROL CONDUITS SEE THE MECHANICAL DRAWINGS FOR EXACT LOCATION OF EACH THERMOSTAT. PROVIDE 120V POWER FOR TEMPERATURE, CONTROL AND TELEPHONE SYSTEMS.

37. THE CONTRACTOR SHALL OBTAIN A COPY OF THE WORK LETTER FROM THE PSW CONSTRUCTION MANAGER PRIOR TO SUBMISSION OF THE BID. THIS CONTRACTOR SHALL SUBMIT SAID WORK LETTER AS EVIDENCE OF HAVING REVIEWED CONTRACTORS RESPONSIBILITIES WITHIN SCOPE OF WORK. ANY DISCREPANCIES BETWEEN THE WORK LETTER AND THE DESIGN DOCUMENTS MUST BE BROUGHT TO THE ATTENTION OF THE PSW CONSTRUCTION MANAGER, BEFORE BID DUE DATE.

38. THE ELECTRICAL CONTRACTOR SHALL THOROUGHLY EXAMINE ALL AREAS WHERE EQUIPMENT, CONDUIT, AND WIRING WILL BE INSTALLED AND WILL REPORT ANY CONDITION THAT, IN HIS OPINION, PREVENTS THE PROPER INSTALLATION OF THE ELECTRICAL WORK.

39. THE ELECTRICAL CONTRACTOR SHALL COORDINATE ELECTRICAL WORK WITH OTHER TRADES. THE ARCHITECTURAL DRAWINGS SHALL TAKE PRECEDENCE OVER ALL OTHER DRAWINGS. DO NOT SCALE DISTANCES OFF THE ELECTRICAL DRAWINGS; USE ACTUAL BUILDING DIMENSIONS.

40. THE ELECTRICAL CONTRACTOR SHALL BE RESPONSIBLE FOR DE-ENERGIZING CIRCUITS IN DEMOLITION AREAS TO INSURE A SAFE CONDITION. ELECTRICAL DEVICES AND ASSOCIATED WIRING LOCATED WITHIN THE DEMOLITION AREA THAT WILL NO LONGER BE USED SHALL BE REMOVED AND PROPERLY DISPOSED OF AT CONTRACTORS EXPENSE UNLESS OTHERWISE NOTED.


| ISSUE DATE     |            |
|----------------|------------|
| ISSUE          | DATE       |
| HEALTH COMMENT | 2025-10-27 |
|                |            |
|                |            |
SHEET TITLE  
ELECTRICAL  
LEGENDS  
AND NOTES  
SHEET NUMBER

E1.0

02 PARTIAL ROOF POWER PLAN

SCALE: 1/4"=1'-0"

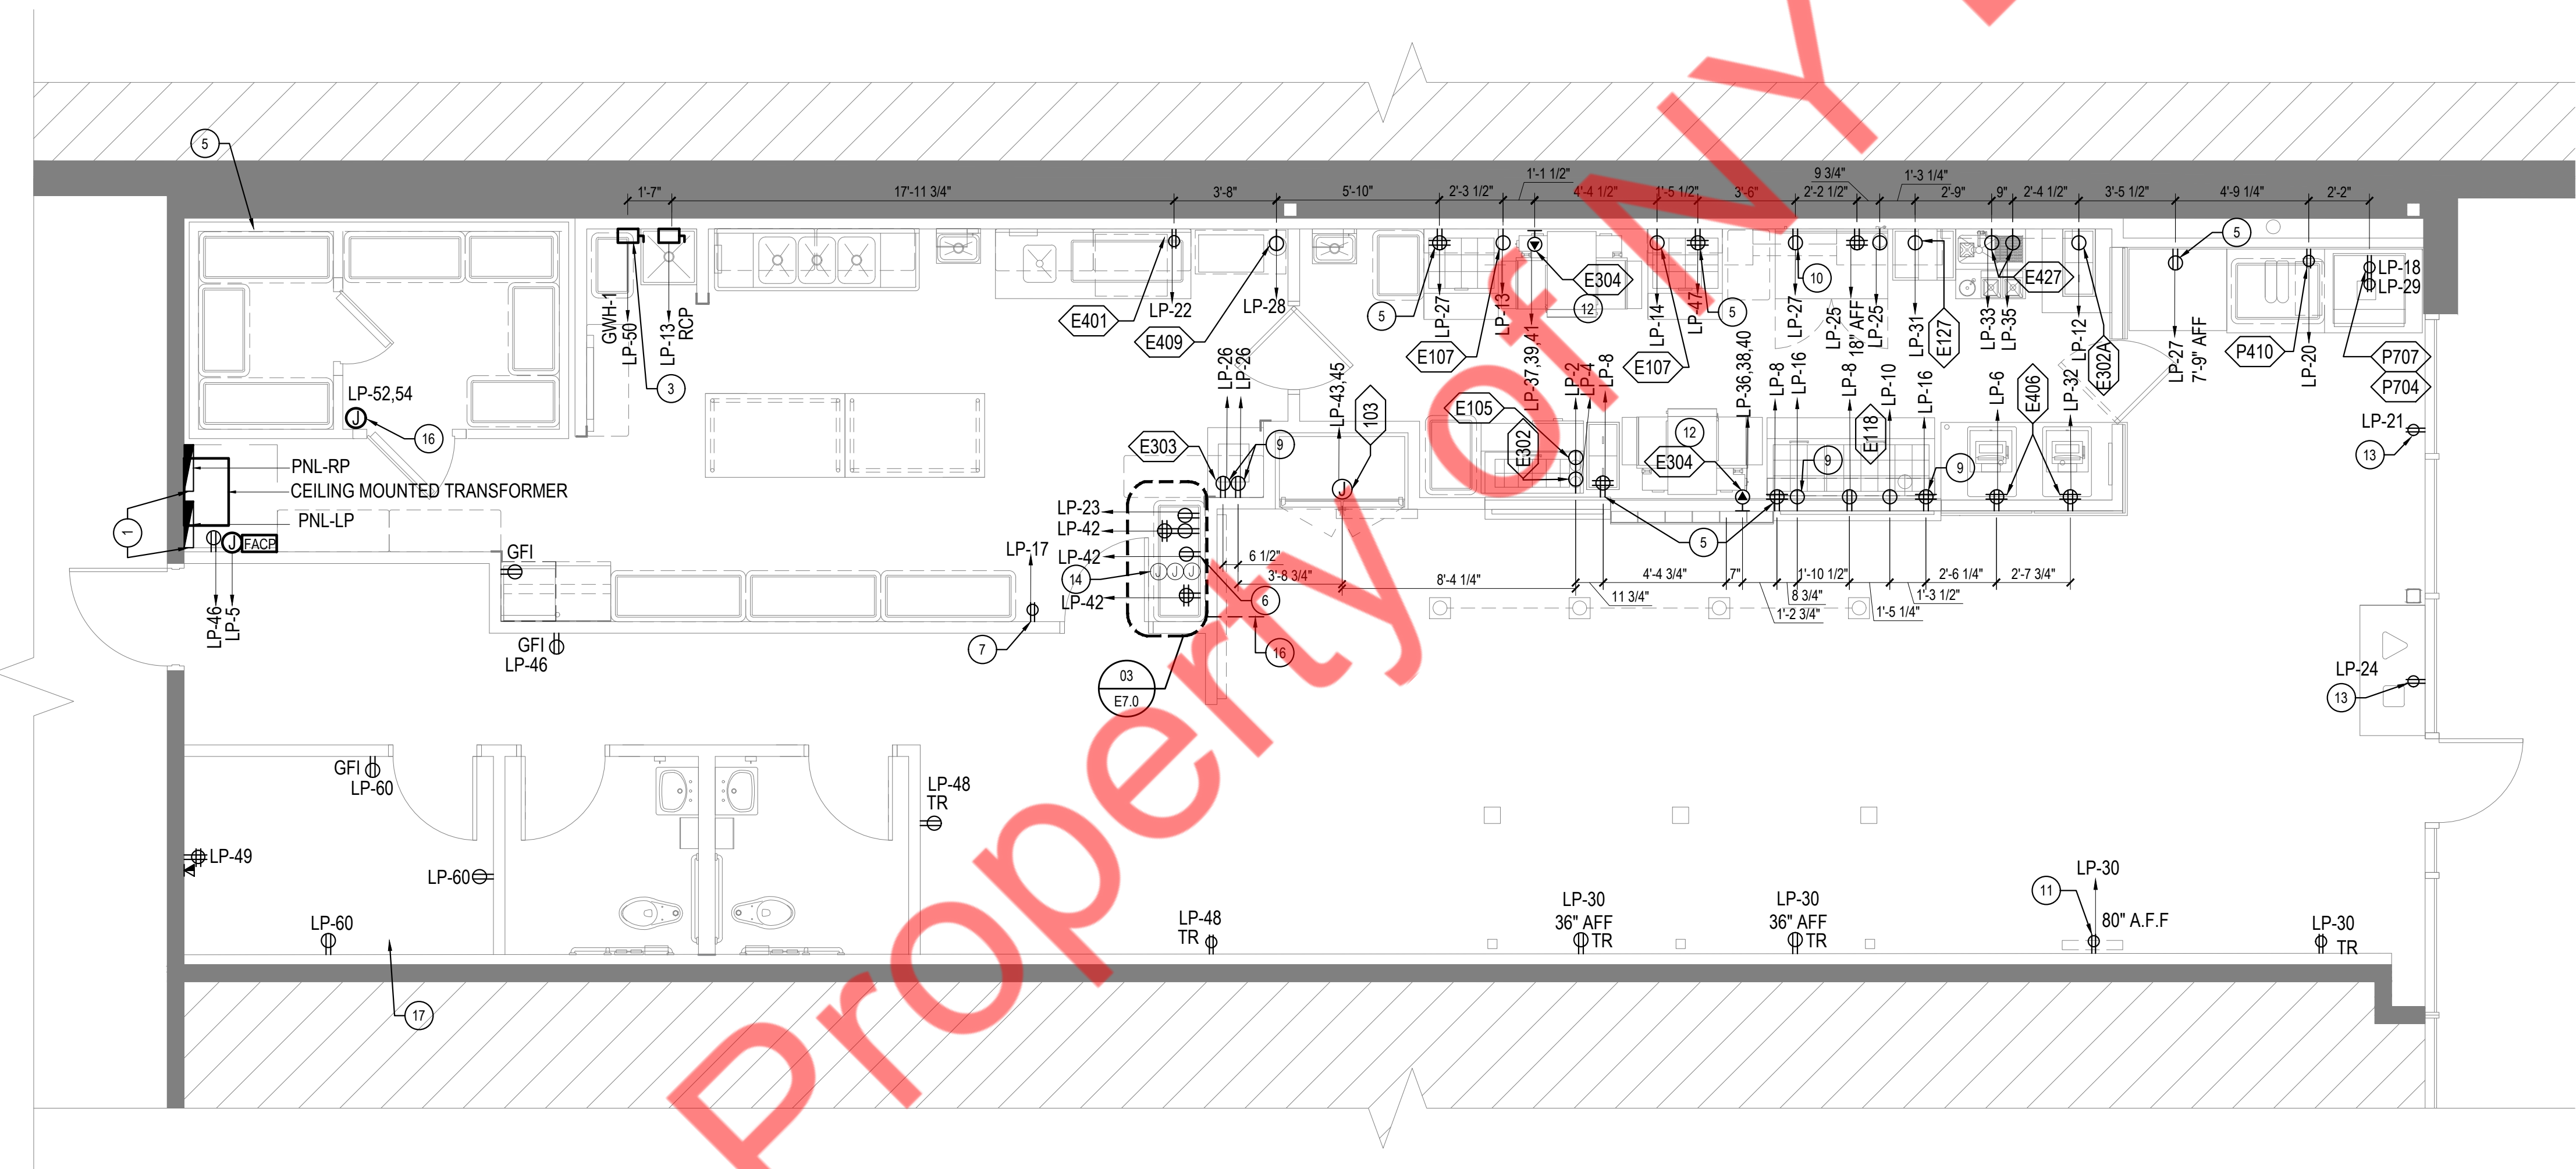

01 ELECTRICAL POWER PLAN

SCALE: 1/4"=1'-0"

ELECTRICAL SCHEDULE REMARKS:

- A. WIRE TO JUNCTION BOX ON EQUIPMENT.
- B. WIRE TO EQUIPMENT. PROVIDE DISCONNECT OR CORD AND PLUG AS REQUIRED BY LOCAL CODE.
- C. EQUIPMENT NOT SUPPLIED BY K.E.C., VERIFY REQUIREMENTS WITH SUPPLIER.
- D. DEDICATED CIRCUIT/ISOLATED GROUND, PROVIDE ELECTRICAL OUTLET. PROVIDE CONDUIT ACCESS FOR COMMUNICATION CABLE.
- E. EQUIPMENT SUPPLIED WITH CORD & PLUG.
- F. WIRE FROM SWITCH IN WALK-IN PANEL TO LIGHTS IN GLASS DOOR.
- G. CONNECTION INSIDE WALK-IN, FROM CEILING.
- H. FROM CEILING
- I. INSTALL EXTRA LIGHT SHIPPED LOOSE WITH EQUIPMENT. WIRE TO SWITCH ON WALK-IN. RUN CONDUIT ABOVE WALK-IN. CAULK ALL PENETRATIONS AROUND CONDUIT INSIDE AND OUTSIDE OF WALK-IN.
- J. E.C. TO USE #8 WIRE AND 50 AMP CIRCUIT BREAKER.
- K. SURFACE MOUNT RECEPTACLE IN BOTTOM OF CABINET
- L. FOUR WIRE CONNECTION. UNIT PROVIDED WITH CORD AND PLUG, INSTALLED BY E.C.
- M. WIRE DEFROST TIMER TO BLOWER COIL. PROVIDED BY K.E.C., INSTALLED BY E.C.
- N. ALL OUTLETS/SWITCHES IN THE PREP ROOM, SERVICE LINE AND TOILET ROOMS SHALL BE WHITE WITH WHITE COVER PLATES AND BROWN WITH BROWN COVER PLATES ELSEWHERE. THIS IS TO INCLUDE ALL SOUND SYSTEM AND PHONE/FAX COVERS.

GENERAL NOTES:

- A. FURNISH AND INSTALL A COMPLETE AND OPERATING SYSTEM. ALL ITEMS ARE NOT NECESSARILY SHOWN.
- B. ELECTRICAL CONTRACTOR RESPONSIBLE FOR SITE INVESTIGATION PRIOR TO START OF WORK TO REVEAL FULL SCOPE OF WORK.
- C. REFER TO DETAIL SHEETS FOR EXACT LOCATIONS AND MOUNTING HEIGHTS OF ELECTRICAL DEVICES.
- D. THE ELECTRICAL CONTRACTOR IS RESPONSIBLE FOR CONFIRMING ALL VOLTAGE REQUIREMENTS ON ALL EQUIPMENT.
- E. ELECTRICAL CONTRACTOR SHALL COORDINATE WITH PLUMBING AND HVAC CONTRACTORS FOR ANY ADDITIONAL EQUIPMENT NEEDING POWER.
- F. ALL FUTURE EQUIPMENT NEEDED HEREIN SHALL BE PROVIDED WITH AN APPROPRIATE RECEPTACLE AND FULLY WIRED. EVEN IF NOT SPECIFICALLY INDICATED. GFCI BREAKERS (NOT RECEPTACLES) SHALL BE UTILIZED FOR ALL.
- G. 125V, 15A AND 20A CIRCUITS TO KITCHEN EQUIPMENT AND FLOOR BOXES. PROVIDE DEDICATED NEUTRAL WIRE FOR ALL OF THESE CIRCUITS.
- H. ELECTRICAL CONTRACTOR TO VERIFY LOCATIONS OF SODA EQUIPMENT WITH OWNER AND/OR SODA VENDOR. ADJUST ELECTRICAL LOC. AS NECESSARY.
- I. ALL OUTLETS TO BE SET FLUSH IN WALLS.

KEYNOTES:

- 1 ELECTRICAL EQUIPMENT:  
SEE RISER DIAGRAM AND SCHEDULES, SHEET E6.0 & E7.0.
- 2 HVAC EQUIPMENT:  
SEE ELECTRICAL CONNECTION SCHEDULE, SHEET E6.0.
- 3 WATER HEATER:  
PROVIDE DISCONNECT SWITCH AND FEEDER ADJACENT TO WATER HEATER. SEE ELECTRICAL CONNECTION SCHEDULE, SHEET E6.0.
- 4 HVAC RECEPTACLE:  
PROVIDE RECEPTACLE MOUNTED ON EQUIPMENT.
- 5 POTBELLY DIGITAL KITCHEN (PDK) OUTLETS  
VERIFY OUTLET HEIGHTS WITH ELEVATIONS.
- 6 MANAGER'S DESK:  
SEE DETAIL 3/E7.0 FOR ALL OUTLET AND CIRCUITING REQUIREMENTS.
- 7 FLY LIGHT  
PROVIDE AND OUTLET AT 9'-0" AFF FOR THE FLY LIGHT.
- 8 DUCT SMOKE DETECTOR  
CONNECT TO CIRCUIT LP-1.
- 9 FUTURE EQUIPMENT  
INSTALL DUPLEX WITH DEDICATED CIRCUIT TO MATCH LOAD OF E107
- 10 CONVENIENCE OUTLET  
INSTALL QUAD OUTLET AT 44" AFF AT PDK TABLE
- 11 GOTTA GET IT HOT SIGN  
INSTALL DUPLEX OUTLET AT 60" AFF FOR INTERIOR SIGNAGE
- 12 OVEN OUTLET  
GC TO PROVIDE LEVITON 8450 RECEPTACLE AT OVEN OUTLET (1 PER OVEN). CORD & PLUG TO BE SUPPLIED BY VENDOR.
- 13 SHOW WINDOW  
INSTALL WINDOW OUTLET AT 18" ABOVE THE TOP. RECEPTACLES ARE TO BE CONTROLLED BY LC.
- 14 SOUND SYSTEM VOLUME CONTROLS  
(3) JUNCTION BOXES FLUSH FOR VOLUME CONTROLS. PROVIDE STAINLESS STEEL BLANK PLATES FOR UNUSED OPENINGS. REFER TO MANAGER'S DESK - POWER ELEVATION ION SHEET E7.0
- 15 TELEPHONE/DATA CONDUITS  
FIELD VERIFY EXACT LOCATION OF EXISTING 2" TELEPHONE/DATA CONDUITS WITH PULL STRINGS. EXTEND CONDUITS TO TELEPHONE RACK IN COORDINATION WITH ARCHITECTURAL PLANS, OWNER, AND LOW VOLTAGE VENDOR.
- 16 WALK-IN COOLER AND FREEZER ELECTRICAL LOAD  
COORDINATE EXACT ELECTRICAL REQUIREMENT FOR THE WALK-IN COOLER AND WALK-IN FREEZER WITH THE EQUIPMENT VENDOR. PROVIDE POWER PROVISION ACCORDINGLY.
- 17 OFFICE SPACE  
E.C. SHALL COORDINATE WITH THE OWNER OR FRANCHISER FOR THE EXACT LOCATION, MOUNTING AND QUANTITY OF THE OUTLETS. PRIOR TO BID. PROVIDE OUTLETS ACCORDINGLY.

| ISSUE DATE     |            |
|----------------|------------|
| ISSUE          | DATE       |
| HEALTH COMMENT | 2025-10-27 |
|                |            |
|                |            |
|                |            |
|                |            |
|                |            |


SHEET TITLE  
ELECTRICAL  
POWER  
PLAN  
SHEET NUMBER  
E2.0

| LIGHTING FIXTURE SCHEDULE |                                   |      |                     |                                                                        |                                                                     |                                           |          |       |
|---------------------------|-----------------------------------|------|---------------------|------------------------------------------------------------------------|---------------------------------------------------------------------|-------------------------------------------|----------|-------|
| ITEM #                    | TYPE                              | QTY. | MANUFACTURER        | DESCRIPTION                                                            | MODEL                                                               | LAMP                                      | VOLTS    | WATTS |
| L100                      | DECORATIVE PENDANT                | 12   | OLDE BRICK LIGHTING | DECORATIVE FIXTURE AT WINDOW/PERIMETER                                 | PC-RYTTEBERG-10 - CLEAR SHADE, MATTE BLACK FINISH, BLACK CLOTH CORD | SATCO S21712 5W A19 LED CLEAR             | 120v     | 5     |
| L102                      | ANTIQUE GLOBE FIXTURE             | 4    | CUSTOM BY PSW       | DECORATIVE CHAIN HUNG FIXTURE WITH VINTAGE COLORED TEXTURE GLASS SHADE | CUSTOM                                                              | PHILIPS 9.5A19/2200-2700 DIM 120V #455824 | 120v     | 10    |
| L104                      | WALL SCONCE - TOILET ROOM         | 1    | PROGRESS            | DECORATIVE WALL SCONCE ABOVE MIRROR                                    | P300395-31M 1-L Bath, CLEAR SHADE, MATTE BLACK FINISH               | SATCO S21712 5W A19 LED CLEAR             | 120v     | 5     |
| L109                      | CYLINDER PENDANT                  | 2    | QUANTA LIGHTING     | PENDANT MOUNTED GENERAL LIGHTING                                       | CI602 - BK - 120V (BLACK)                                           | PHILIPS 567909                            | 120/277  | 10    |
| L200                      | CEILING MOUNTED TOILET RM FIXTURE | 7    | PROGRESS            | DECORATIVE CEILING FIXTURE                                             | P350227-31M, CLEAR SHADE, BLACK MATTE FINISH                        | SATCO S21712 5W A19 LED CLEAR             | 120v     | 9     |
| L207                      | LED TRACK HEAD (MENU)             | 10   | SOLAIS              | TRACK HEADS TO FOCUS ON MENUS                                          | LCN-1-NFL-9-30-700-BK-J (BLACK)                                     | PHILIPS 471078 12PAR30S/EXPERTCOLOR       | 120v     | 11    |
| L208                      | LED TRACK HEAD (WALL FLOOD)       | 25   | SOLAIS              | TRACK HEADS FOR GENERAL LIGTING                                        | LCN-1-WFL-9-30-700-BK-J (BLACK)                                     | PHI 471086 12PAR30S/EXPERTCOLOR           | 120v     | 11    |
| L300                      | RECESSED DOWNLIGHT                | 4    | ELITE LED LIGHTING  | CAN LIGHTING ABOVE SERVICE LINE                                        | REL537 950L DIMTR 120 CCT WWW/ROUGHPLATE                            | MX96123 // 13P38WD30FL                    | 120v     | 13    |
| L400                      | CEILING FAN                       | 2    | MINKA AIRE          | DINGING ROOM CEILING FAN                                               | MOJO LED 52" CEILING FAN - F522L-CL - COAL                          | INCLUDED AS PART OF FAN                   | 120v     | 4     |
| L500                      | EMERGENCY LIGHT                   | -    | COOPER              | EMERGENCY/EXITING LIGHTING                                             | APEL SERIES                                                         |                                           | 120v     | -     |
| L502                      | EMERGENCY EXIT SIGN W/ LIGHTS     | -    | COOPER              | EMERGENCY/EXITING LIGHTING                                             | ALLPRO APCH7R COMBO UNIT WHITE                                      |                                           | 120v     | -     |
| L613                      | 3' X 5' EXHAUST HOOD              | 2    | GREASEMASTER        | EXHAUST HOOD                                                           | CONFIRM WITH VENDOR                                                 |                                           | 120v/20A | 20    |
| L615                      | 6'-0" BLACK TRACK                 | 4    | CONTECH             | TRACK FOR TRACK FIXTURES                                               | LT-6-B                                                              |                                           | 120v     | -     |
| L616                      | 8'-0" BLACK TRACK                 | 6    | CONTECH             | TRACK FOR TRACK FIXTURES                                               | LT-8-B                                                              |                                           | 120v/20A | -     |
| L601                      | WALL MOUNTED SPEAKER              | 1    | MOOD MUSIC          | SOUND SYSTEM                                                           |                                                                     |                                           | 120v     | -     |
| L602                      | CEILING MOUNTED SPEAKER           | 1    | MOOD MUSIC          | SOUND SYSTEM                                                           |                                                                     |                                           | 120v     | -     |
| L302                      | RECESSED 2 X 4                    | 8    | RAB                 | BOH GRID LIGHTING                                                      | EZPAN2X4 50YN/D10 EDGELIT                                           |                                           |          | 50    |
| L617                      | TRACK END FEED (BLACK)            | 6    | CONTECH             | END FEED FOR TRACK                                                     | LA-10-B                                                             |                                           | 120v/20A |       |
| L618                      | TRACK CORNER CONNECTOR (BLACK)    | 2    | CONTECH             | CONNECTOR FOR TRACK                                                    | TBD                                                                 |                                           |          |       |

KEYNOTES

- ① REFRIGERATION EQUIPMENT  
CONTRACTOR TO PROVIDE MATERIALS AND FINAL CONNECTION PER MANUFACTURERS SPECIFICATIONS. THE WALK-IN COOLER LIGHT FIXTURE, DISPLAY LIGHTS, DOOR HEATER, PILOT LIGHT SWITCH, AND DISPLAY LIGHT SWITCH IS PROVIDED WITH THE BOX. PROVIDE SEAL-OFFS FOR THE CONDUIT PENETRATIONS AND ALL WIRING AS REQUIRED.
- ② EMERGENCY/EXIT LIGHTING  
WIRE EMERGENCY/EXIT LIGHTING TO DEDICATED CIRCUIT LP-1.
- ③ EXTERIOR SIGN POWER  
PROVIDE J-BOX, DISCONNECT, AND FINAL CONNECTIONS FOR THE SIGN. THE SIGN IS SUPPLIED BY OTHERS. FIELD VERIFY THE EXACT LOCATION AND REQUIREMENTS. VERIFY LOCATION W/ PSW PRIOR TO INSTALL. SIGNAGE PERMIT BY OTHERS.
- ④ HOOD LIGHTING  
PROVIDE FINAL CONNECTION TO (2) 1-100W INCANDESCENT HOOD LIGHTS. LIGHTS FURNISHED BY HOOD MANUFACTURER. SEE MECH.
- ⑤ NIGHT LIGHTING  
LIGHTS IDENTIFIED WITH "NL" TO BE ON UNSWITCHED LEG OF CIRCUIT.
- ⑥ MASTER LIGHTING SWITCHBANK (ON SHEET E7.0)  
PROVIDE SWITCHES AS IDENTIFIED BELOW UNDER SET(S) OF COMMON FACEPLATES.
- ⑦ OFFICE LIGHTING  
ELECTRICAL CONTRACTOR TO COORDINATE WITH OWNER/ARCHITECT/FRANCHISEE ON OFFICE LIGHTING AND CEILING LAYOUT PRIOR TO ROUGH IN.
- ⑧ PROVIDE CURRENT LIMITING DEVICE  
PROVIDE 0.5 AMPS CURRENT LIMITER. COORDINATE WITH LIGHTING VENDOR.
- ⑨ TIMED WALL SWITCH AND TIME CLOCK  
REFER TO SHEET E7.0 FOR CONNECTION AND OPERATION DETAILS. COORDINATE WITH ARCHITECT FOR EXACT LOCATION.
- ⑩ EXISTING EXTERIOR EMERGENCY LIGHT  
REFER TO SHELL BUILDING PERMIT FOR EXISTING EMERGENCY LIGHTING, CONTROLLED BY BUILDING SYSTEMS.

SWITCHING REQUIREMENTS

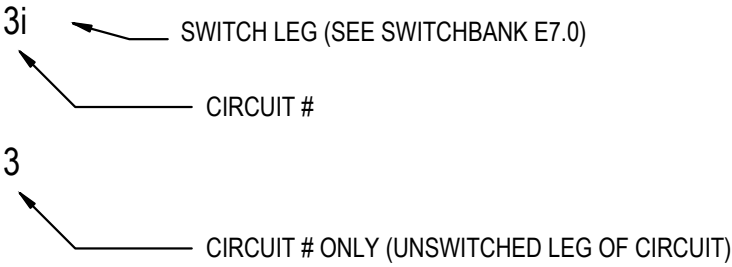

GENERAL NOTES


- A. COORDINATE THE EXACT LOCATION AND MOUNTING HEIGHTS FOR ALL THE LIGHT FIXTURES WITH THE REFLECTED CEILING PLAN WITHIN THE ARCHITECTURAL SET
- B. LIGHT FIXTURES ARE FURNISHED BY THE OWNER, INSTALLED BY THE GENERAL CONTRACTOR, AND WIRED BY THE ELECTRICAL CONTRACTOR, U.N.O. REFER TO LIGHTING SCHEDULE SHEET E5.0.
- C. ELECTRICAL CONTRACTOR RESPONSIBLE FOR SITE INVESTIGATION PRIOR TO START OF WORK TO REVEAL FULL SCOPE OF WORK.
- D. ALL OUTLETS/SWITCHES IN THE PREP ROOM, SERVICE LINE AND TOILET ROOMS SHALL BE WHITE WITH WHITE COVERPLATES AND BROWN WITH BROWN COVERPLATES ELSEWHERE. THIS IS TO INCLUDE ALL SOUND SYSTEM AND PHONE/ FAX COVERS.
- E. ALL LIGHTING FIXTURES ON THIS SHEET SHALL BE CIRCUITED TO PANEL "LP". UNLESS OTHERWISE NOTED.
- F. SEE TYPICAL MOUNTING DETAIL. SHEET A5.2
- G. GO TO PROVIDE RELAYS AT TRACK LIGHTING TO SWITCH CIRCUITS TOGETHER BY AREA CALLED OUT.

FIELD VERIFY ALL CONDITIONS


DESIGN DRAWINGS ARE SCHEMATIC. THIS CONTRACTOR SHALL VISIT THE SITE PRIOR TO BIDDING OR AWARD OF CONTRACT TO INSPECT EXISTING FIELD CONDITIONS. THIS CONTRACT SHALL INCLUDE ALL LABOR AND MATERIALS NECESSARY FOR FIELD MODIFICATIONS DUE TO EXISTING CONDITIONS.

THE CONTRACTOR SHALL CONTACT THE ARCHITECT, ENGINEER OR OWNER PRIOR TO BIDDING FOR INTERPRETATIONS AND CLARIFICATIONS OF THE DESIGN AND INCLUDE IN HIS BID ALL COSTS TO MEET THE DESIGN INTENT. CLARIFICATIONS MADE BY THE ARCHITECT, ENGINEER OR OWNER AFTER BIDDING WILL BE FINAL AND SHALL BE IMPLEMENTED AT CONTRACTORS COST.

BIDDING CONTRACTORS SHALL HAVE A WORKING KNOWLEDGE OF LOCAL CODES AND ORDINANCES AND SHALL INCLUDE IN THEIR BIDS THE COSTS FOR ALL WORK INSTALLED IN STRICT ACCORDANCE WITH GOVERNING CODES. THE PLANS AND SPECIFICATIONS NOT WITHSTANDING, THE CONTRACTOR SHALL ALERT ARCHITECT, ENGINEER OR OWNER OF ANY APPARENT DISCREPANCIES BETWEEN GOVERNING CODES AND DESIGN INTENT.

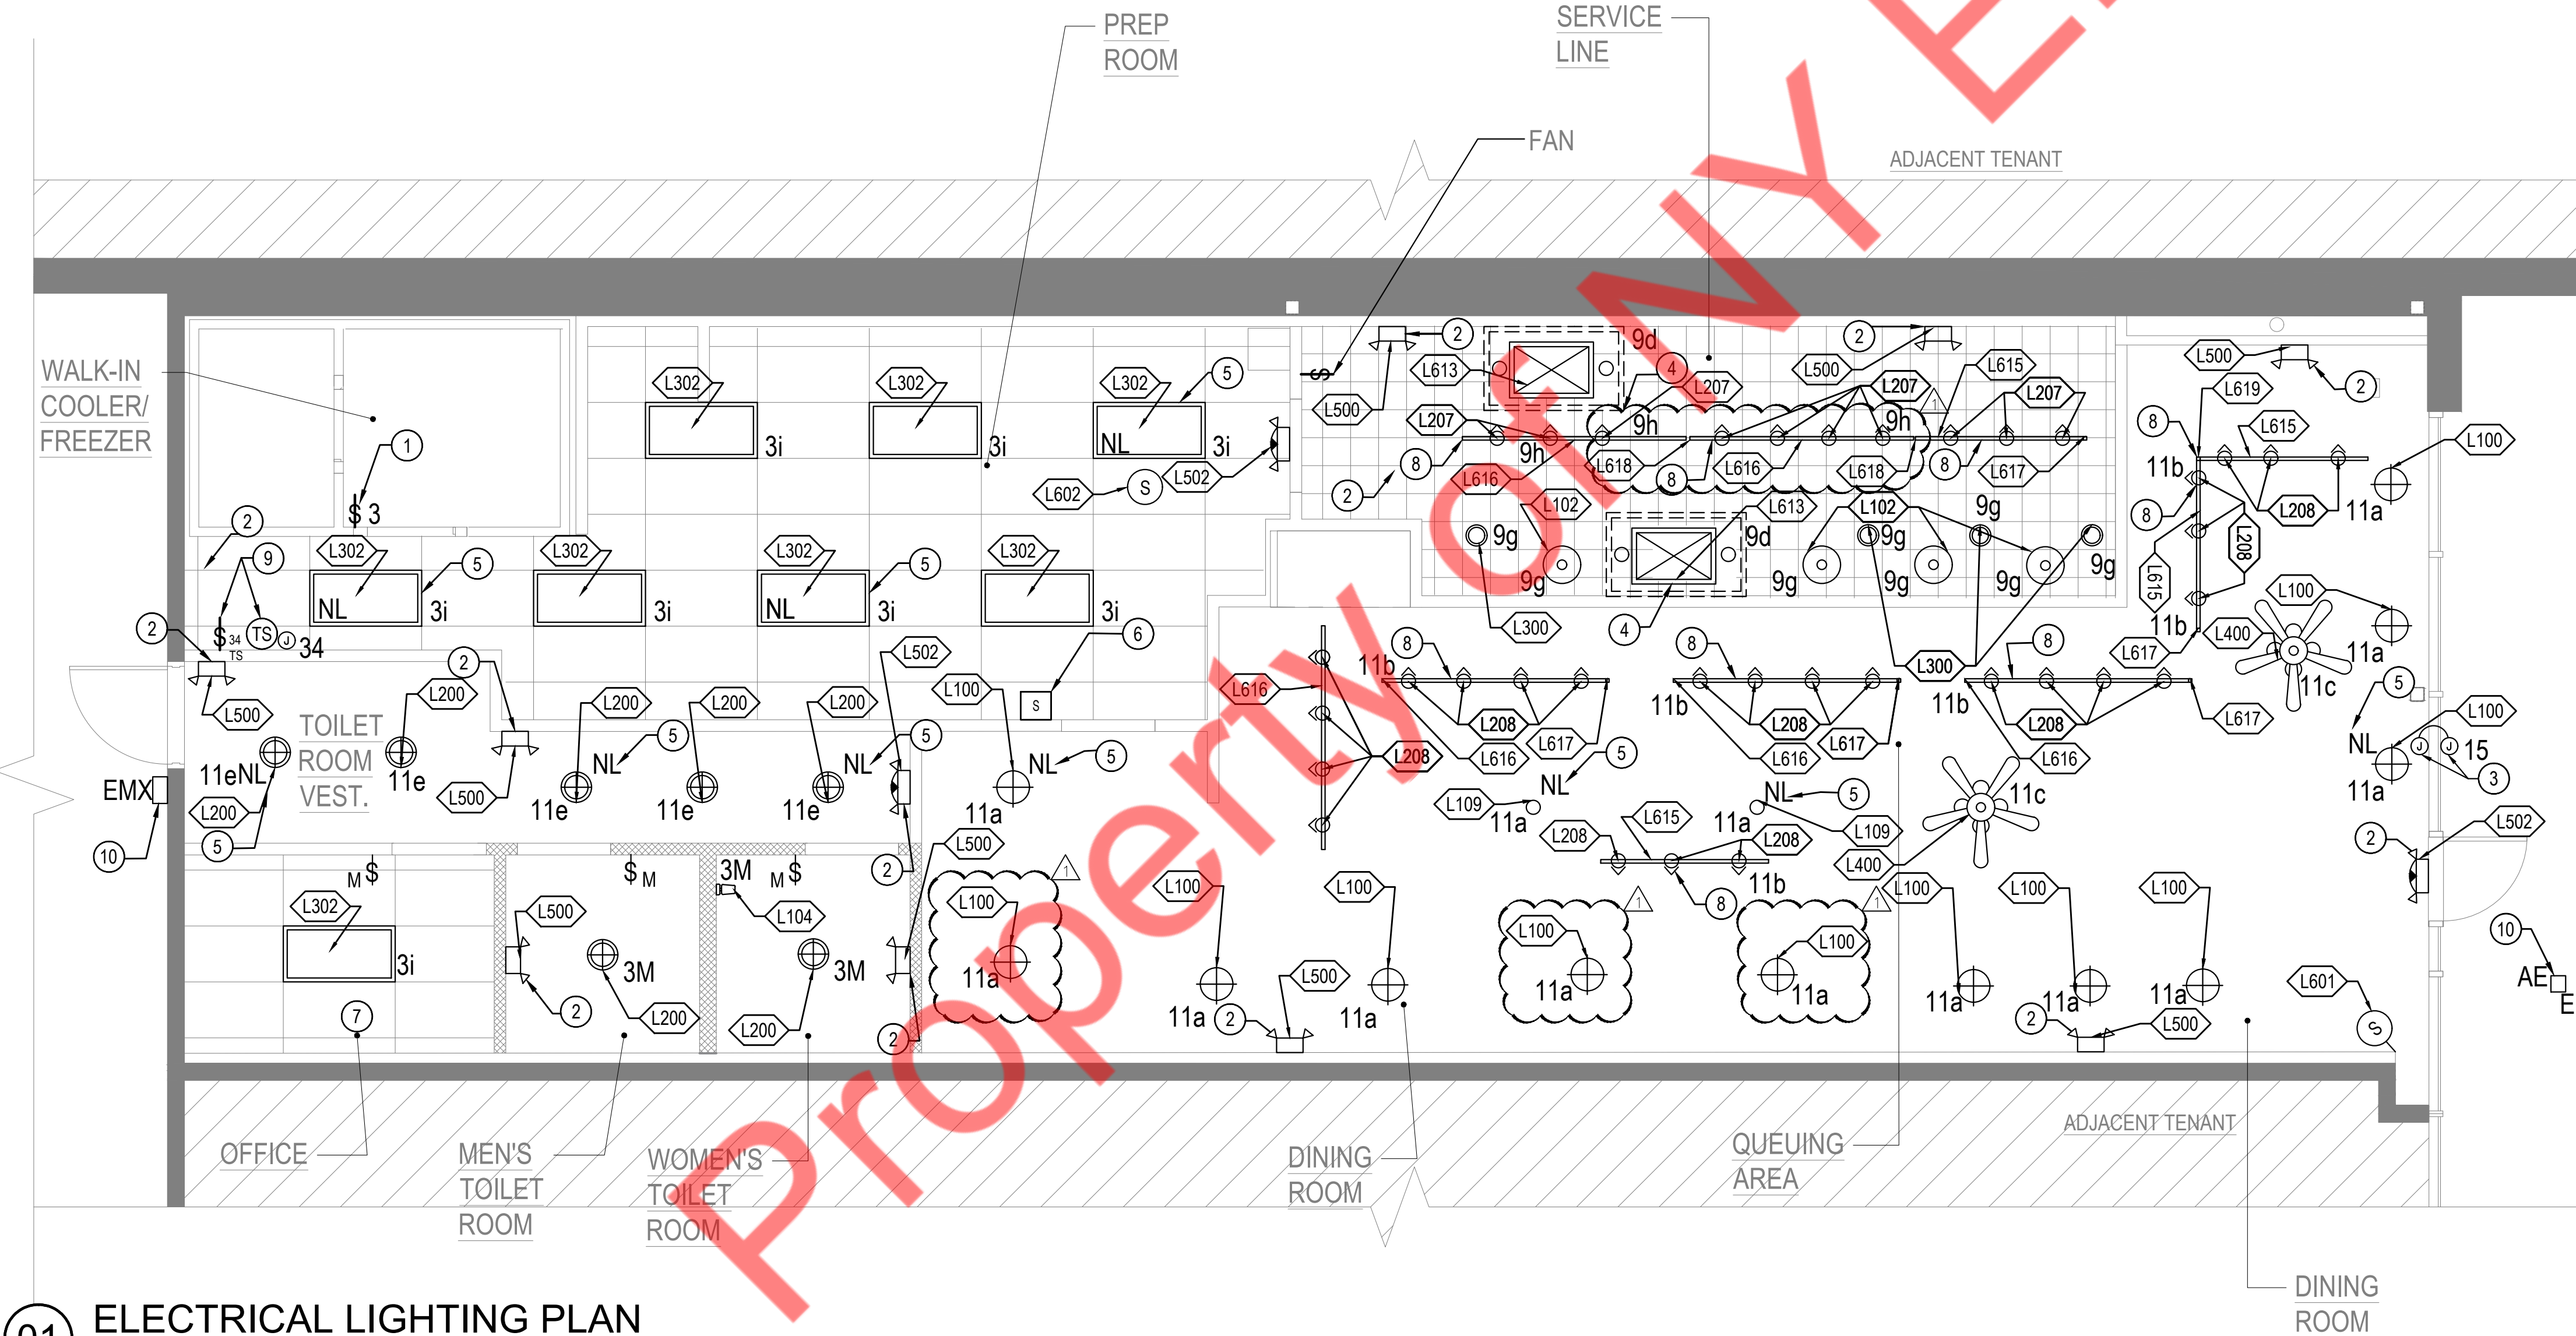

| ISSUE DATE     |            |
|----------------|------------|
| ISSUE          | DATE       |
| HEALTH COMMENT | 2025-10-27 |
|                |            |
|                |            |
|                |            |
|                |            |
|                |            |

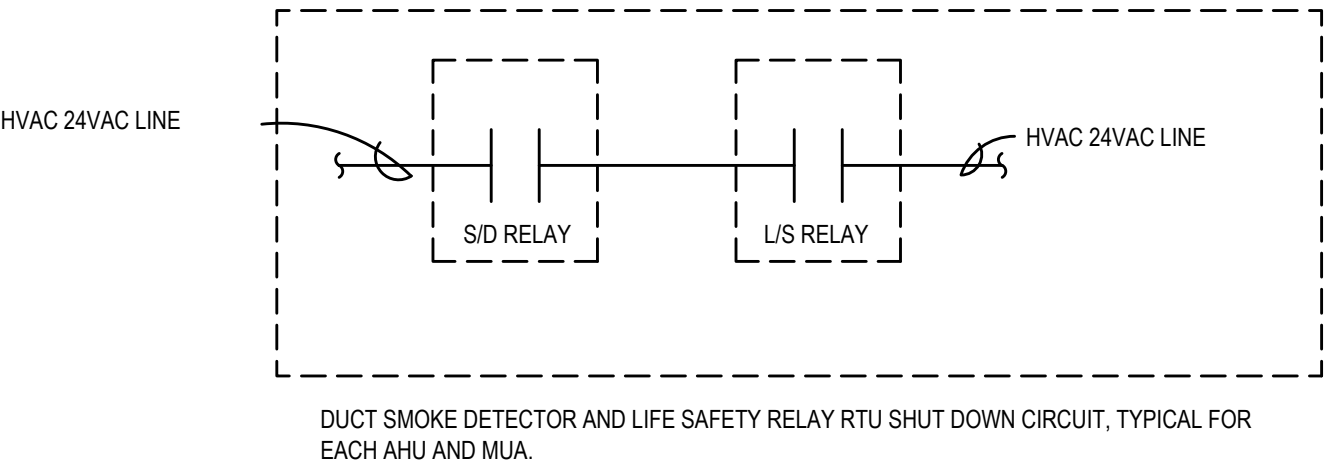

| SEQUENCE OF OPERATIONS          |                             |                                   |                                   |                                   |                                                |
|---------------------------------|-----------------------------|-----------------------------------|-----------------------------------|-----------------------------------|------------------------------------------------|
| ACTIVATION OF WATER FLOW SWITCH | ACTIVATION OF TAMPER SWITCH | ACTIVATION OF DUCT SMOKE DETECTOR | ACTIVATION OF AREA SMOKE DETECTOR | ACTIVATION OF MANUAL PULL STATION | TROUBLE CONDITION AT PANEL                     |
| X                               |                             | X                                 | X                                 |                                   | ACTIVATES HORN/STROBES THROUGHOUT FACILITY     |
|                                 | X                           |                                   |                                   |                                   | ACTIVATES AHU & MUA SHUTDOWN                   |
| X                               |                             |                                   | X                                 | X                                 | TRANSMIT ALARM SIGNAL TO CENTRAL STATION       |
|                                 | X                           | X                                 |                                   |                                   | TRANSMIT SUPERVISORY SIGNAL TO CENTRAL STATION |
|                                 |                             |                                   |                                   | X                                 | TRANSMIT TROUBLE SIGNAL TO CENTRAL STATION     |

NOTES:

CENTRAL STATION ALARM SERVICE TO RECEIVE SEPARATE & DISTINCT SIGNALS AS FOLLOWS :

A) FIRE ALARM  
B) SYSTEM SUPERVISORY SIGNAL  
C) SYSTEM TROUBLE SIGNAL


- KEYNOTES**
- SENSOR/THERMOSTAT  
CONTRACTOR TO PROVIDE BACKBOX, CONDUIT (IF REQ'D) AND WIRE TO CEILING AREA TO SUPPORT NEW THERMOSTAT OR AVERAGING REMOTE SENSOR BY MECHANICAL CONTRACTOR. CONFIRM LOCATIONS WITH POTBELLY CONSTRUCTION MANAGER.
  - SPEAKER LOCATION  
SPEAKER LOCATIONS SHOWN FOR REFERENCE. SPEAKERS AND INSTALLATION BY MUSIC VENDOR. LOCATE ABOVE WOOD TRIM. SEE NOTES ON SHEET E1.0 FOR SCOPE OF WORK.
  - MANAGER'S DESK  
SEE DETAIL 3/E7.0 FOR ALL OUTLET AND CIRCUITING REQUIREMENTS.
  - POS  
EXTEND (1) CAT5e CABLE PER POS, PLUS (1) FOR FUTURE TO JBOXES AS PER DETAIL 12/E7.0.
  - POK EQUIPMENT  
EXTEND CAT5e CABLES FROM PDK LOCATION TO MANAGER'S DESK. REFER TO PLAN FOR QUANTITY.
  - FIRE ALARM SYSTEM  
SEE NOTES ON SHEET E1.0.
  - WIRELESS ACCESS POINT  
EXTEND (2) CAT5e CABLES FROM WIRELESS ACCESS POINT JUNCTION BOX LOCATED AT HEIGHT ABOVE HIGH TRIM IN DINING ROOM TO MANAGER'S DESK. VERIFY EXACT LOCATION WITH POTBELLY REP PRIOR TO INSTALLATION.
  - SMOKE DETECTOR  
A SMOKE DETECTOR IS REQUIRED PER NFPA 72 1-5.6 TO PROTECT THE CONTROL UNIT.
  - MOTOR OPERATED DAMPER  
24 VOLT, FRACTIONAL H.P. CONNECT LOW VOLTAGE TRANSFORMER TO 120 V. NIGHT LIGHT CIRCUIT. RUN 1/2" EMPTY CONDUIT W/PULL WIRE BETWEEN DAMPER AND UNIT CONTROLS. ELECTRICAL CONTRACTOR TO DEVICES AND ALL ASSOCIATED LOW MAKE 120V CONNECTION. VOLTAGE WIRE CONNECTIONS ARE BY MECHANICAL CONTRACTOR. FIELD VERIFY EXACT INSTALLATION AND ALL REQUIREMENTS WITH MECHANICAL CONTRACTOR AND TENANT'S CONSTRUCTION MANAGER PRIOR TO ROUGH IN.
  - POK CUSTOMER DISPLAY MONITOR  
EXTEND CAT5e CABLE FROM PDK MONITOR LOCATION IN BULKHEAD TO MANAGER'S DESK. CONFIRM HEIGHT OF J-BOX WITH MONITOR LOCATION.
  - SECURITY ALARM KEYPAD  
APPROXIMATE LOCATION OF SECURITY ALARM KEYPAD ABOVE MASTER LIGHT SWITCH BANK.
  - ROUTER ABOVE MANAGER DESK  
ROUTER TO BE MOUNTED IN IT CABINET ABOVE MANAGER DESK. SEE DETAIL 03/E7.0.
  - SECURITY ALARM PANEL  
SECURITY ALARM PANEL TO BE MOUNTED ABOVE MANAGERS DESK. COORDINATE EXACT LOCATION WITH GC. SEE DETAIL 03/E7.0.
  - PATCH PANEL  
EXTEND (1) CAT5e CABLE FROM PHONE JACK AT MANAGERS DESK TO PATCH PANEL IN IT CABINET.

**LOW VOLTAGE GENERAL NOTES:**

- ALL LOW VOLTAGE TO BE CAT5e, RAN AND TERMINATED BY GC OR GC'S SUBCONTRACTOR.
- ALL LOW VOLTAGE MUST BE SINGLE RUN CAT5e CABLES EXTENDED FROM LOCATION INDICATED IN WALL OR CEILING BACK TO THE MANAGER'S DESK.
- ALL LOW VOLTAGE CABLES TO BE LABELED AT MANAGER'S DESK REFERENCING WHERE IT WAS PULLED FROM.
- PSW CONSTRUCTION MANAGER WILL DISCUSS IT READINESS CHECKLIST NEAR SUBSTANTIAL COMPLETION OF PROJECT. ALL ITEMS ON CHECKLIST MUST BE COMPLETED BEFORE PSW IT CAN BEGIN THEIR INSTALLATION.

**FIRE ALARM GENERAL NOTES:**

- ALL FIRE ALARM EQUIPMENT SHALL BE OF AN APPROVED TYPE AND BE USED FOR THE PURPOSE IT WAS INTENDED.
- ALL FIRE ALARM EQUIPMENT SHALL BE INSTALLED PER SECTIONS OF THE LOCAL CODE, ADAAG, NEC, AND NFPA 72 WHICH EVER IS APPLICABLE.
- ALL WIRING AND CABLING SHALL BE APPROVED FOR FIRE ALARM SYSTEM USE AND BE INSTALLED PER NFPA 70 (NEC).
- WHERE CABLING IS NOT EXPOSED TO THE POSSIBILITY OF MECHANICAL DAMAGE (CEILING HEIGHT, ABOVE BAR JOIST), IT MAY BE RUN EXPOSED AND PROPERLY SECURED TO THE BUILDING STRUCTURE. ALL FIRE WALL PENETRATIONS WILL BE WITH EMT TUBING SLEEVES SEALED ON EACH SIDE OF THE PENETRATION WITH HIGH TEMPERATURE SILICONE FIRE SEAL COMPOUND.
- WALL MOUNTED VISUAL OR AUDIO/VISUAL DEVICES SHALL BE INSTALLED PER LOCAL CODE, ADAAG, AND NFPA 72. THEY SHALL BE MOUNTED 80 INCHES ABOVE FINISHED FLOOR LEVEL OR 12 INCHES BELOW CEILING HEIGHT, WHICHEVER IS LOWER OR AS ENVIRONMENTAL CONDITIONS REQUIRE.
- MANUAL FIRE ALARMS SHALL BE INSTALLED PER LOCAL CODE AND NFPA 72. THEY SHALL BE MOUNTED 42 TO 48 INCHES ABOVE FINISHED FLOOR TO THE OPERATING HANDLE AND BE WITHIN 5 FEET OF ALL EXIT DISCHARGE DOORS OR AS ENVIRONMENTAL CONDITIONS REQUIRE.
- CIRCUITING ON THE FLOOR PLAN IS DIAGRAMMATIC FOR CLARITY. CIRCUITING SHALL BE "THRU WIRING" WHERE AND WHENEVER POSSIBLE. VERIFY EXACT EQUIPMENT LOCATION IN FIELD. COORDINATE WITH ON-SITE PROJECT MANAGER.

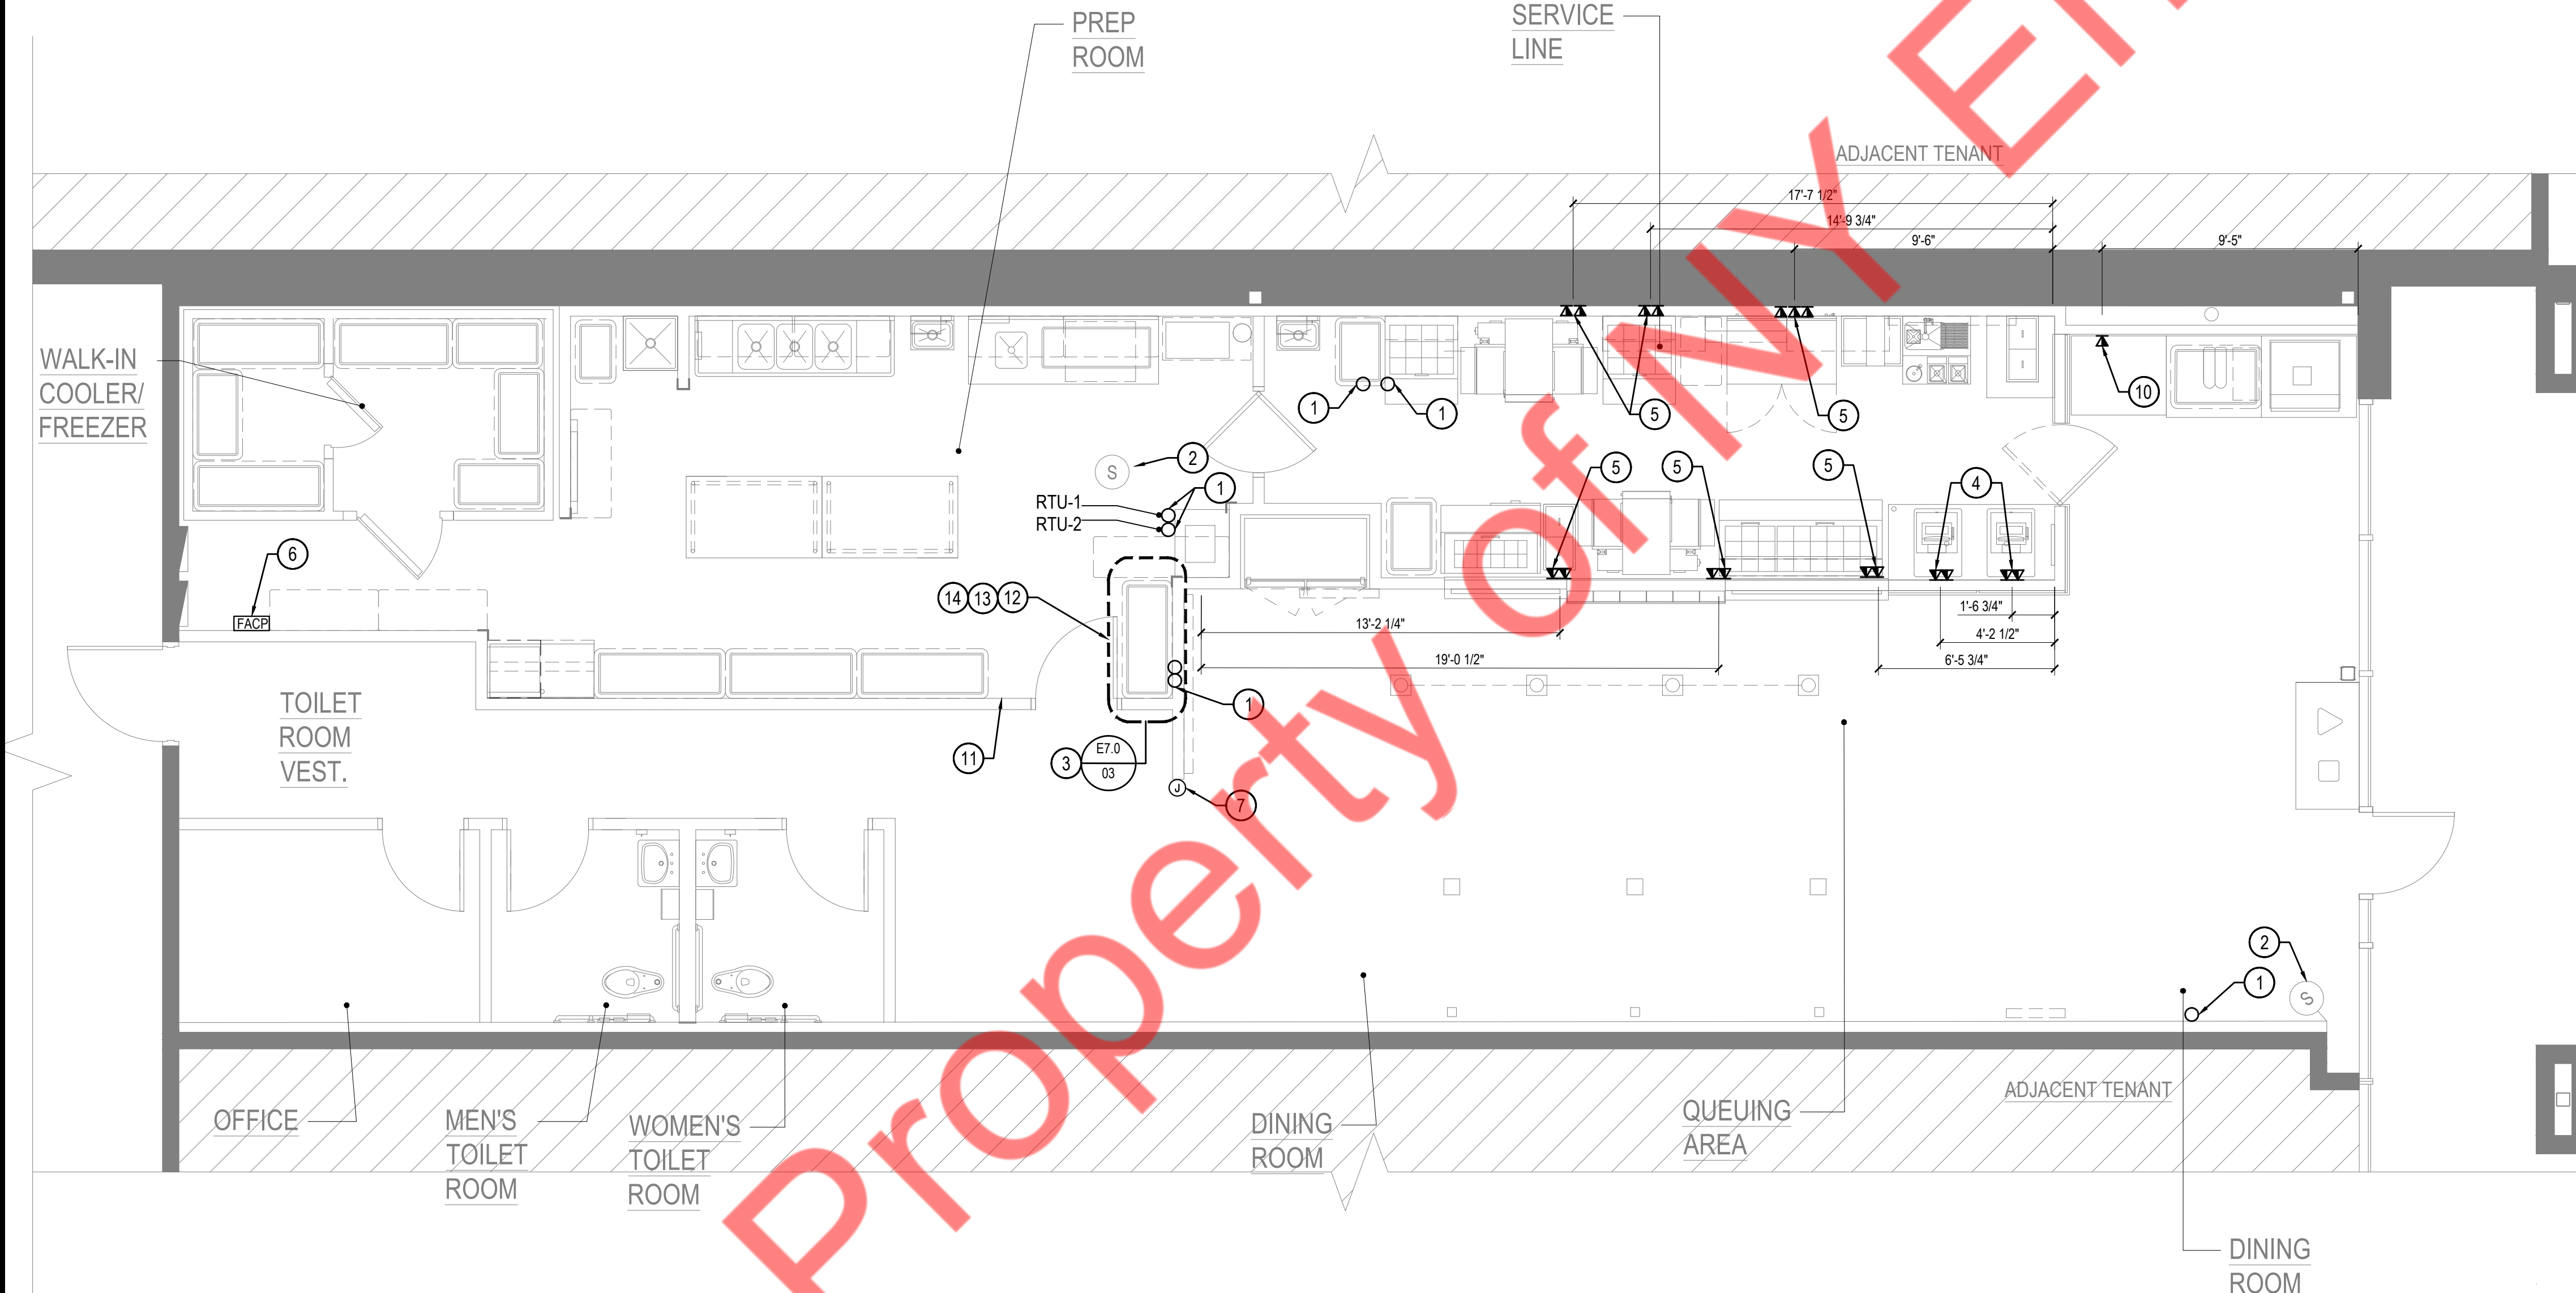

| ISSUE DATE     |            |
|----------------|------------|
| ISSUE          | DATE       |
| HEALTH COMMENT | 2025-10-27 |
|                |            |
|                |            |
|                |            |
|                |            |
|                |            |


| LOAD SUMMARY 'RP' |                          |              |        |
|-------------------|--------------------------|--------------|--------|
| LOAD DESCRIPTION  | DEMAND FACTOR D.F.       | VOLT -- AMPS |        |
|                   |                          | CONNECTED    | DEMAND |
| LIGHTING          | 1.25                     | 34.33        | 42.91  |
| RECEPTACLES       | N.E.C. 10K+50% REMAINING | 99.78        | 98.78  |
| MOTORS            | N.E.C. 25%               | 80.0         | 100.0  |
| KITCHEN EQUIPMENT | N.E.C. 65%               | 5004.3       | 3252.8 |
| WATER HEATER      | 1.00                     | 500          | 500    |
| HVAC EQUIPMENT    | *                        | 30200        | 30200  |
| TOTAL =           |                          | 94934        | 78497  |
| PANELBOARD LOAD = |                          | V.A.78497    |        |
| FULL LOAD AMPS =  |                          | A. 218       |        |

\*-- BASE UPON NON-COINCIDENT HEATING LOAD

| ELECTRICAL SCHEDULE      |                                           |           |        |                   |       |         |
|--------------------------|-------------------------------------------|-----------|--------|-------------------|-------|---------|
| NO.                      | DESCRIPTION                               | VAC/PH    | LOAD   | HAFF              | 24HR. | REMARKS |
| FRONT LINE EQUIPMENT     |                                           |           |        |                   |       |         |
| E105                     | REFRIGERATED FRONT LOAD STATION (FRONT)   | 115/60/1  | 3.9 A  | 18 in.            | X     | E       |
| E302                     | MEATBALL WARMER                           | 120/60/1  | 13.3 A | 18 in.            | X     | E       |
| E304                     | CONVEYOR OVEN (FRONT)                     | 208/240/3 | 37 A   | SEE DETAIL 7/E7.0 |       | A.K     |
| E304                     | CONVEYOR OVEN (FRONT)                     | 208/240/3 | 37 A   | SEE DETAIL 7/E7.0 |       | A.K     |
| E118                     | REFRIGERATED 72" DRESS STATION (FRONT)    | 115/60/1  | 5.1 A  | 18 in.            | X     | E       |
| E107                     | REFRIGERATED SALAD STATION (FRONT/FUTURE) | 115/60/1  | 3.3 A  | 18 in.            | X     | E       |
| BACK LINE EQUIPMENT      |                                           |           |        |                   |       |         |
| E107                     | REFRIGERATE SALAD STATION (BACK)          | 115/60/1  | 3.3 A  | 18 in.            | X     | E       |
| E107                     | REFRIGERATE SALAD STATION (BACK)          | 115/60/1  | 3.3 A  | 18 in.            | X     | E       |
| E127                     | ICE CREAM DIPPING CABINET                 | 115/50/1  | 2.1 A  | 18 in.            | X     | E       |
| E302A                    | SOUP WARMER                               | 120/60/1  | 13.3 A | 18 in.            |       | E       |
| E427                     | BLENDER                                   | 120/60/1  | 15 A   | 18 in.            |       | E       |
| E427                     | BLENDER                                   | 120/60/1  | 15 A   | 18 in.            |       | E       |
| BACK OF HOUSE EQUIPMENT  |                                           |           |        |                   |       |         |
| E401                     | SLICER                                    | 120/60/1  | 2.6 A  | 45 in.            |       | E       |
| E409                     | BIB RACK CARBONATOR                       | 115/50/1  | 6.5 A  | 91 in.            |       | C.E     |
| E303                     | FUTURE EQUIPMENT                          | 120/60/1  | 15 A   | 45 in.            |       | -       |
| E303                     | FUTURE EQUIPMENT                          | 120/60/1  | 15 A   | 45 in.            |       | -       |
| P715                     | REMOTE COOLER CONDENSOR                   |           |        | ON ROOF           | X     | B       |
| P716                     | REMOTE FREEZER CONDESNOIR                 |           |        | ON ROOF           | X     | B       |
| P800                     | GAS WATER HEATER                          |           |        | 100 in.           | X     | B,C     |
| FRONT OF HOUSE EQUIPMENT |                                           |           |        |                   |       |         |
| P410                     | TEA BREWER                                | 120/60/1  | 14.4 A | 18 in.            |       | E       |
| P704                     | SODADICE DISPENSERS                       | 115/60/1  | 9.3 A  | 18 in.            |       | C.E     |
| P707                     | ICE MAKER                                 | 115/60/1  | 12 A   | 24 in.            | X     | B,C,E   |
| E103                     | REACH IN BEVERAGE COOLER                  | 240/60/1  | 12 A   | 18 in.            | X     | E       |

### FIELD VERIFY ALL CONDITIONS

DESIGN DRAWINGS ARE SCHEMATIC. CONTRACTOR SHALL VISIT THE SITE PRIOR TO BIDDING OR AWARD OF CONTRACT TO INSPECT EXISTING FIELD CONDITIONS. THIS CONTRACT SHALL INCLUDE ALL LABOR AND MATERIALS NECESSARY FOR FIELD MODIFICATIONS DUE TO EXISTING CONDITIONS. THE CONTRACTOR SHALL CONTACT THE ARCHITECT, ENGINEER OR OWNER PRIOR TO BIDDING FOR INTERPRETATIONS AND CLARIFICATIONS OF THE DESIGN AND INCLUDE IN HIS BID ALL COSTS TO MEET THE DESIGN INTENT. CLARIFICATIONS MADE BY THE ARCHITECT, ENGINEER OR OWNER AFTER BIDDING WILL BE FINAL AND SHALL BE IMPLEMENTED AT CONTRACTORS COST. BIDDING CONTRACTORS SHALL HAVE A WORKING KNOWLEDGE OF LOCAL CODES AND ORDINANCES AND SHALL INCLUDE IN THEIR BIDS THE COSTS FOR ALL WORK INSTALLED IN STRICT ACCORDANCE WITH GOVERNING CODES. THE PLANS AND SPECIFICATIONS NOT WITHSTANDING, THE CONTRACTOR SHALL ALERT ARCHITECT, ENGINEER OR OWNER OF ANY APPARENT DISCREPANCIES BETWEEN GOVERNING CODES AND DESIGN INTENT.

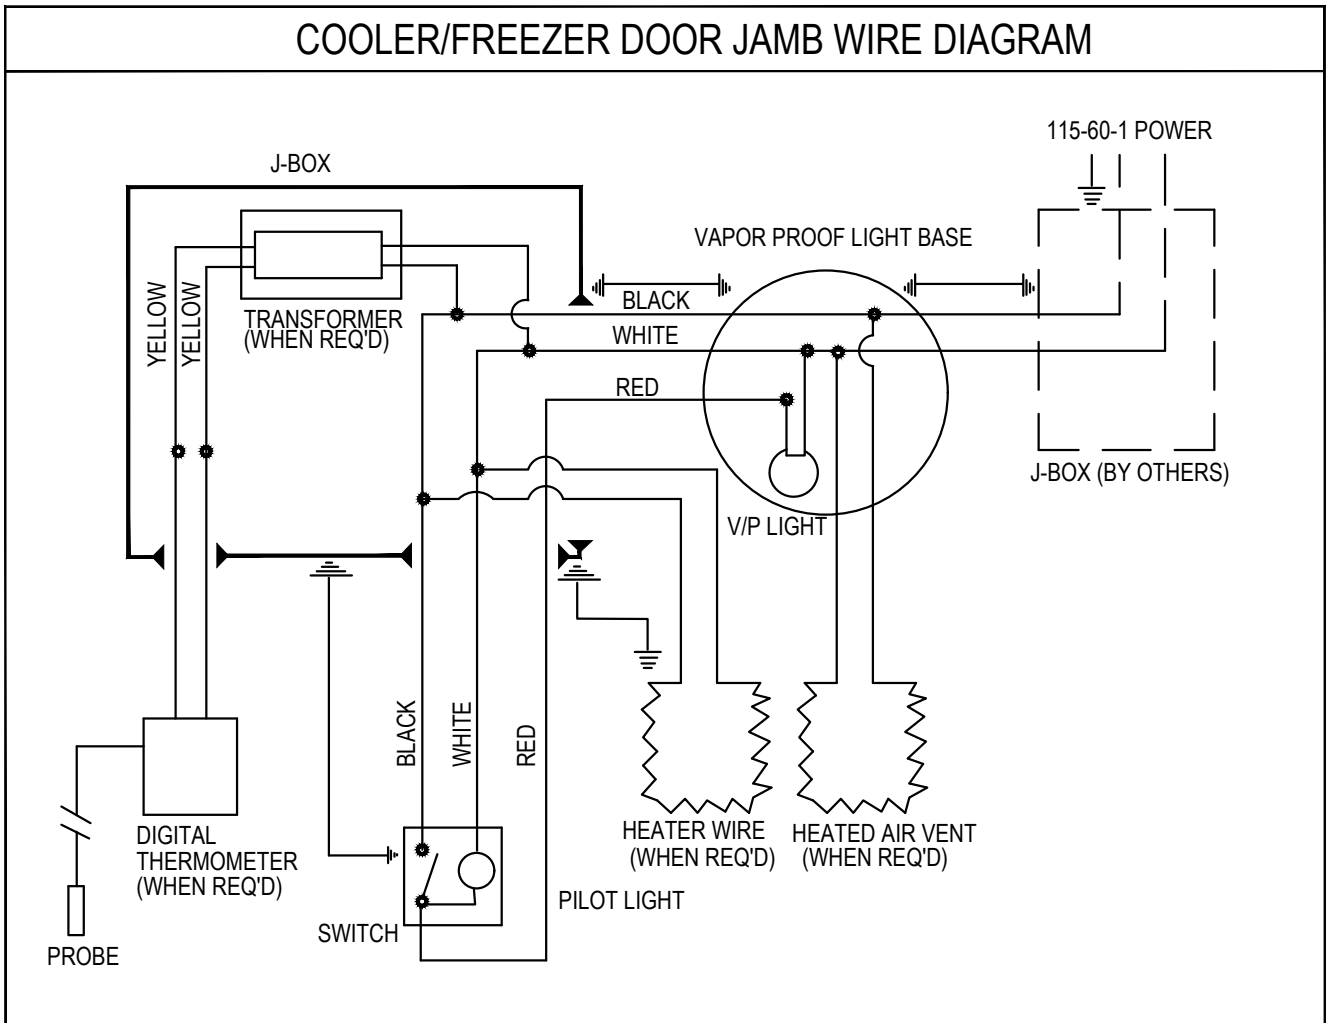

| ELECTRICAL CONNECTION SCHEDULE   |               |     |     |             |                                      |         |                                    |                  |
|---|---------------|-----|-----|-------------|--------------------------------------|---------|------------------------------------|------------------|
| UNIT   | VOLTAGE       | FLA | MCA | MOCP A/POLE | GROUNDING AND UNGROUNDING CONDUCTORS | CONDUIT | SWITCH DISCONNECT AT UNIT          | CONNECTION NOTES |
| RTU-1   | 208V, 3 PHASE | --  | 22  | 25/3        | (3) #6 THWN & (1) #10 GND            | 3/4"    | 60A, 3-POLE, 208V, NONFUSED NEMA3R | RP-7,9,11        |
| RTU-2   | 208V, 3 PHASE | --  | 22  | 25/3        | (3) #6 THWN & (1) #10 GND            | 3/4"    | 60A, 3-POLE, 208V, NONFUSED NEMA3R | RP-14,16,18      |
| EF -1   | 120V          | --  | --  | 15/1        | (2) #12 THWN & (1) #12 GND           | 3/4"    | 20A, 1-POLE, NONFUSED              | RP-42            |
| EF -2   | 120V          | --  | --  | 15/1        | (2) #12 THWN & (1) #12 GND           | 3/4"    | 20A, 1-POLE, NONFUSED              | LP-11            |
| GWH-1   | 120V          | --  | --  | 20/1        | (2) #12 THWN & (1) #12 GND           | 3/4"    | 20A, 1-POLE, NONFUSED              | RP-37            |
| NOTE:   |               |     |     |             |                                      |         |                                    |                  |
| VERIFY EXACT OVER CURRENT PROTECTION/ DISCONNECT REQUIREMENTS (PER NEC ART. 440) WITH EQUIPMENT MANUFACTURER NAMEPLATE DATA UPON RECEIPT AT JOB SITE AND COMPARE WITH ELECTRICAL CONNECTION SCHEDULE. ALL REQUIRED MOTOR STARTERS BY EC. CONTACT ENGINEER WITH ANY DISCREPANCIES. ELECTRICAL CONTRACTOR TO MAKE ALL FINAL ELECTRICAL CONNECTIONS. EC TO PROVIDE DISCONNECT, UNO. |               |     |     |             |                                      |         |                                    |                  |


| PANEL:   |           | RP                  | (NEW)     |            |                               |                 |       |                    |       |            |           |                     |                |         | MOUNTING: |                 | SURFACE |                    |
|----------|-----------|---------------------|-----------|------------|-------------------------------|-----------------|-------|--------------------|-------|------------|-----------|---------------------|----------------|---------|-----------|-----------------|---------|--------------------|
| 480Y/277 |           | VOLTS               |           | PHASE      | 3                             |                 |       | AIC RATING (in kA) | 22KA  |            |           |                     | DEMAND LOAD    | 91.30   |           | PANEL LOCATION: |         | STORAGE/ELECTRICAL |
| 200A     |           | MLO                 |           | WIRE       | 4                             |                 |       | NEMA RATING        | 225   |            |           |                     | DEMAND CURRENT | 109.94  |           | FED FROM:       |         | NEW METER          |
| CKT NO.  | TRIP AMPS | DESCRIPTION OF LOAD | LOAD TYPE | LOAD (KVA) | NOTES                         | PER PHASE (KVA) |       |                    | NOTES | LOAD (KVA) | LOAD TYPE | DESCRIPTION OF LOAD | TRIP AMPS      | CKT NO. |           |                 |         |                    |
|          |           |                     |           |            |                               | A               | B     | C                  |       |            |           |                     |                |         |           |                 |         |                    |
| 1        | 25/3P     | RTU-1               | H         | 5.58       | RWC, HACR                     | 5.58            |       |                    |       |            |           | SPACE               |                | 2       |           |                 |         |                    |
| 3        |           |                     | H         | 5.58       |                               |                 | 5.58  |                    |       |            |           | SPACE               |                | 4       |           |                 |         |                    |
| 5        |           |                     | H         | 5.58       |                               |                 |       | 5.58               |       |            |           | SPACE               |                | 6       |           |                 |         |                    |
| 7        |           |                     | H         | 5.58       |                               | 5.58            |       |                    |       |            |           | SPACE               |                | 8       |           |                 |         |                    |
| 9        | 25/3P     | RTU-2               | H         | 5.58       | RWC, HACR                     |                 | 5.58  |                    |       |            |           | SPACE               |                | 10      |           |                 |         |                    |
| 11       |           |                     | H         | 5.58       |                               |                 |       | 5.58               |       |            |           | SPACE               |                | 12      |           |                 |         |                    |
| 13       |           |                     |           |            |                               | 0.00            |       |                    |       |            |           | SPACE               |                | 14      |           |                 |         |                    |
| 15       |           |                     |           |            |                               |                 | 0.00  |                    |       |            |           | SPACE               |                | 16      |           |                 |         |                    |
| 17       | 125/3P    | SPACE               |           |            | REFER TO THE RISER<br>DIAGRAM |                 |       | 0.00               |       |            |           | SPACE               |                | 18      |           |                 |         |                    |
| 19       |           | SPACE               |           |            |                               | 0.00            |       |                    |       |            | SPACE     |                     | 20             |         |           |                 |         |                    |
| 21       |           | SPACE               |           |            |                               |                 | 0.00  |                    |       |            | SPACE     |                     | 22             |         |           |                 |         |                    |
| 23       |           | SPACE               |           |            |                               |                 |       | 0.00               |       |            | SPACE     |                     | 24             |         |           |                 |         |                    |
| 25       |           |                     | X         | 19.28      |                               |                 | 19.28 |                    |       |            |           | SPACE               |                | 26      |           |                 |         |                    |
| 27       |           |                     | X         | 19.28      |                               |                 |       | 19.28              |       |            |           | SPACE               |                | 28      |           |                 |         |                    |
| 29       |           |                     | X         | 19.28      |                               |                 |       |                    | 19.28 |            |           | SPACE               |                | 30      |           |                 |         |                    |
|          |           |                     |           |            |                               | 30.43           | 30.43 | 30.43              |       |            |           |                     |                |         |           |                 |         |                    |



| PANEL:   |           | LP                                         | (NEW)     |            |          |                 |                    |       |          |            |                |                                            |           |                                    | MOUNTING: |  | SURFACE |  |
|----------|-----------|--------------------------------------------|-----------|------------|----------|-----------------|--------------------|-------|----------|------------|----------------|--------------------------------------------|-----------|------------------------------------|-----------|--|---------|--|
| 208Y/120 |           | VOLTS                                      | PHASE     |            | 3        |                 | AIC RATING (in kA) |       | 10KA     |            | DEMAND LOAD    |                                            | 57.83     | PANEL LOCATION: STORAGE/ELECTRICAL |           |  |         |  |
| 200A     |           | MCB                                        | WIRE      |            | 4        |                 | NEMA RATING        |       | 225A     |            | DEMAND CURRENT |                                            | 160.72    | FED FROM: FED FROM RP VIA XMER     |           |  |         |  |
| CKT NO.  | TRIP AMPS | DESCRIPTION OF LOAD                        | LOAD TYPE | LOAD (KVA) | NOTES    | PER PHASE (KVA) |                    |       | NOTES    | LOAD (KVA) | LOAD TYPE      | DESCRIPTION OF LOAD                        | TRIP AMPS | CKT NO.                            |           |  |         |  |
|          |           |                                            |           |            |          | A               | B                  | C     |          |            |                |                                            |           |                                    |           |  |         |  |
| 1        | 20/1P     | EMERGENCY LIGHTING                         | L         | 0.20       | RWC      | 0.65            |                    |       | GFCI,RWC | 0.45       | E              | E-105 REFRIG. FRONT LOAD STATION           | 20/1P     | 2                                  |           |  |         |  |
| 3        | 20/1P     | PREP ROOM LIGHTING                         | L         | 0.365      | LO,RWC   |                 | 1.96               |       | GFCI,RWC | 1.60       | E              | E302 MEATBALL WARMER (FRONT)               | 20/1P     | 4                                  |           |  |         |  |
| 5        | 20/1P     | FA PANEL                                   | O         | 0.18       | LO,RWC   |                 |                    | 0.90  | GFCI,RWC | 0.72       | O              | POS                                        | 20/1P     | 6                                  |           |  |         |  |
| 7        | 20/1P     | SECURITY SYSTEM                            | O         | 0.18       | RWC      | 1.08            |                    |       | GFCI,RWC | 0.90       | R              | DIGITAL PDK OUTLET                         | 20/1P     | 8                                  |           |  |         |  |
| 9        | 20/1P     | DINING ROOM/RR/LTG EF-2                    | L         | 0.48       | LO,RWC   |                 | 1.09               |       | GFCI,RWC | 0.61       | E              | E-118 DRESS/SALAD COMBO STATION            | 20/1P     | 10                                 |           |  |         |  |
| 11       | 20/1P     | DINING ROOM LTG                            | L         | 0.86       | LO,RWC   |                 |                    | 2.46  | GFCI,RWC | 1.60       | E              | E-302A FOOD PAN WARMER                     | 20/1P     | 12                                 |           |  |         |  |
| 13       | 20/1P     | E-107 REFRIG. SALAD STATION                | R         | 0.40       | GFCI,RWC | 0.80            |                    |       | GFCI,RWC | 0.40       | E              | E-107 REFRIG. SALAD STATION                | 20/1P     | 14                                 |           |  |         |  |
| 15       | 20/1P     | EXTERIOR SIGNAGE                           | L         | 1.20       | RWC      |                 | 2.32               |       | GFCI,RWC | 1.12       | E              | E-107 REFRIG. SALAD STATION (FUTURE)       | 20/1P     | 16                                 |           |  |         |  |
| 17       | 20/1P     | FLY LIGHT/CONV. RECEPTACLE                 | L         | 0.36       | RWC      |                 |                    | 1.43  | GFCI,RWC | 1.07       | E              | P-704 SODA ICE DISPENSER                   | 20/1P     | 18                                 |           |  |         |  |
| 19       | 20/1P     | RESTROOM RECEPTACLES                       | R         | 0.36       | RWC      | 2.09            |                    |       | GFCI,RWC | 1.73       | E              | P-410 TEA BREWER                           | 20/1P     | 20                                 |           |  |         |  |
| 21       | 20/1P     | SHOW WINDOW RECEPTACLE                     | L         | 1.20       | RWC      |                 | 1.51               |       | GFCI,RWC | 0.31       | E              | E401 MEAT SLICER                           | 20/1P     | 22                                 |           |  |         |  |
| 23       | 20/1P     | SOUND SYSTEM                               | O         | 0.80       | RWC      |                 |                    | 2.00  | RWC      | 1.20       | L              | SHOW WINDOW RECEPTACLE                     | 20/1P     | 24                                 |           |  |         |  |
| 25       | 20/1P     | EQUIPMENT RECEPTACLE                       | E         | 0.74       | GFCI,RWC | 1.50            |                    |       | GFCI,RWC | 0.76       | E              | E303-FUTURE EQUIPMENT                      | 20/1P     | 26                                 |           |  |         |  |
| 27       | 20/1P     | DIGITAL PDK OUTLET                         | R         | 0.54       | GFCI,RWC |                 | 1.32               |       | GFCI,RWC | 0.78       | E              | E-409 SODA RACK & CARBONATOR               | 20/1P     | 28                                 |           |  |         |  |
| 29       | 20/1P     | P-707-ICE MAKER                            | E         | 1.38       | HACR,RWC |                 |                    | 2.10  | RWC      | 0.72       | R              | DINING ROOM RECEPTACLES                    | 20/1P     | 30                                 |           |  |         |  |
| 31       | 20/1P     | E-127 ICE CREAM CAB.                       | E         | 0.25       | GFCI,RWC |                 | 0.97               |       | GFCI,RWC | 0.72       | O              | POS                                        | 20/1P     | 32                                 |           |  |         |  |
| 33       | 20/1P     | E-427 COUNTER MOUNTED BLENDER              | E         | 1.80       | GFCI,RWC |                 |                    | 2.00  | RWC      | 0.20       | O              | TIME SWITCH                                | 20/1P     | 34                                 |           |  |         |  |
| 35       | 20/1P     | E-427 COUNTER MOUNTED BLENDER              | E         | 1.80       | GFCI,RWC |                 |                    | 7.23  |          | 5.43       | E              | E-304 CONVEYER OVEN - HIGH HEAT (20" BELT) | 50/3P     | 36                                 |           |  |         |  |
| 37       | 50/3P     | E-304 CONVEYER OVEN - HIGH HEAT (20" BELT) | E         | 5.43       | GFCI,RWC | 10.87           |                    |       |          | 5.43       | E              |                                            |           | 38                                 |           |  |         |  |
| 39       |           |                                            | E         | 5.43       |          |                 | 10.87              |       |          | 5.43       | E              |                                            |           | 40                                 |           |  |         |  |
| 41       |           |                                            | E         | 5.43       |          |                 |                    | 6.15  | RWC      | 0.72       | R              | IT CAGE/SOUND SYSTEM RECEPTACLE            | 20/1P     | 42                                 |           |  |         |  |
| 43       | 20/2P     | E103- REACH IN BEVERAGE COOLER             | O         | 1.44       | RWC      | 1.88            |                    |       | RWC      | 0.44       | M              | EF-3                                       | 20/1P     | 44                                 |           |  |         |  |
| 45       |           |                                            | O         | 1.44       |          |                 | 1.98               |       | RWC      | 0.54       | R              | GENERAL RECEPT.                            | 20/1P     | 46                                 |           |  |         |  |
| 47       | 20/1P     | DIGITAL PDK OUTLET                         | R         | 0.36       | GFCI,RWC |                 |                    | 0.72  | RWC      | 0.36       | R              | GENERAL RECEPT.                            | 20/1P     | 48                                 |           |  |         |  |
| 49       | 15/1P     | EF-1                                       | M         | 0.37       | RWC      | 1.07            |                    |       | RWC      | 0.70       | O              | WATER HEATER (GWH-1) & RCP                 | 20/1P     | 50                                 |           |  |         |  |
| 51       | 15/1P     | EF-2                                       | M         | 0.37       | RWC      |                 | 0.96               |       |          | 0.59       | O              |                                            |           | 52                                 |           |  |         |  |
| 53       | 20/1P     | SPARE                                      |           |            |          |                 |                    | 0.59  | RWC      | 0.59       | O              | FREEZER BLOWER                             | 20/2P     | 54                                 |           |  |         |  |
| 55       | 20/1P     | FREEZER COND.                              | O         | 1.80       | GFCI,RWC | 2.63            |                    |       |          | 0.83       | O              |                                            |           | 56                                 |           |  |         |  |
| 57       | 20/1P     | SERVICE RECEPTACLE                         | R         | 0.36       | RWC      |                 | 1.19               |       |          | 0.83       | O              | COOLER COMPRESSOR                          | 15/2P     | 58                                 |           |  |         |  |
| 59       | 20/1P     | OFFICE DATA RECEPTACLE                     | R         | 0.36       | RWC      |                 |                    | 0.90  | RWC      | 0.54       | R              | OFFICE RECEPTACLE                          | 20/1P     | 60                                 |           |  |         |  |
|          |           |                                            |           |            |          | 23.53           | 25.20              | 24.49 |          |            |                |                                            |           |                                    |           |  |         |  |

| VOLTAGE DROP CALCULATION   |             |             |          |             |           |           |          |           |
|---|-------------|-------------|----------|-------------|-----------|-----------|----------|-----------|
| CALC POINT   | SOURCE EQP. | V AT SOURCE | DISTANCE | LOAD EQP.   | A AT LOAD | V AT LOAD | V DROP % | MIN. WIRE |
| VOLTAGE DROP FOR FEEDER   |             |             |          |             |           |           |          |           |
| VDF0   | WIRE TROUGH | 480         |          |             |           |           |          |           |
| VDF1   | WIRE TROUGH | 480         | 150'     | PANEL RP    | 90.21     | 475.9     | 0.90%    | 4#3/0     |
| VDF2   | PANEL RP    | 475.9       | 10'      | TRANSFORMER | 200       | 475.4     | 0.50%    | 3#1       |
| VDF3   | TRANSFORMER | 475.4       | 10'      | PANEL LP    | 200       | 207.7     | 0.10%    | 3#3/0     |
| VOLTAGE DROP FOR BRANCH CIRCUIT                                                                                             |             |             |          |             |           |           |          |           |
| VDB1   | PANEL LP    | 118.8       | 45'      | OUTLET      | 20        | 116.4     | 3%       | 2#12      |
| VDB2   | PANEL LP    | 118.8       | 90'      | OUTLET      | 20        | 116.4     | 3%       | 2#10      |
| NOTE :   |             |             |          |             |           |           |          |           |
| 1. VERIFY EXACT VOLTAGE LEVEL AT FIRST CALCULATION POINT.                                                                   |             |             |          |             |           |           |          |           |
| 2. E.C. TO SELECT NEXT WIRE SIZE UP FOR BRANCH CIRCUIT EXCEEDING 45FEET, TO KEEP THE BRANCH CIRCUIT VOLTAGE DROP WITHIN 3%. |             |             |          |             |           |           |          |           |

### PANEL NOTES:

- EC TO PROVIDE HANDLE TIE ON ALL MULTIWIRE BRANCH CIRCUITS PER NEC 210.4(B).
- ALL SPARE CIRCUIT BREAKERS AND DISCONNECT SWITCHES SHALL BE LEFT IN THE 'OFF' POSITION.

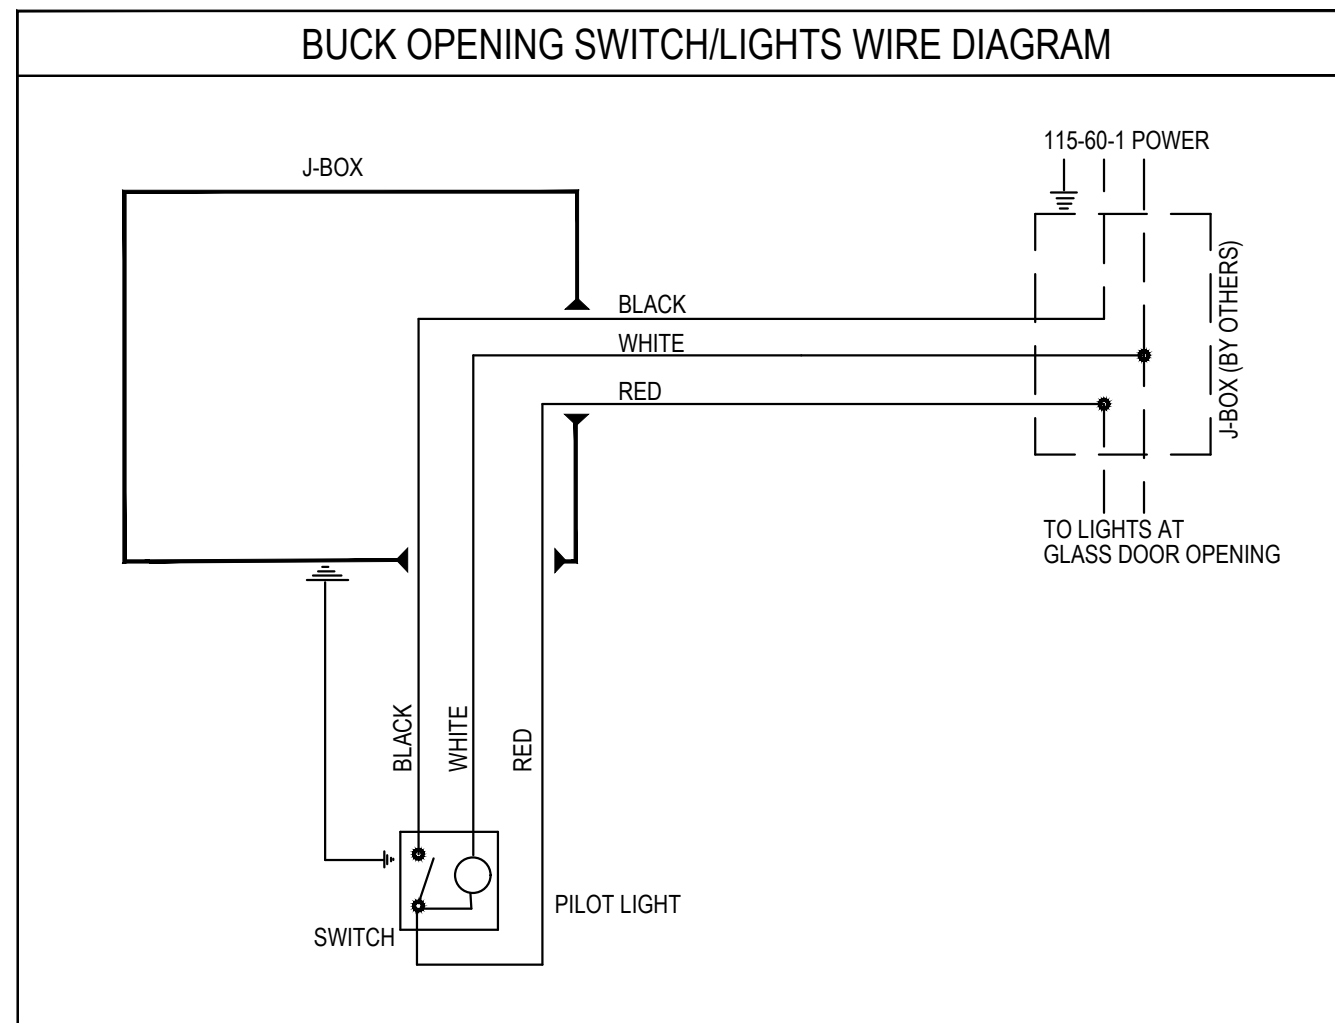

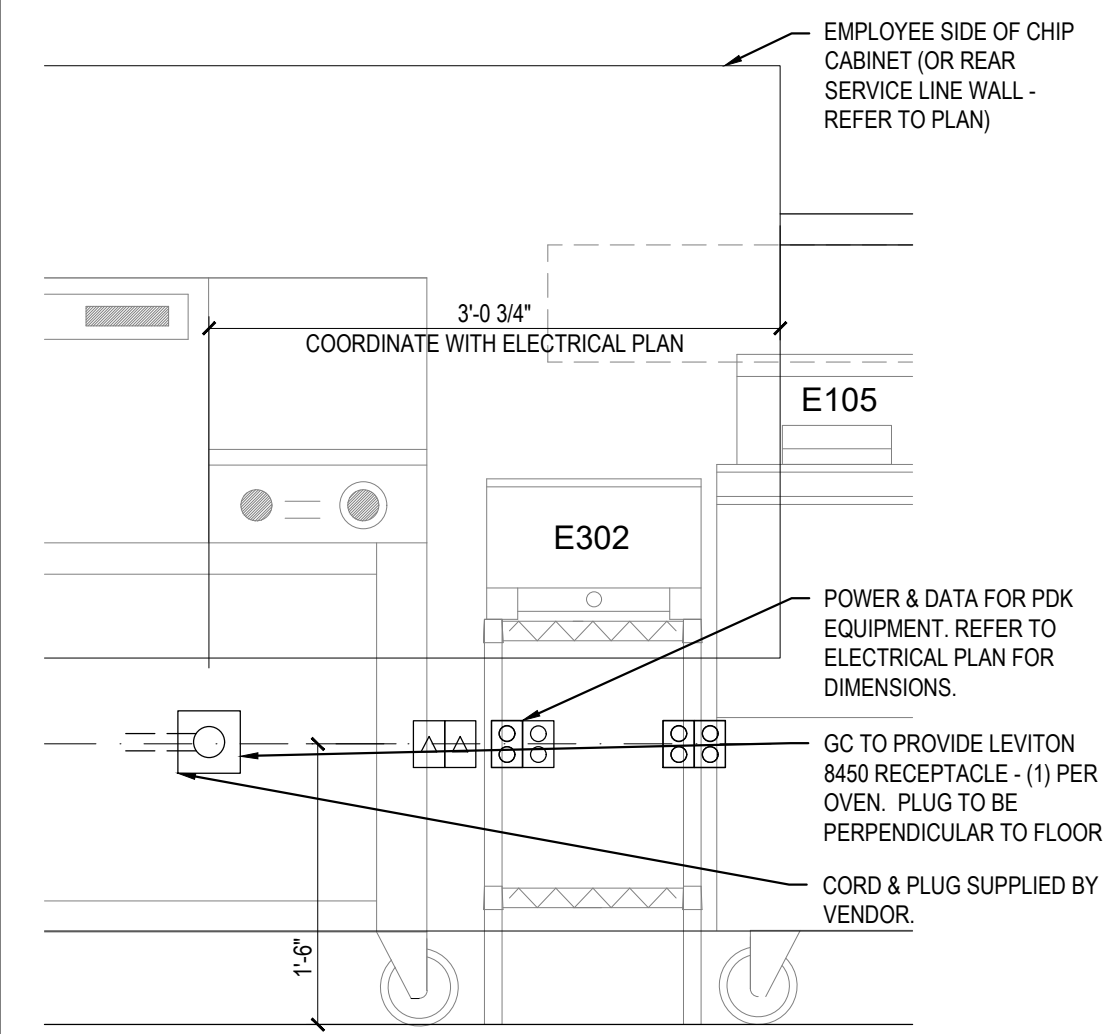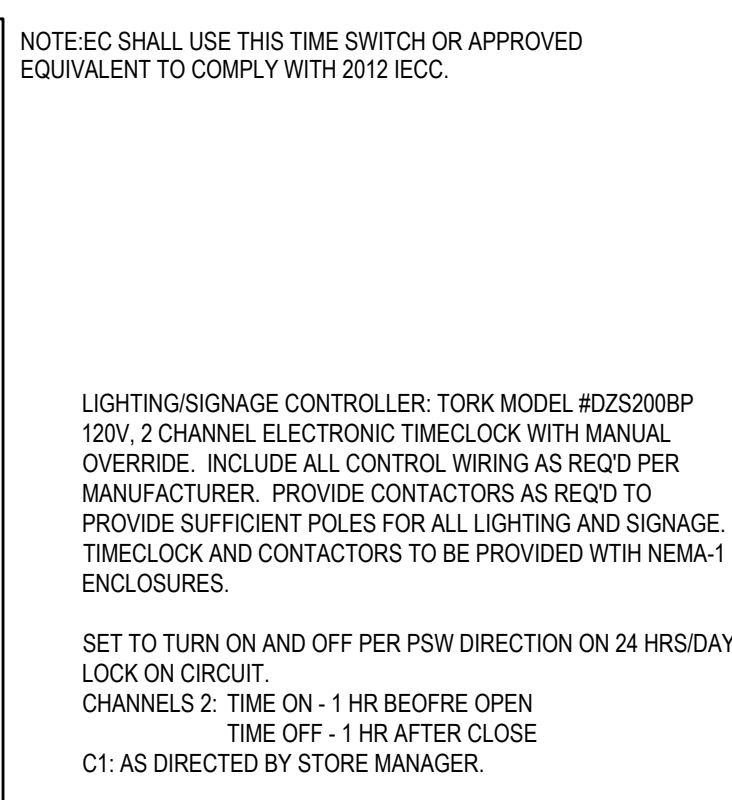



GENERAL NOTES

- A REFER TO SCHEDULES, DETAILS AND RISER DIAGRAMS FOR MORE INFORMATION ON SIZING OF PIPING TO EQUIPMENT.
- B FIELD VERIFY ALL CONDITIONS PRIOR TO BIDDING AND START OF WORK.
- C PROVIDE BALL VALVE ON THE HOT AND COLD WATER SUPPLY TO EVERY PLUMBING FIXTURE AND EQUIPMENT.

FIELD VERIFY ALL CONDITIONS


DESIGN DRAWINGS ARE SCHEMATIC. THIS CONTRACTOR SHALL VISIT THE SITE PRIOR TO BIDDING OR AWARD OF CONTRACT TO INSPECT EXISTING FIELD CONDITIONS. THIS CONTRACT SHALL INCLUDE ALL LABOR AND MATERIALS NECESSARY FOR FIELD MODIFICATIONS DUE TO EXISTING CONDITIONS.

THE CONTRACTOR SHALL CONTACT THE ARCHITECT, ENGINEER OR OWNER PRIOR TO BIDDING FOR INTERPRETATIONS AND CLARIFICATIONS OF THE DESIGN AND INCLUDE IN HIS BID ALL COSTS TO MEET THE DESIGN INTENT. CLARIFICATIONS MADE BY THE ARCHITECT, ENGINEER OR OWNER AFTER BIDDING WILL BE FINAL AND SHALL BE IMPLEMENTED AT CONTRACTORS COST.

BIDDING CONTRACTORS SHALL HAVE A WORKING KNOWLEDGE OF LOCAL CODES AND ORDINANCES AND SHALL INCLUDE IN THEIR BIDS THE COSTS FOR ALL WORK INSTALLED IN STRICT ACCORDANCE WITH GOVERNING CODES, THE PLANS AND SPECIFICATIONS NOT WITHSTANDING. THE CONTRACTOR SHALL ALERT ARCHITECT, ENGINEER OR OWNER OF ANY APPARENT DISCREPANCIES BETWEEN GOVERNING CODES AND DESIGN INTENT.

KEYNOTES

- 1 WATER PIPING - CONNECT NEW 1-1/4" WATER PIPING TO THE LANDLORD PROVIDED 2" CW STUB. VERIFY EXACT LOCATION IN FIELD. GC TO PROVIDE NEW SUB-METER AT THIS LOCATION.
- 2 EQUIPMENT WATER CONNECTIONS - PROVIDED A RPZ OR BACKFLOW PREVENTION ON ALL DIRECT WATER SUPPLY LINES TO EQUIPMENT.
- 3 LAVATORY - 1/2" CW AND HW DOWN IN WALL TO LAVATORY
- 4 WATER CLOSET - 1" CW DOWN IN WALL TO WATER CLOSET. PROVIDE WATER HAMMER ARRESTOR PRIOR TO FINAL CONNECTION (PDI TYPE 'B')
- 5 DIPPERWELL - 1/2" CW DOWN IN WALL TO DIPPERWELL.
- 6 BACKFLOW PREVENTOR - 1/2" CW DOWN IN WALL TO BACKFLOW PREVENTOR. BRANCH 1/2" CW TO ICE DISPENSER.
- 7 PREP SINK - 1/2" CW & HW DOWN IN WALL TO PREP SINK FAUCET.
- 8 3-COMPARTMENT SINK - 3/4" CW AND HW DOWN IN WALL TO 3-COMPARTMENT FAUCET.
- 9 SHAKE STATION + RINSER - 1/2" CW & HW DOWN IN WALL TO SHAKE STATION FAUCET. PROVIDE ADDITIONAL 1/2" CW LINE FOR RINSER AT SHAKE STATION. PLUMBER TO SUPPLY A THREADED CONNECTION AND BACKFLOW PREVENTOR, IF REQ'D BY CODE.
- 10 BAG-N-BOX - 1/2" CW DOWN IN WALL TO BAG-N-BOX.
- 11 MOP SINK - 1/2" CW AND HW DOWN IN WALL TO MOP SINK FAUCET
- 12 WATER HEATER - 1" CW DOWN AND 1" HW AND 3/4" HWR, 140° HW UP FROM WATER HEATER MOUNTED ON WALL
- 13 HAND SINK - 1/2" CW AND HW DOWN IN WALL TO HAND SINK
- 14 DO NOT ROUTE ANY WATER PIPING OVER ELECTRICAL PANELS
- 15 1" CONDENSATE DOWN FROM ROOFTOP UNITS ABOVE AND ROUTED AS HIGH AS POSSIBLE AS SHOWN.
- 16 ROUTE 3/4" LOW PRESSURE GAS PIPING ON ROOF ROUTE TO CONNECT TO GAS WATER HEATER. PROVIDE 6" DIRTLEG AND SHUTOFF PLUG VALVE PRIOR TO FINAL CONNECTION. VERIFY SIZE AND LOCATION IN FIELD.
- 17 NEW 1-1/2" POINT OF CONNECTION TO EXISTING GAS STUB ON ROOF. ROUTE TO CONNECT TO NEW GAS METER'S DEMAND= 376 CFH, (FIELD VERIFY ACTUAL LOCATION) CONTRACTOR TO CONNECT TO LANDLORD PROVIDED METER. DELIVERY PRESSURE: 7 IN W.C. APPROXIMATE LENGTH TO METER BANK 125'-0". CONTRACTOR TO VERIFY EXACT LENGTH AND LOCATION IN FIELD. VERIFY METER REQUIREMENTS WITH GAS COMPANY PRIOR TO WORK.
- 18 PROVIDE RECIRCULATING PUMP. BELL AND GOSETT NRF-22. 115V, 2940 RPM. PROVIDE WITH AQUASTAT.
- 19 CONDENSATE DRAIN DOWN FROM COOLER, FREEZER AND/ OR RTU'S DOWN INTERIOR WALL. DRAIN INDIRECTLY TO FLOOR SINK.
- 20 ROUTE 1" LOW PRESSURE GAS PIPING HIGH IN CEILING, UP THROUGH ROOF TO CONNECT TO GAS FIRED RTU'S. PROVIDE 6" DIRT LEG AND SHUT OFF PLUG VALVE PRIOR TO FINAL CONNECTION.
- 21 CONDENSATE DRAIN PIPING IN FREEZER, PROVIDE TYPE "L" COPPER CONDENSATE DRAIN PIPING WITH 1-1/2" THICK FIBERGLASS INSULATION OVER ELECTRICAL HEAT TRACE (SUPPLIED AND INSTALLED BY ELECTRICAL CONTRACTOR) SEE ELECTRICAL DRAWINGS. PVC CONDENSATE DRAINS INSIDE COOLERS, FROM EVAPORATOR COILS. SLOPE 2% AND HOLD TIGHT TO COOLER WALL. ALL SURFACE MOUNTED PIPING SHALL BE INSTALLED ON 1" SPACER TO ALLOW FOR CLEANING.
- 22 1-1/4" CONDENSATE DOWN IN WALL FROM ABOVE AND SPILL INTO MOP SINK
- 23 CONTRACTOR TO FIELD VERIFY AND PROVIDE MAIN SHUT-OFF VALVE AND WATER METER AT AN ACCESSIBLE HEIGHT AS PER THE CODE REQUIREMENT.

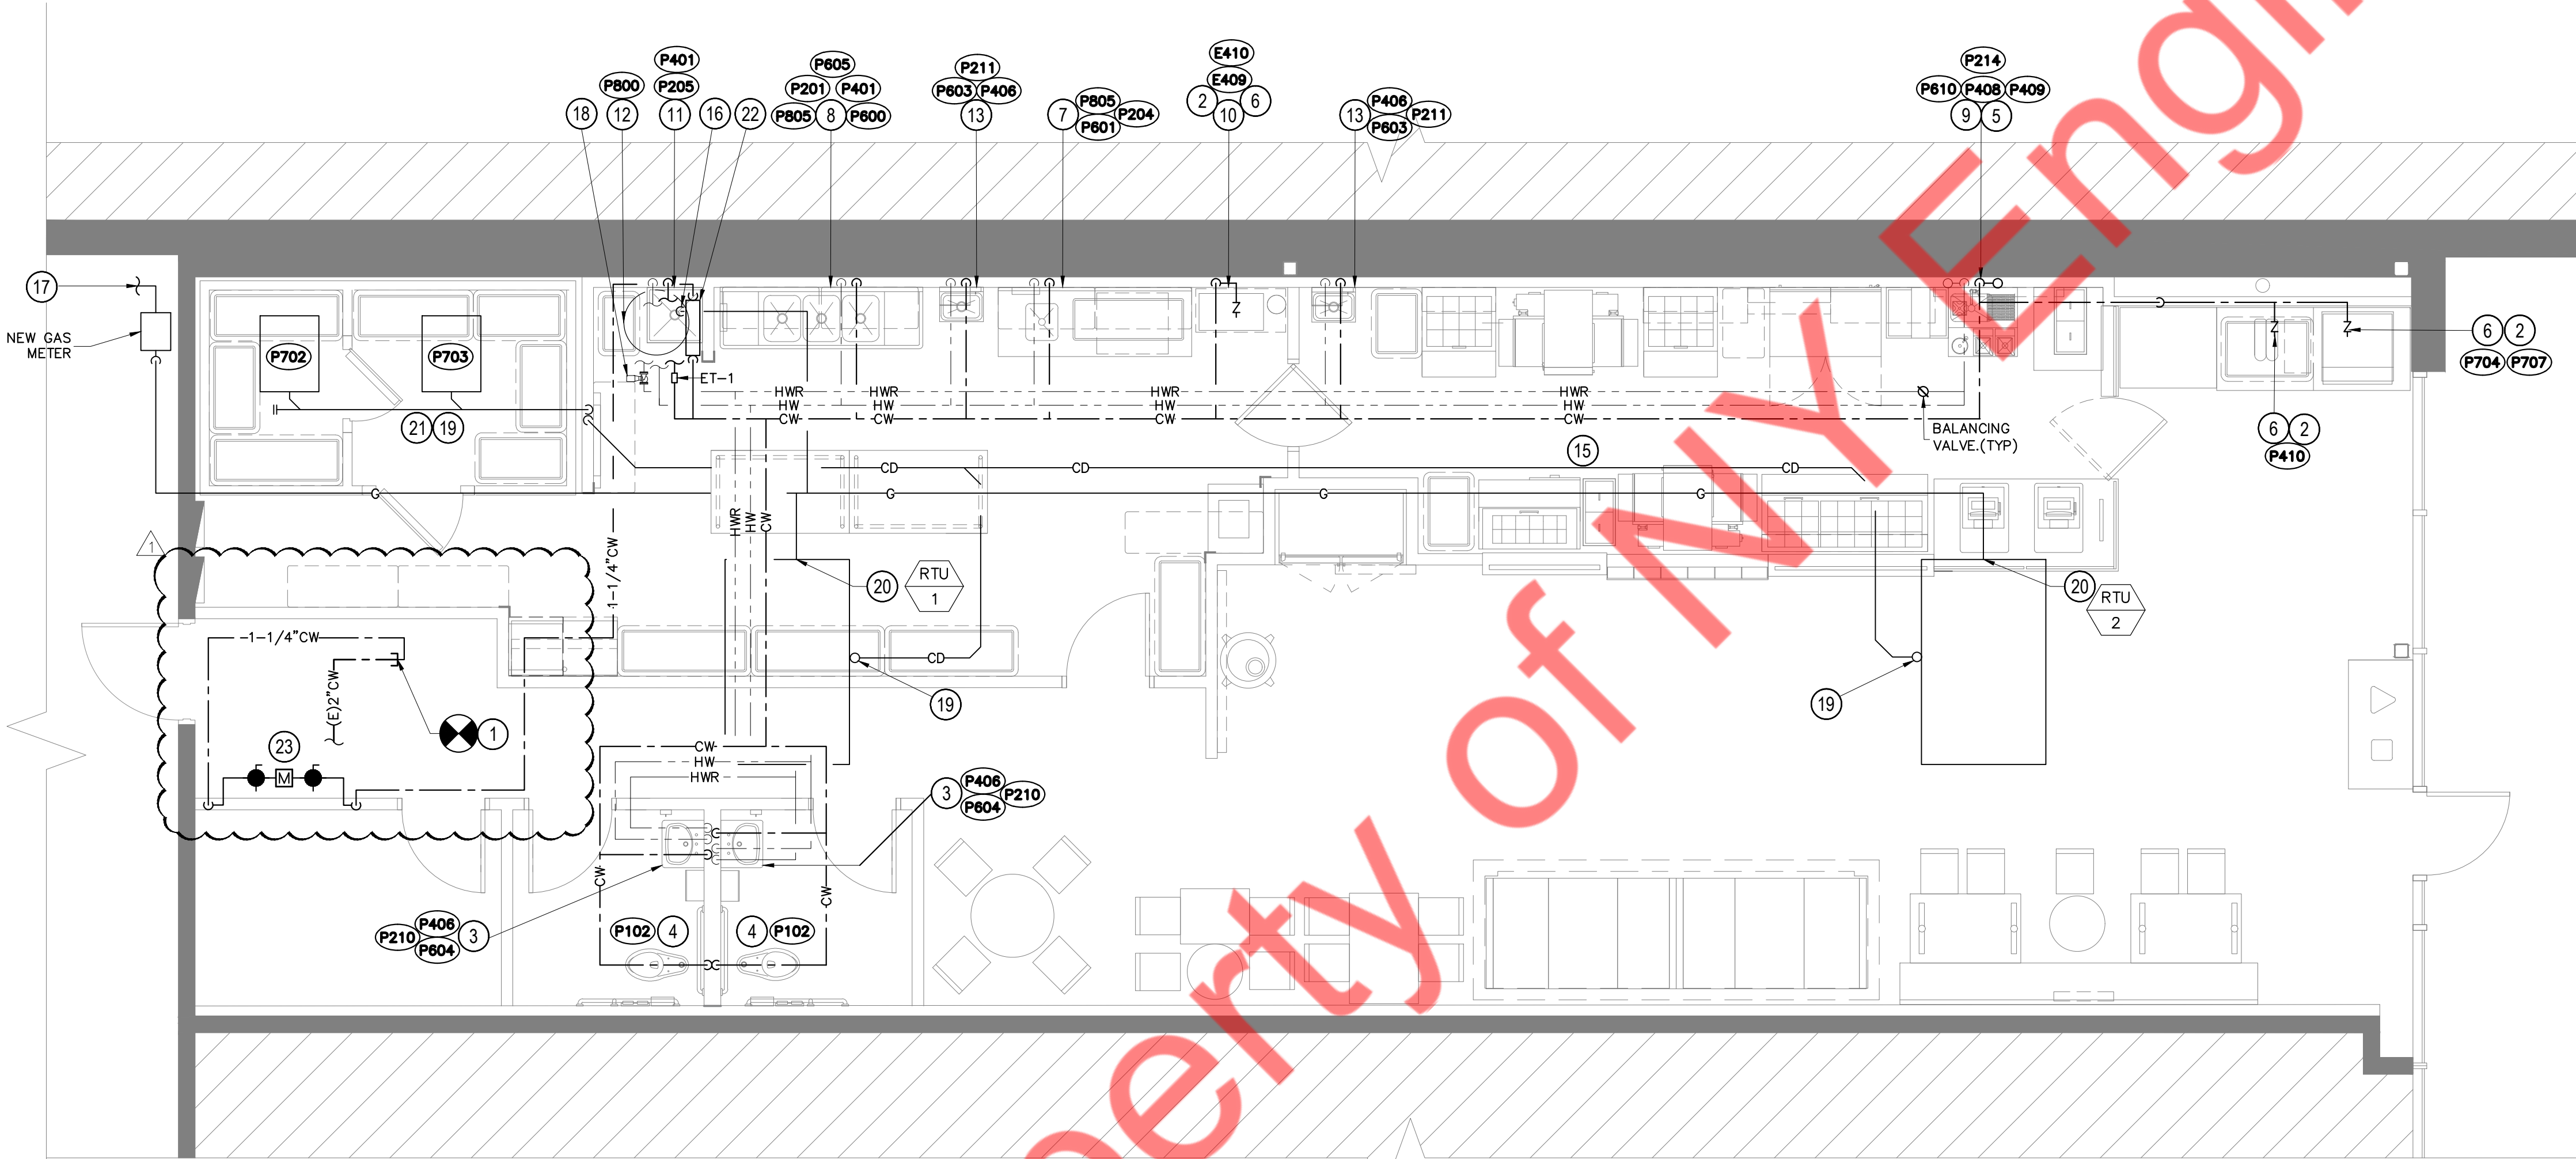

| ISSUE DATE     |            |
|----------------|------------|
| ISSUE          | DATE       |
| HEALTH COMMENT | 2025-10-10 |
|                |            |
|                |            |
|                |            |
|                |            |

PLUMBING GENERAL NOTES:

- A. REFER TO SCHEDULES, DETAILS AND RISER DIAGRAMS FOR MORE INFORMATION ON SIZING OF PIPING TO EQUIPMENT.
- B. FIELD VERIFY ALL CONDITIONS PRIOR TO BIDDING AND START OF WORK.
- C. VERIFY LOCAL PLUMBING AND HEALTH DEPT. DRAIN REQUIREMENTS FOR THE 3-COMPARTMENT SINK, PREP SINK, AND SHAKE SINK.
- D. P.C. TO VERIFY LOCATIONS OF SODA EQUIPMENT WITH VENDOR AND/OR OWNER. ADJUST PLUMBING LOCATIONS AS NECESSARY.
- E. G.C. TO PROVIDE ACCESS FOR SODA LINES IF NECESSARY. COORDINATE WITH VENDOR AND/OR OWNER.
- F. ALL FLOOR DRAINS TO INCLUDE TRAP PRIMERS WITH BACKFLOW PREVENTER.

FIELD VERIFY ALL CONDITIONS


DESIGN DRAWINGS ARE SCHEMATIC. THIS CONTRACTOR SHALL VISIT THE SITE PRIOR TO BIDDING OR AWARD OF CONTRACT TO INSPECT EXISTING FIELD CONDITIONS. THIS CONTRACT SHALL INCLUDE ALL LABOR AND MATERIALS NECESSARY FOR FIELD MODIFICATIONS DUE TO EXISTING CONDITIONS.

THE CONTRACTOR SHALL CONTACT THE ARCHITECT, ENGINEER OR OWNER PRIOR TO BIDDING FOR INTERPRETATIONS AND CLARIFICATIONS OF THE DESIGN AND INCLUDE IN HIS BID ALL COSTS TO MEET THE DESIGN INTENT. CLARIFICATIONS MADE BY THE ARCHITECT, ENGINEER OR OWNER AFTER BIDDING WILL BE FINAL AND SHALL BE IMPLEMENTED AT CONTRACTORS COST.


BIDDING CONTRACTORS SHALL HAVE A WORKING KNOWLEDGE OF LOCAL CODES AND ORDINANCES AND SHALL INCLUDE IN THEIR BIDS THE COSTS FOR ALL WORK INSTALLED IN STRICT ACCORDANCE WITH GOVERNING CODES. THE PLANS AND SPECIFICATIONS NOT WITHSTANDING, THE CONTRACTOR SHALL ALERT ARCHITECT, ENGINEER OR OWNER OF ANY APPARENT DISCREPANCIES BETWEEN GOVERNING CODES AND DESIGN INTENT.

SANITARY KEY NOTES:

- 1 POINT OF CONNECTION TO EXISTING LANDLORD PROVIDED 4" SANITARY WASTE PIPING. VERIFY EXACT SIZE, INVERT ELEVATION AND LOCATION IN FIELD PRIOR TO WORK. CONTACT ENGINEER IF ANY DISCREPANCIES ARE DISCOVERED.
- 2 2" WASTE DN AND 2" VENT UP IN WALL FROM SINK OR LAVATORY
- 3 3" WASTE DN AND 2" VENT UP IN WALL FROM FLOOR DRAIN/SINK.
- 4 4" WASTE DN AND 2" VENT UP IN WALL FROM WATER CLOSET.
- 5 3" WASTE DN AND 2" VENT UP IN WALL FROM MOP SINK
- 6 INDIRECT WASTE WITH 2" GAP FROM 3 COMPARTMENT SINK TO FLOOR SINK.
- 7 INDIRECT WASTE WITH 2" GAP FROM PREP SINK TO FLOOR SINK
- 8 INDIRECT WASTE WITH 2" GAP FROM DIPPERWELL AND SINK TO FLOOR SINK
- 9 INDIRECT WASTE WITH 2" GAP FROM ICE MACHINE AND/OR TEA BREWER TO FLOOR SINK/ DRAIN.
- 10 3" WASTE DOWN FROM FLOOR DRAIN/ FLOOR SINK.
- 11 POINT OF CONNECTION TO EXISTING LANDLORD PROVIDED 4" GREASE WASTE PIPING. ROUTE TO CONNECT TO EXISTING LANDLORD PROVIDED BELOW GRADE GREASE INTERCEPTOR. VERIFY EXACT INSTALLATION REQUIREMENTS WITH MANUFACTURER IN FIELD PRIOR TO ANY WORK. MAKE SURE GREASE TRAP IS TO BE CLEANED OUT EVERY 60DAYS AS INSTRUCTED.
- 12 CONDENSATE FROM COOLER, FREEZER AND RTU'S TO SLOPE NOT LESS THAN 1/8" PER FOOT AND DISCHARGE INDIRECTLY INTO FLOOR DRAIN. PROVIDE MINIMUM 1" AIR GAP FROM LIP OF BASIN. PROVIDE WITH 7" FUNNEL.
- 13 FLOOR SINK AT 3-COMP SINK TO ALIGN WITH RIGHT SIDE BASIN. SEE DETAIL 03/P6.0.
- 14 4" VENT THROUGH ROOF. MAINTAIN MINIMUM 10'-0" CLEARANCE FROM ALL OUTSIDE AIR INTAKES.

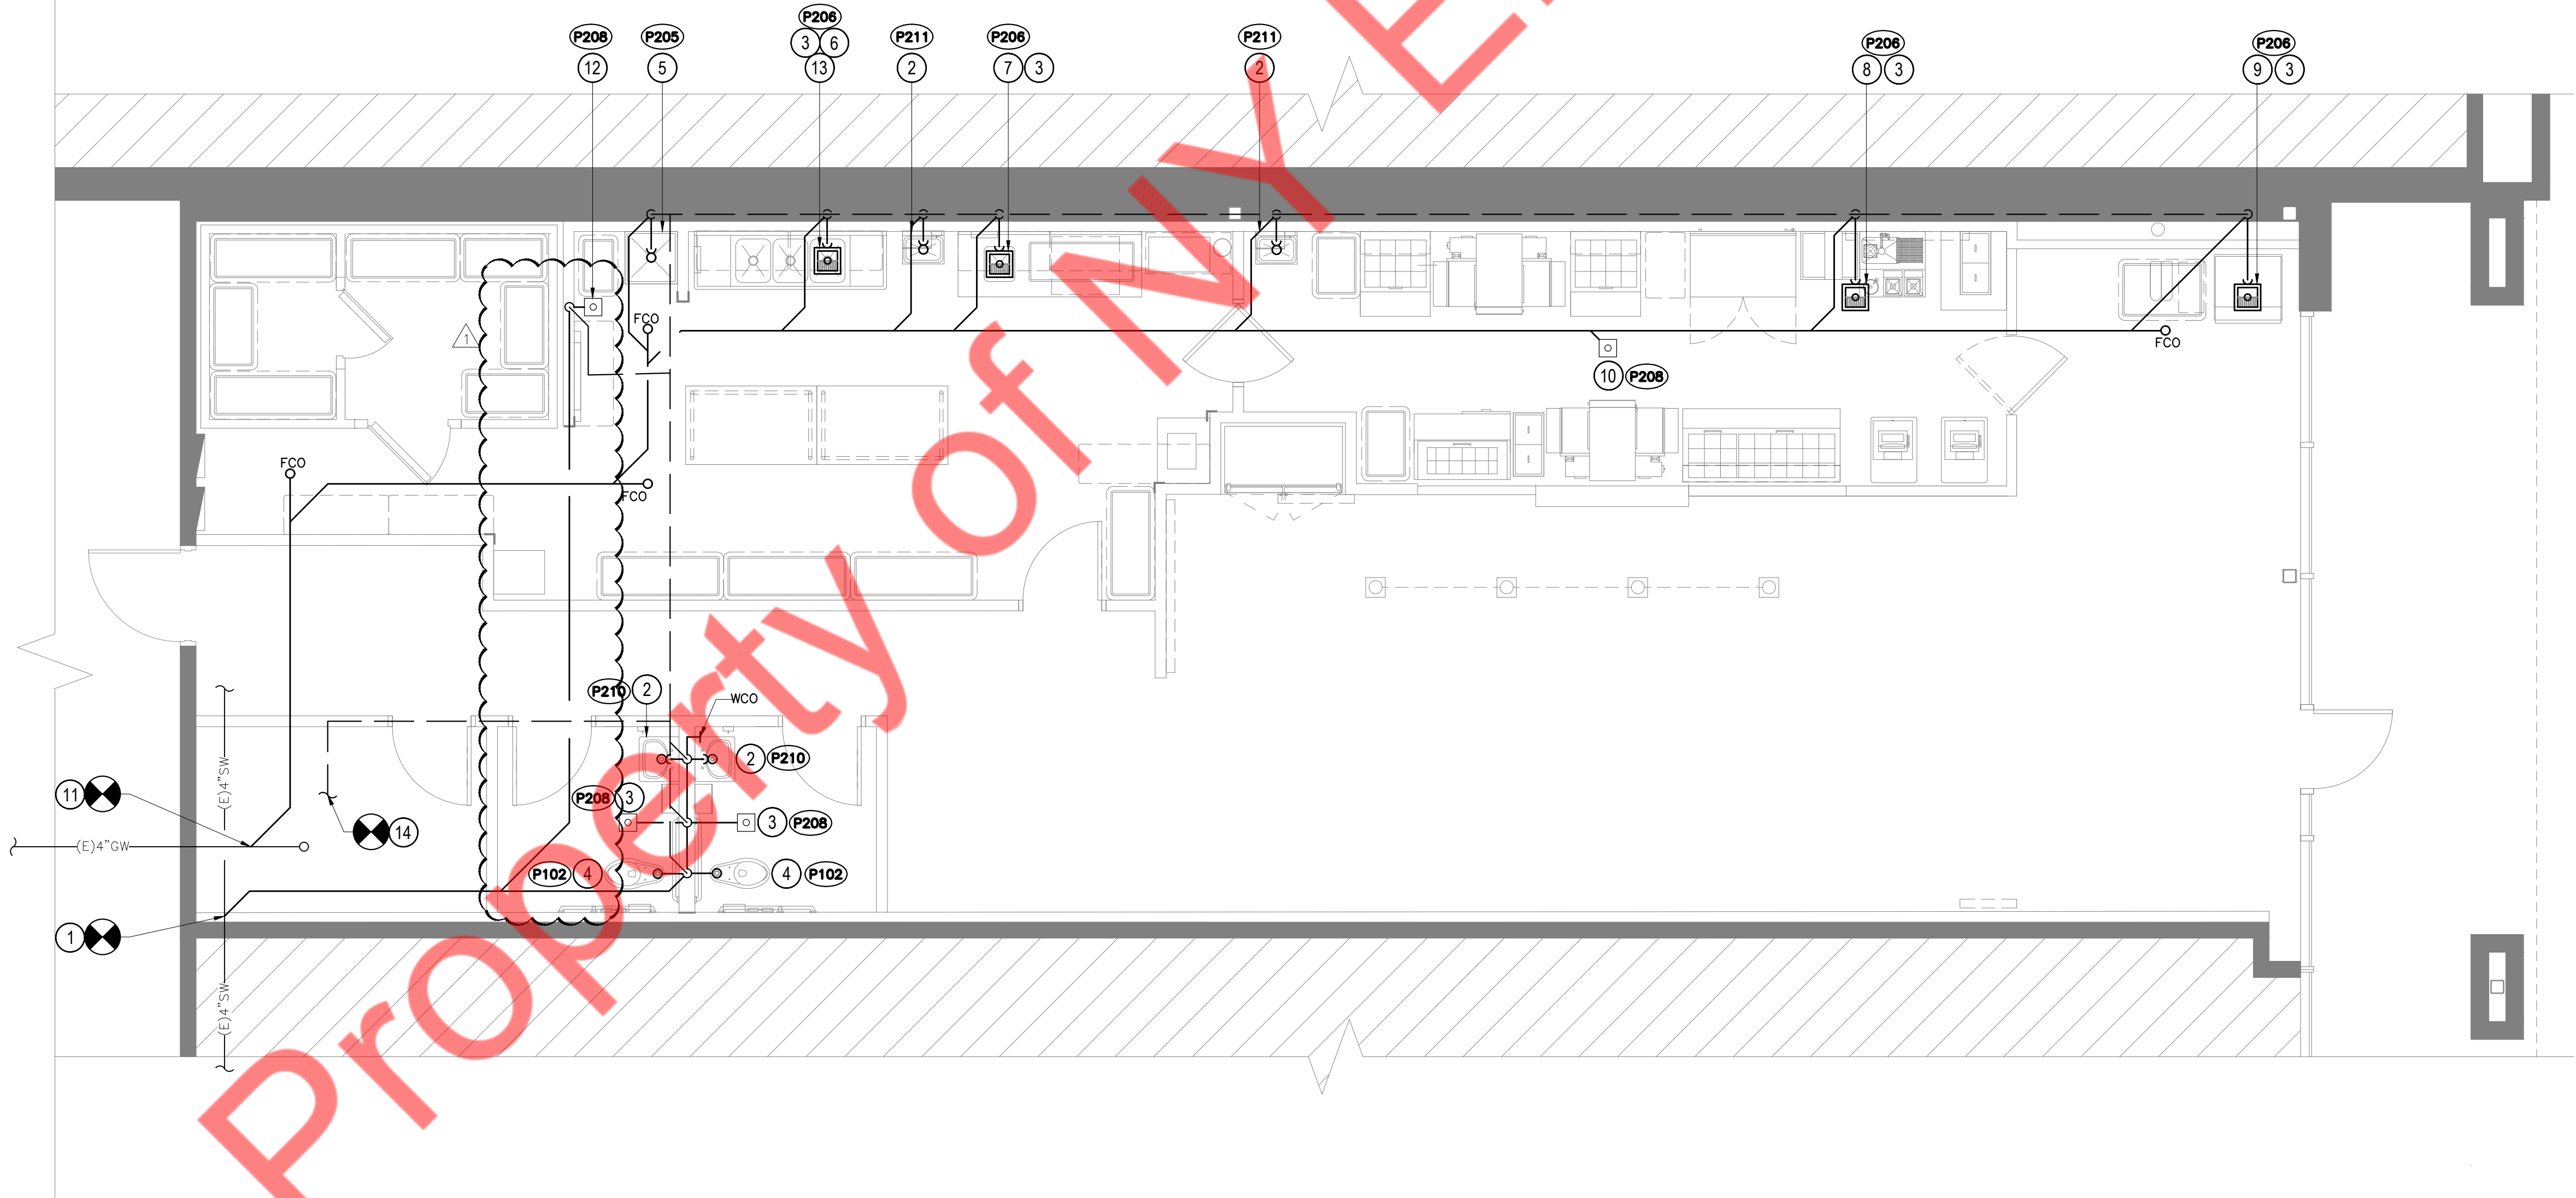



| ISSUE DATE     |            |
|----------------|------------|
| ISSUE          | DATE       |
| HEALTH COMMENT | 2025-10-10 |
|                |            |
|                |            |
|                |            |
|                |            |
|                |            |

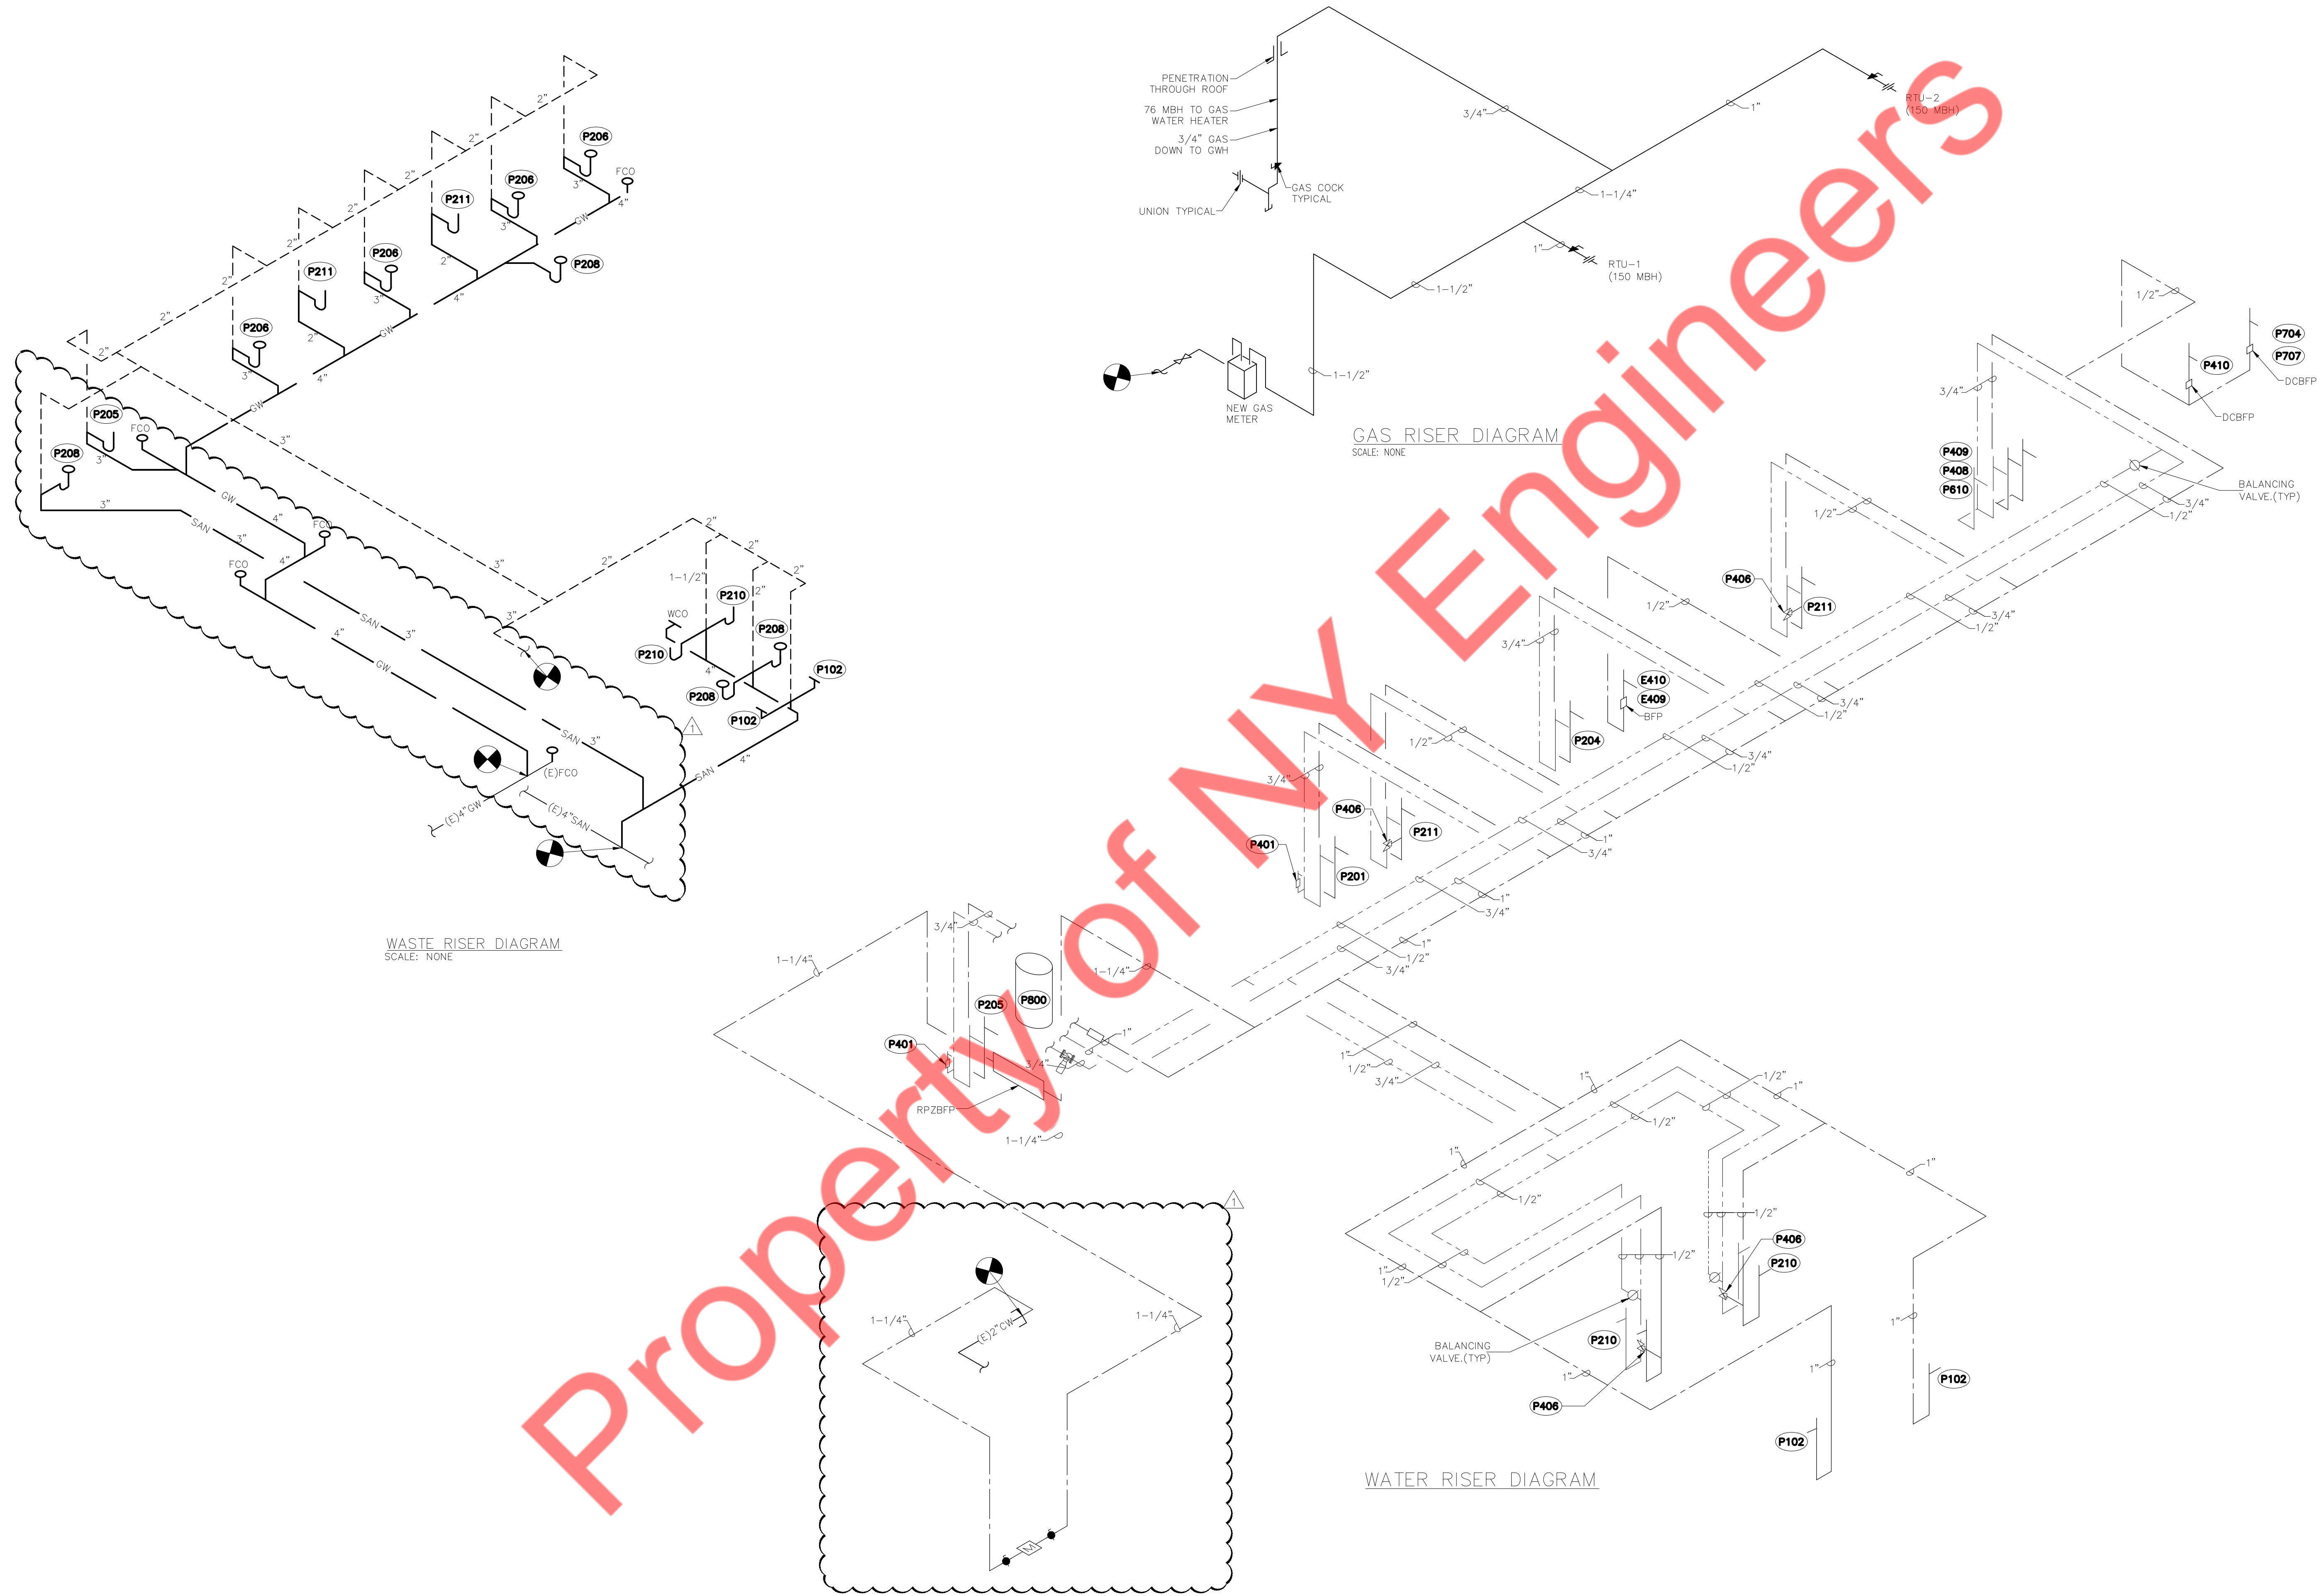







| ISSUE DATE     |            |
|----------------|------------|
| ISSUE          | DATE       |
| HEALTH COMMENT | 2025-10-10 |
|                |            |
|                |            |
|                |            |
|                |            |
|                |            |

SHEET TITLE  
PLUMBING  
RISERS

SHEET NUMBER  
**P5.0**

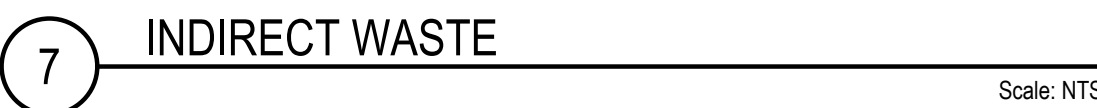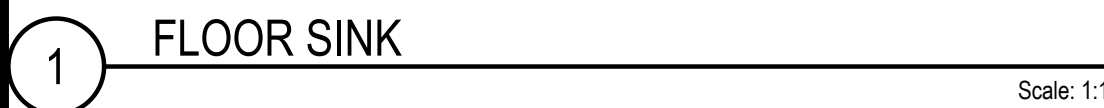

10 GREASE INTERCEPTOR SIZING

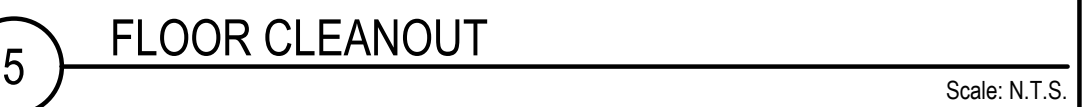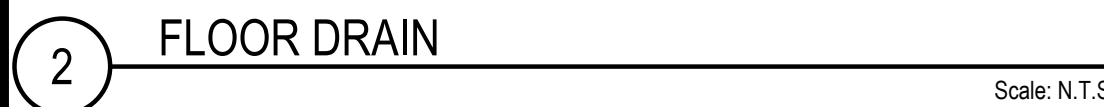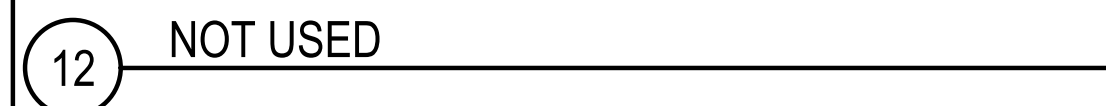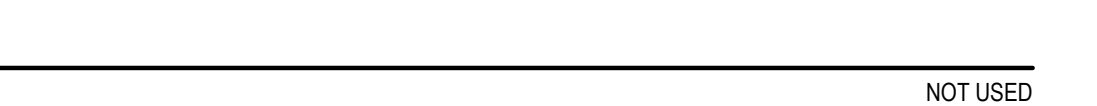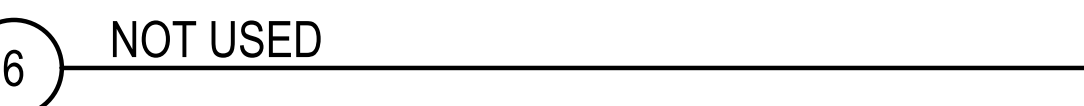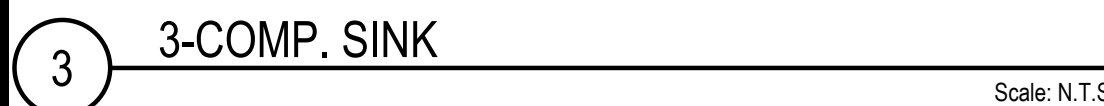Scale: NT5

## P6.0