
## KEYNOTES:

- EXISTING WATER CLOSET TO BE REMAIN. CONNECT EXISTING WATER CLOSET TO EXISTING CW, SANITARY, VENT LINES WITH ASSOCIATED ACCESSORIES AND FITTINGS.
- EXISTING LAVATORY TO BE REMAIN. CONNECT EXISTING LAVATORY TO EXISTING CW, HW, SANITARY, VENT LINES WITH ASSOCIATED ACCESSORIES AND FITTINGS
- CONNECT NEW MOP SINK TO NEW CW, HW, SANITARY, VENT LINES WITH ASSOCIATED ACCESSORIES AND FITTINGS.
- CONNECT NEW DOG PET GROOMING BATH TUB TO NEW CW, HW, SANITARY, VENT LINES WITH ASSOCIATED ACCESSORIES AND FITTINGS.
- © CONTRACTOR TO FIELD VERIFY ALL PIPE SIZES AND CHANGE TO ADEQUATE SIZES AS PER PLUMBING FIXTURE SCHEDULE IF NECESSARY.
- © CONNECT NEW HOT WATER HEATER TO EXISTING PIPING. CONTRACTOR TO FILED VERIFY EXACT LOCATIONS.
- (7) EXTEND NEW 1" TO EXISTING CW MAIN IN BASEMENT. CONTRACTOR TO COORDINATE WITH LANDLORD FOR WATER METER AND BACKFLOW PREVENTER REQUIREMENTS.
- © CONNECT NEW 4" SANITARY TO NEAREST EXISTING SANITARY LINE. CONTRACTOR TO VERIFY IN SIZE AND LOCATION IN FIELD.
- © CONNECT NEW 1"GAS TO EXISTING GAS MAIN IN BASEMENT. CONTRACTOR TO COORDINATE WITH LANDLORD FOR GAS METER REQUIREMENTS.
- CONTRACTOR TO FIELD VERIFY EXISTING AVAILABLE GAS PRESSURE AND MAKE SURE TO PROVIDE ADEQUATE INLET PRESSURE REQUIRED FOR AHU-1 & AHU-2.
- **1** EXISTING MECHANICAL TO REMAIN.

## **GENERAL NOTES:**

- CW/HW PIPING TO BE PROVIDED WITH INSULATION AS PER CHICAGO ENERGY CONSERVATION CODE 2019 (REFER SHEET P001)
- CONTRACTOR TO FIELD VERIFY FEASIBILITY OF SLAB PENETRATION AS PER STRUCTURAL REQUIREMENT.
- 3. REFER RISER DIAGRAMS FOR ALL PIPE SIZES.
- 4. PROVIDE ACCESS PANELS FOR CLEANOUTS AS REQUIRED.
- 5. WATER HEATER DRAIN SPILLS TO THE NEAREST FLOOR DRAIN.

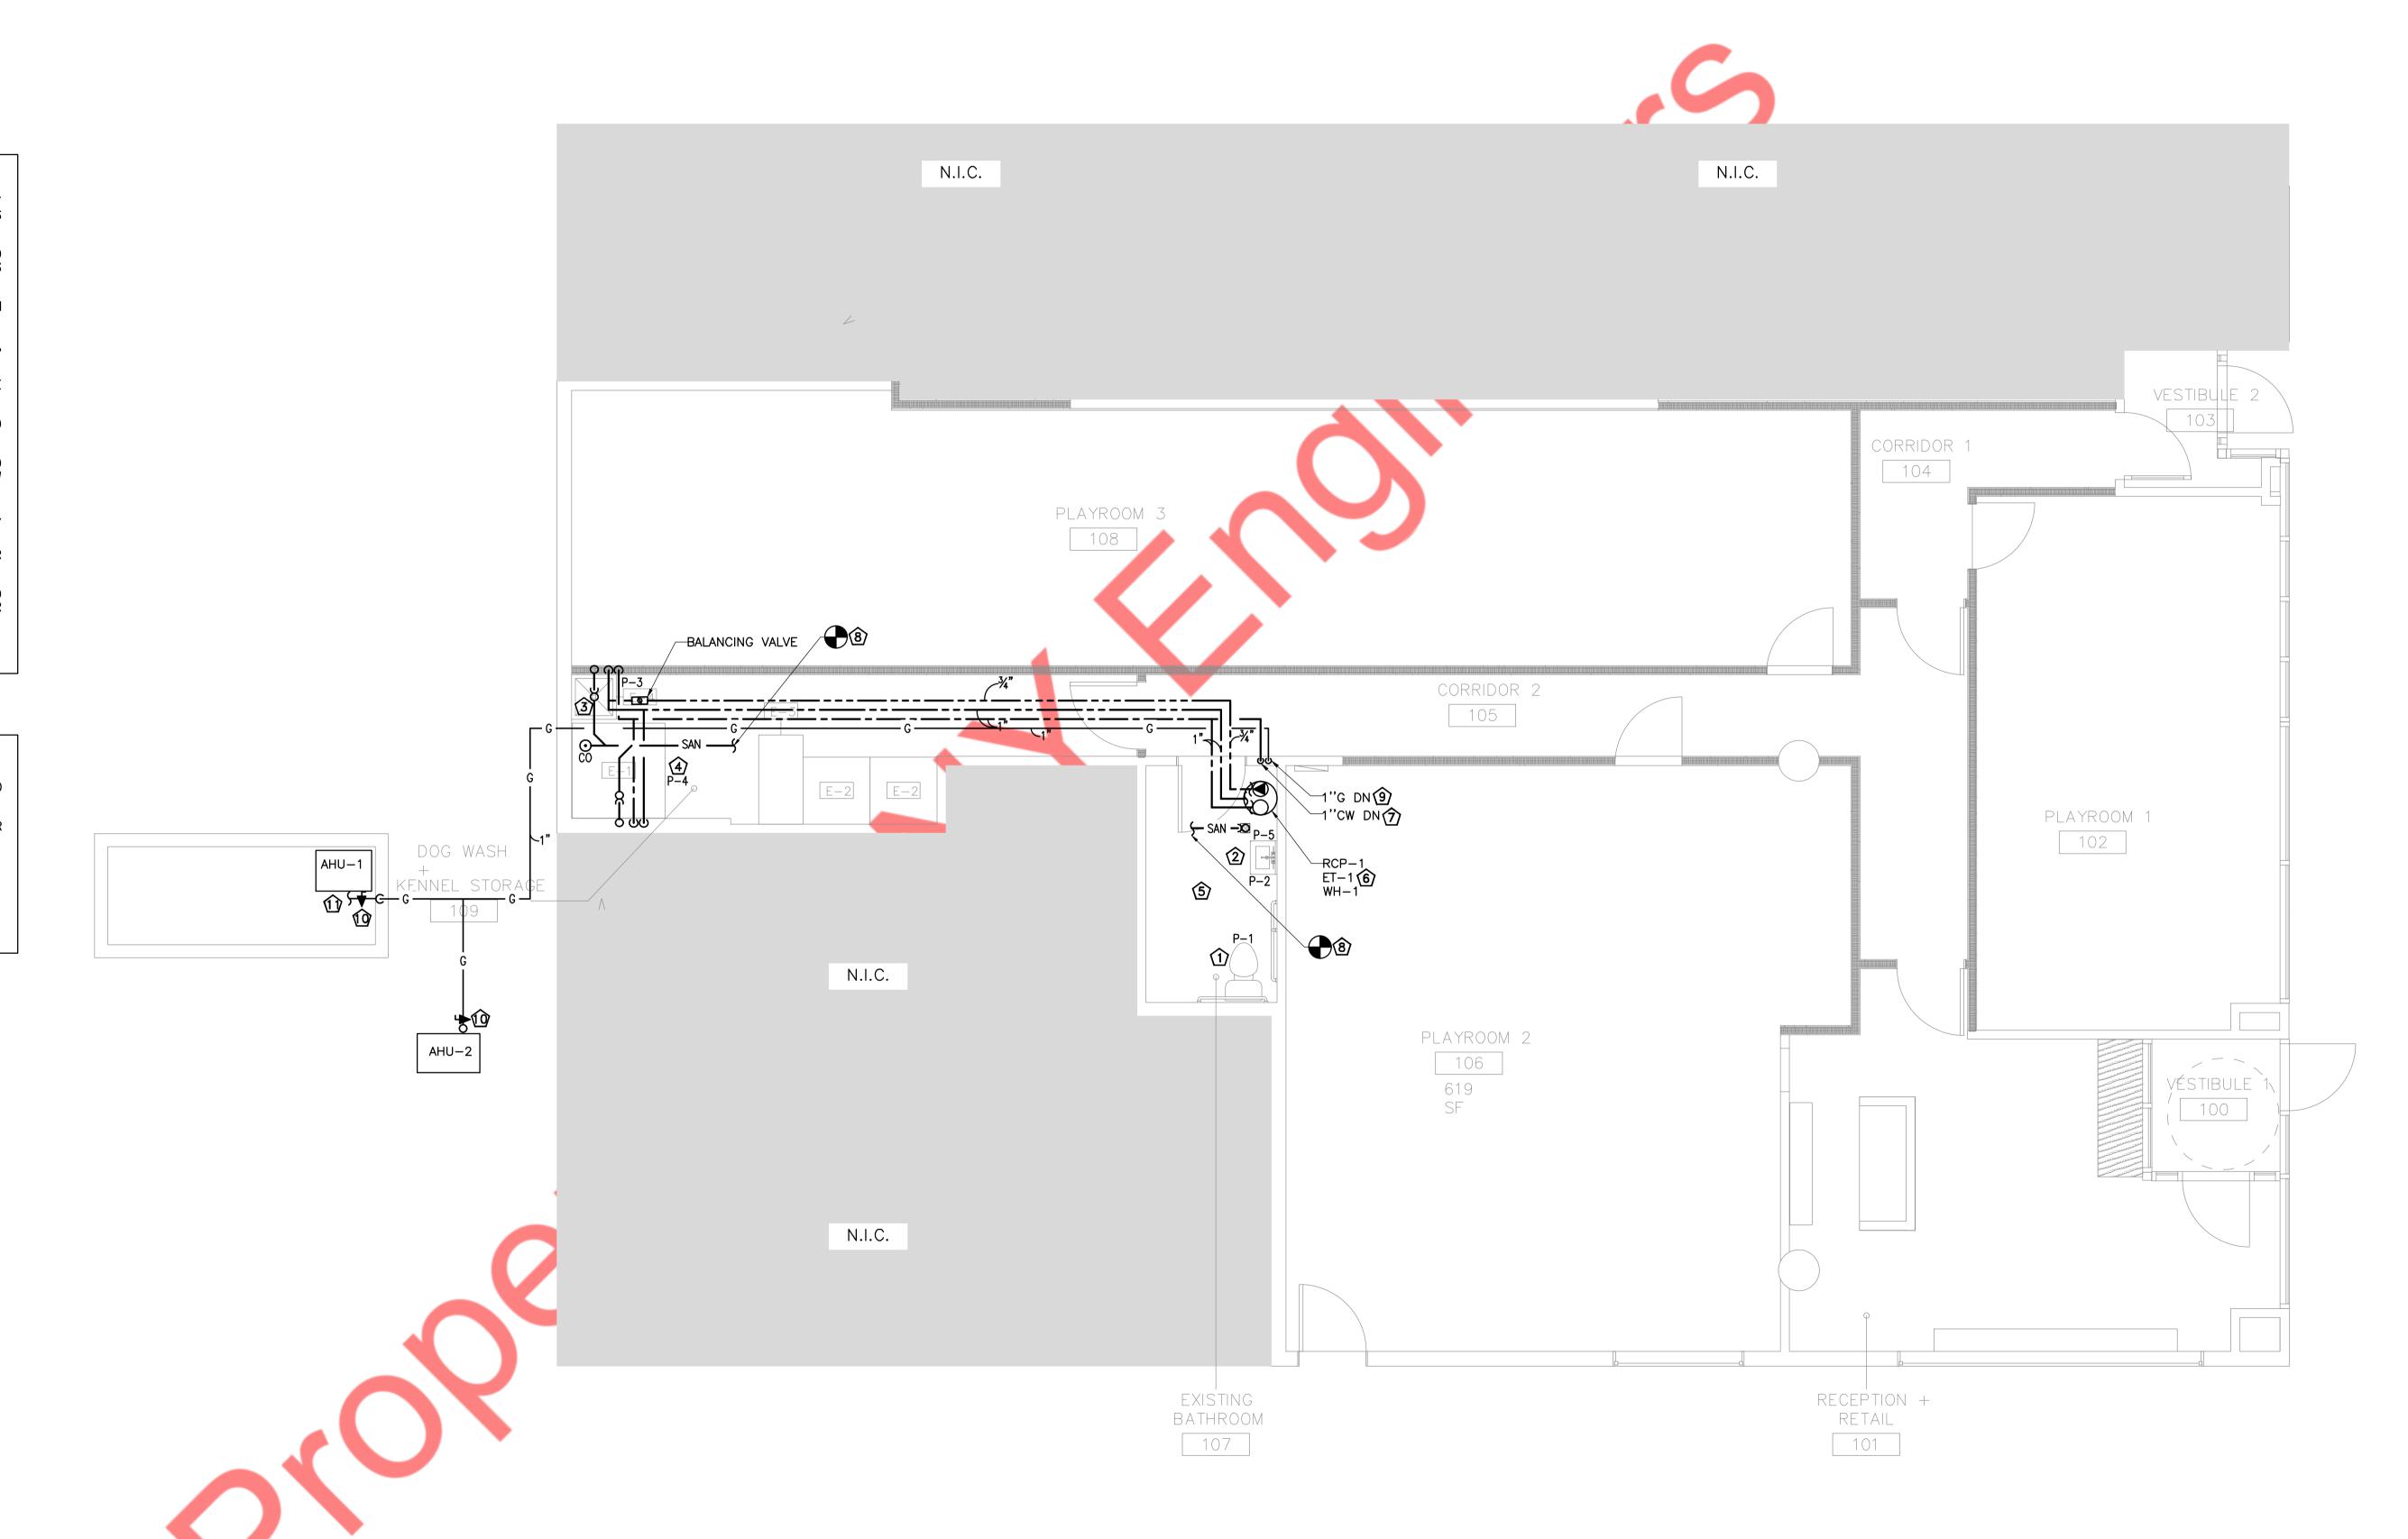

 $1 \frac{\text{PLUMBING FLOOR PLAN}}{1/4" = 1'-0"}$