



Property of M Engineers

**1** CELLAR FIRE ALARM PLAN  
SCALE: 1/8" = 1'-0"

- DRAWING NOTES:**
1. REFER TO DWG. FA-001.00 FOR FIRE ALARM SYMBOL LIST, ABBREVIATIONS. FA-002.00 FOR FIRE ALARM NOTES AND FA-004.00 FIRE ALARM RISER DIAGRAM.
  2. FINAL CONDUIT/CABLE ROUTING SHALL BE DETERMINED IN-FIELD, AND PRIOR TO THE COMMENCEMENT OF WORK, COORDINATED WITH OTHER TRADE CONTRACTORS AND THE OWNER.
  3. ELECTRICAL CONTRACTOR TO COORDINATE LOCATION OF FACP WITH THE ARCHITECT/OWNER.



1 GROUND FLOOR FIRE ALARM PLAN  
SCALE: 1/8" = 1'-0"

**DRAWING NOTES:**

1. REFER TO DWG. FA-001.00 FOR FIRE ALARM SYMBOL LIST, ABBREVIATIONS, FA-002.00 FOR FIRE ALARM NOTES AND FA-004.00 FIRE ALARM RISER DIAGRAM.
2. FINAL CONDUIT/CABLE ROUTING SHALL BE DETERMINED IN-FIELD, AND PRIOR TO THE COMMENCEMENT OF WORK, COORDINATED WITH OTHER TRADE CONTRACTORS AND THE OWNER.
3. ELECTRICAL CONTRACTOR TO COORDINATE LOCATION OF FACP WITH THE ARCHITECT/OWNER.



1 2ND FLOOR FIRE ALARM PLAN  
SCALE: 1/8" = 1'-0"


**DRAWING NOTES:**

1. REFER TO DWG. FA-001.00 FOR FIRE ALARM SYMBOL LIST, ABBREVIATIONS, FA-002.00 FOR FIRE ALARM NOTES AND FA-004.00 FIRE ALARM RISER DIAGRAM.
2. FINAL CONDUIT/CABLE ROUTING SHALL BE DETERMINED IN-FIELD, AND PRIOR TO THE COMMENCEMENT OF WORK, COORDINATED WITH OTHER TRADE CONTRACTORS AND THE OWNER.
3. ELECTRICAL CONTRACTOR TO COORDINATE LOCATION OF FACP WITH THE ARCHITECT/OWNER.





Property of NY Engineers

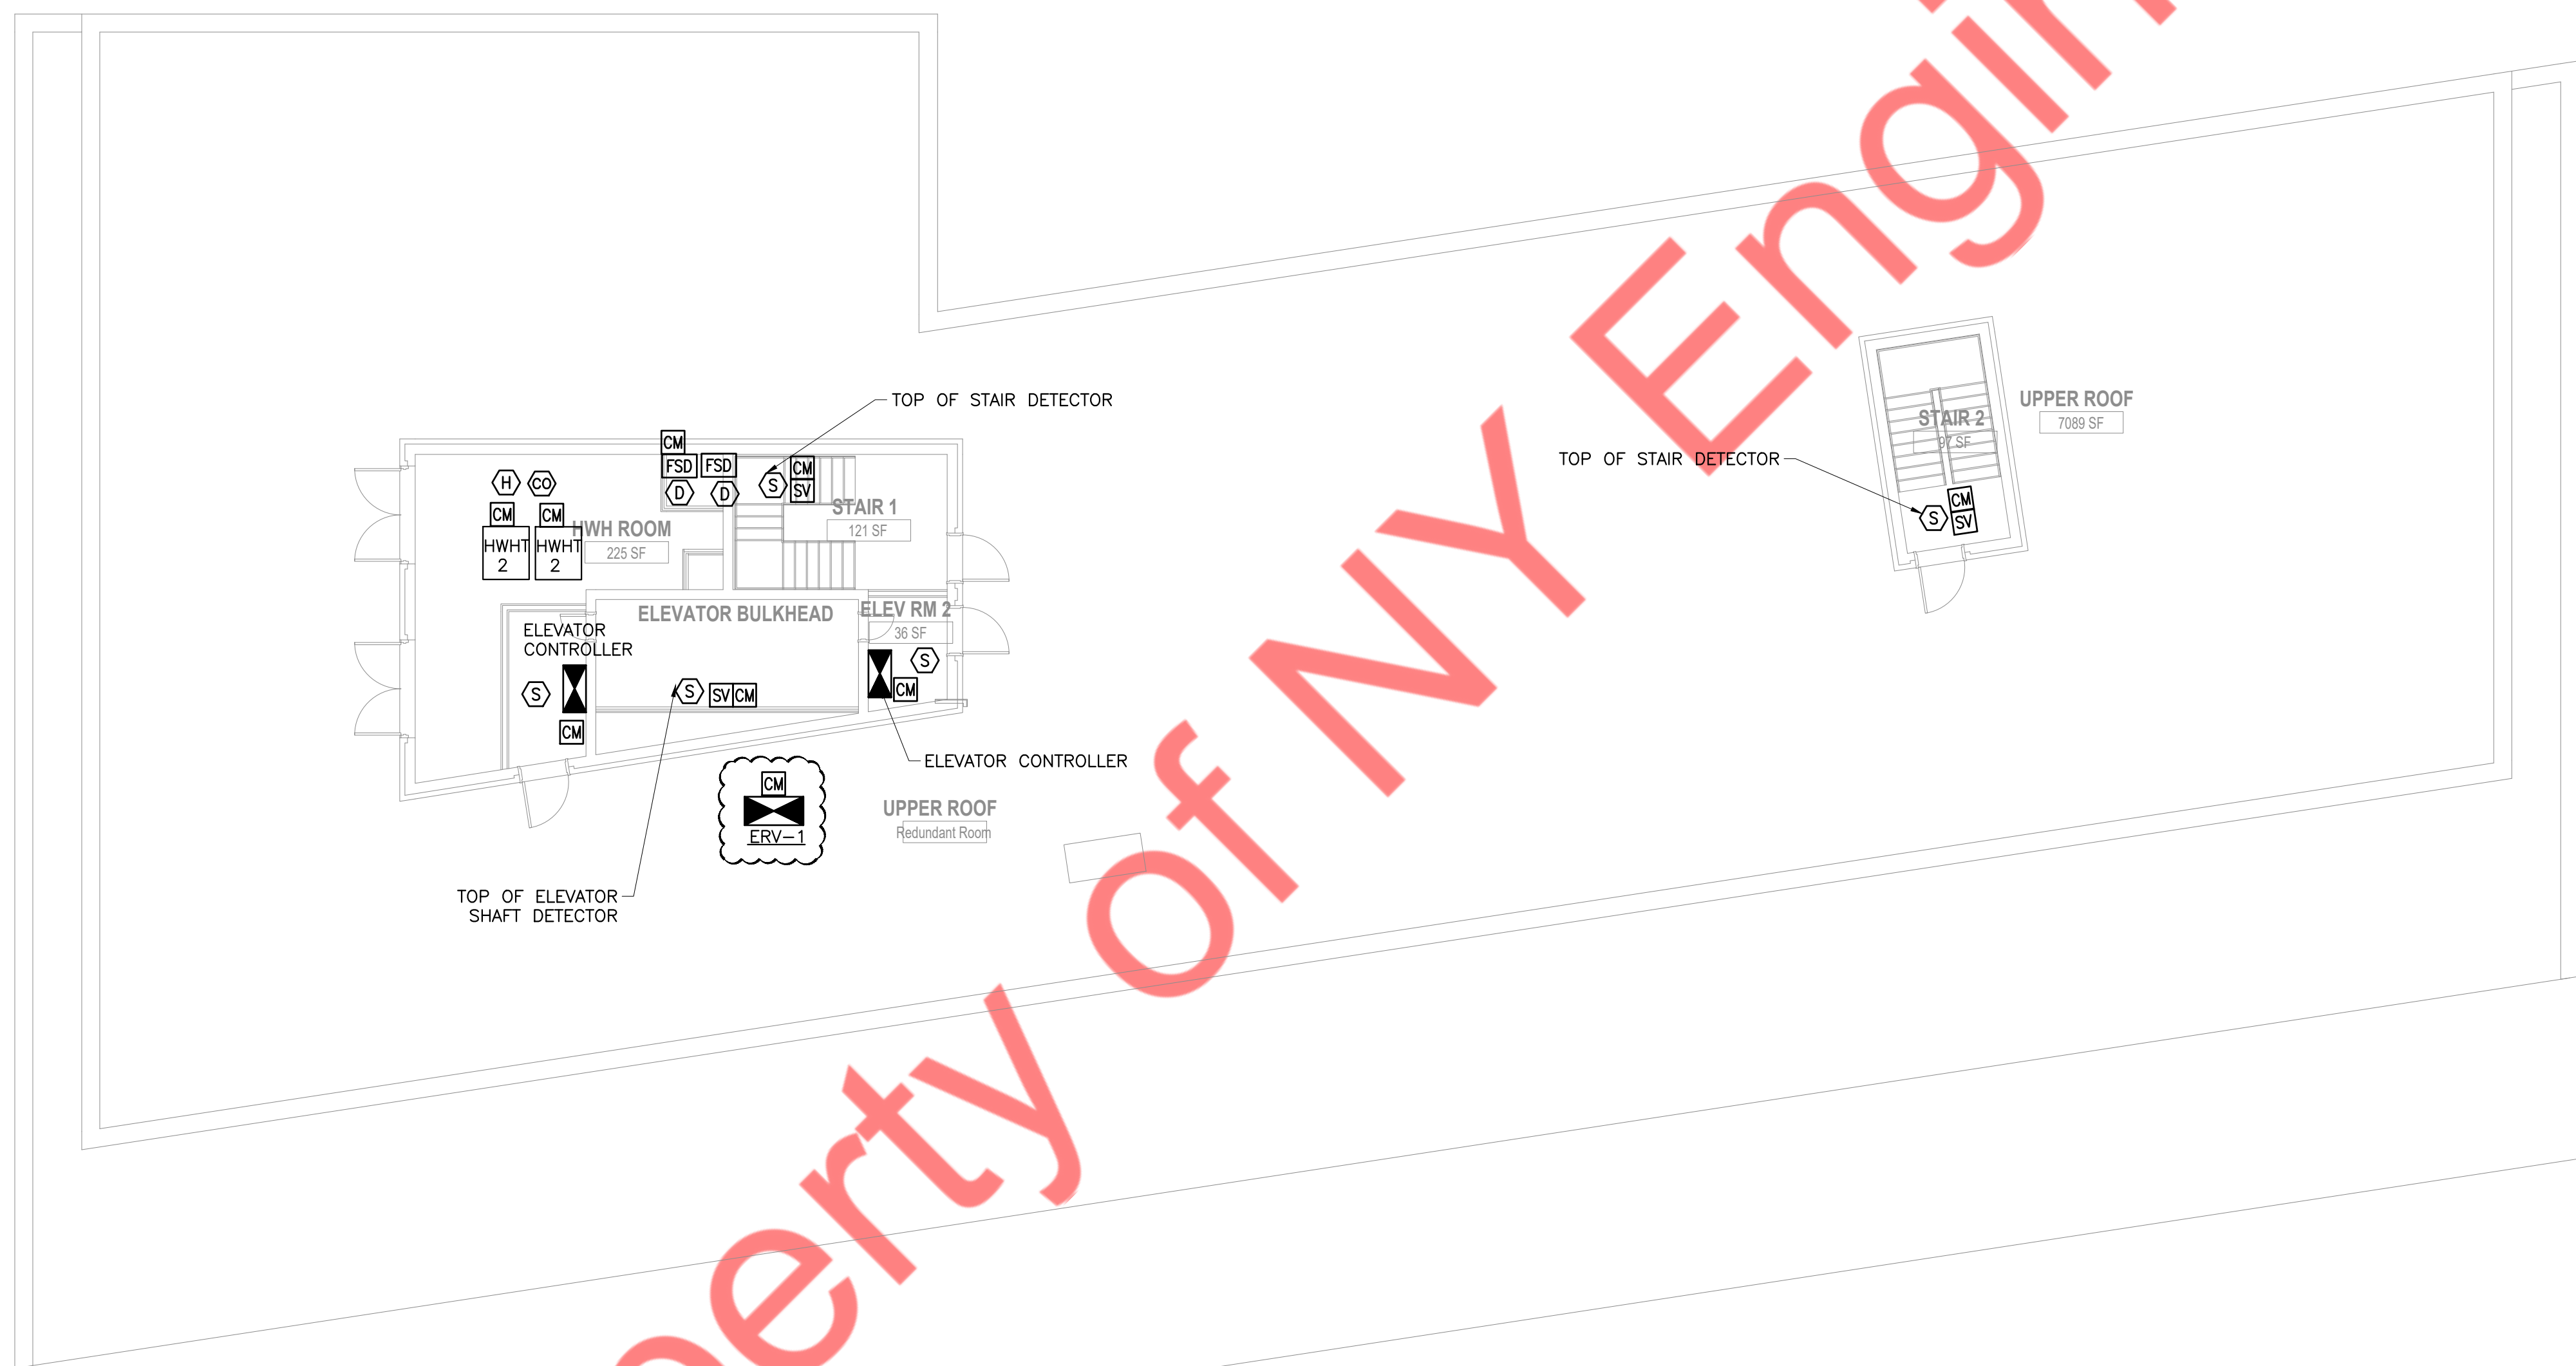

1 ROOF FIRE ALARM PLAN  
SCALE: 1/8" = 1'-0"

**DRAWING NOTES:**

1. REFER TO DWG. FA-001.00 FOR FIRE ALARM SYMBOL LIST, ABBREVIATIONS, FA-002.00 FOR FIRE ALARM NOTES AND FA-004.00 FIRE ALARM RISER DIAGRAM.
2. FINAL CONDUIT/CABLE ROUTING SHALL BE DETERMINED IN-FIELD, AND PRIOR TO THE COMMENCEMENT OF WORK, COORDINATED WITH OTHER TRADE CONTRACTORS AND THE OWNER.
3. ELECTRICAL CONTRACTOR TO COORDINATE LOCATION OF FACP WITH THE ARCHITECT/OWNER.