


PLUMBING PLAN - UNDERGROUND
1/4" = 1'-0"

NOTE:
1. FOR ALL PIPE SIZES, REFER RISER DIAGRAMS.


- 10 DUPLEX SEWAGE EJECTOR INSIDE 36"(DIA) X 66"(H) UNDERGROUND FIBERGLASS BASIN
- 11 ELEVATOR SUMP PUMP IN CONC. PIT 24"x24"x24"

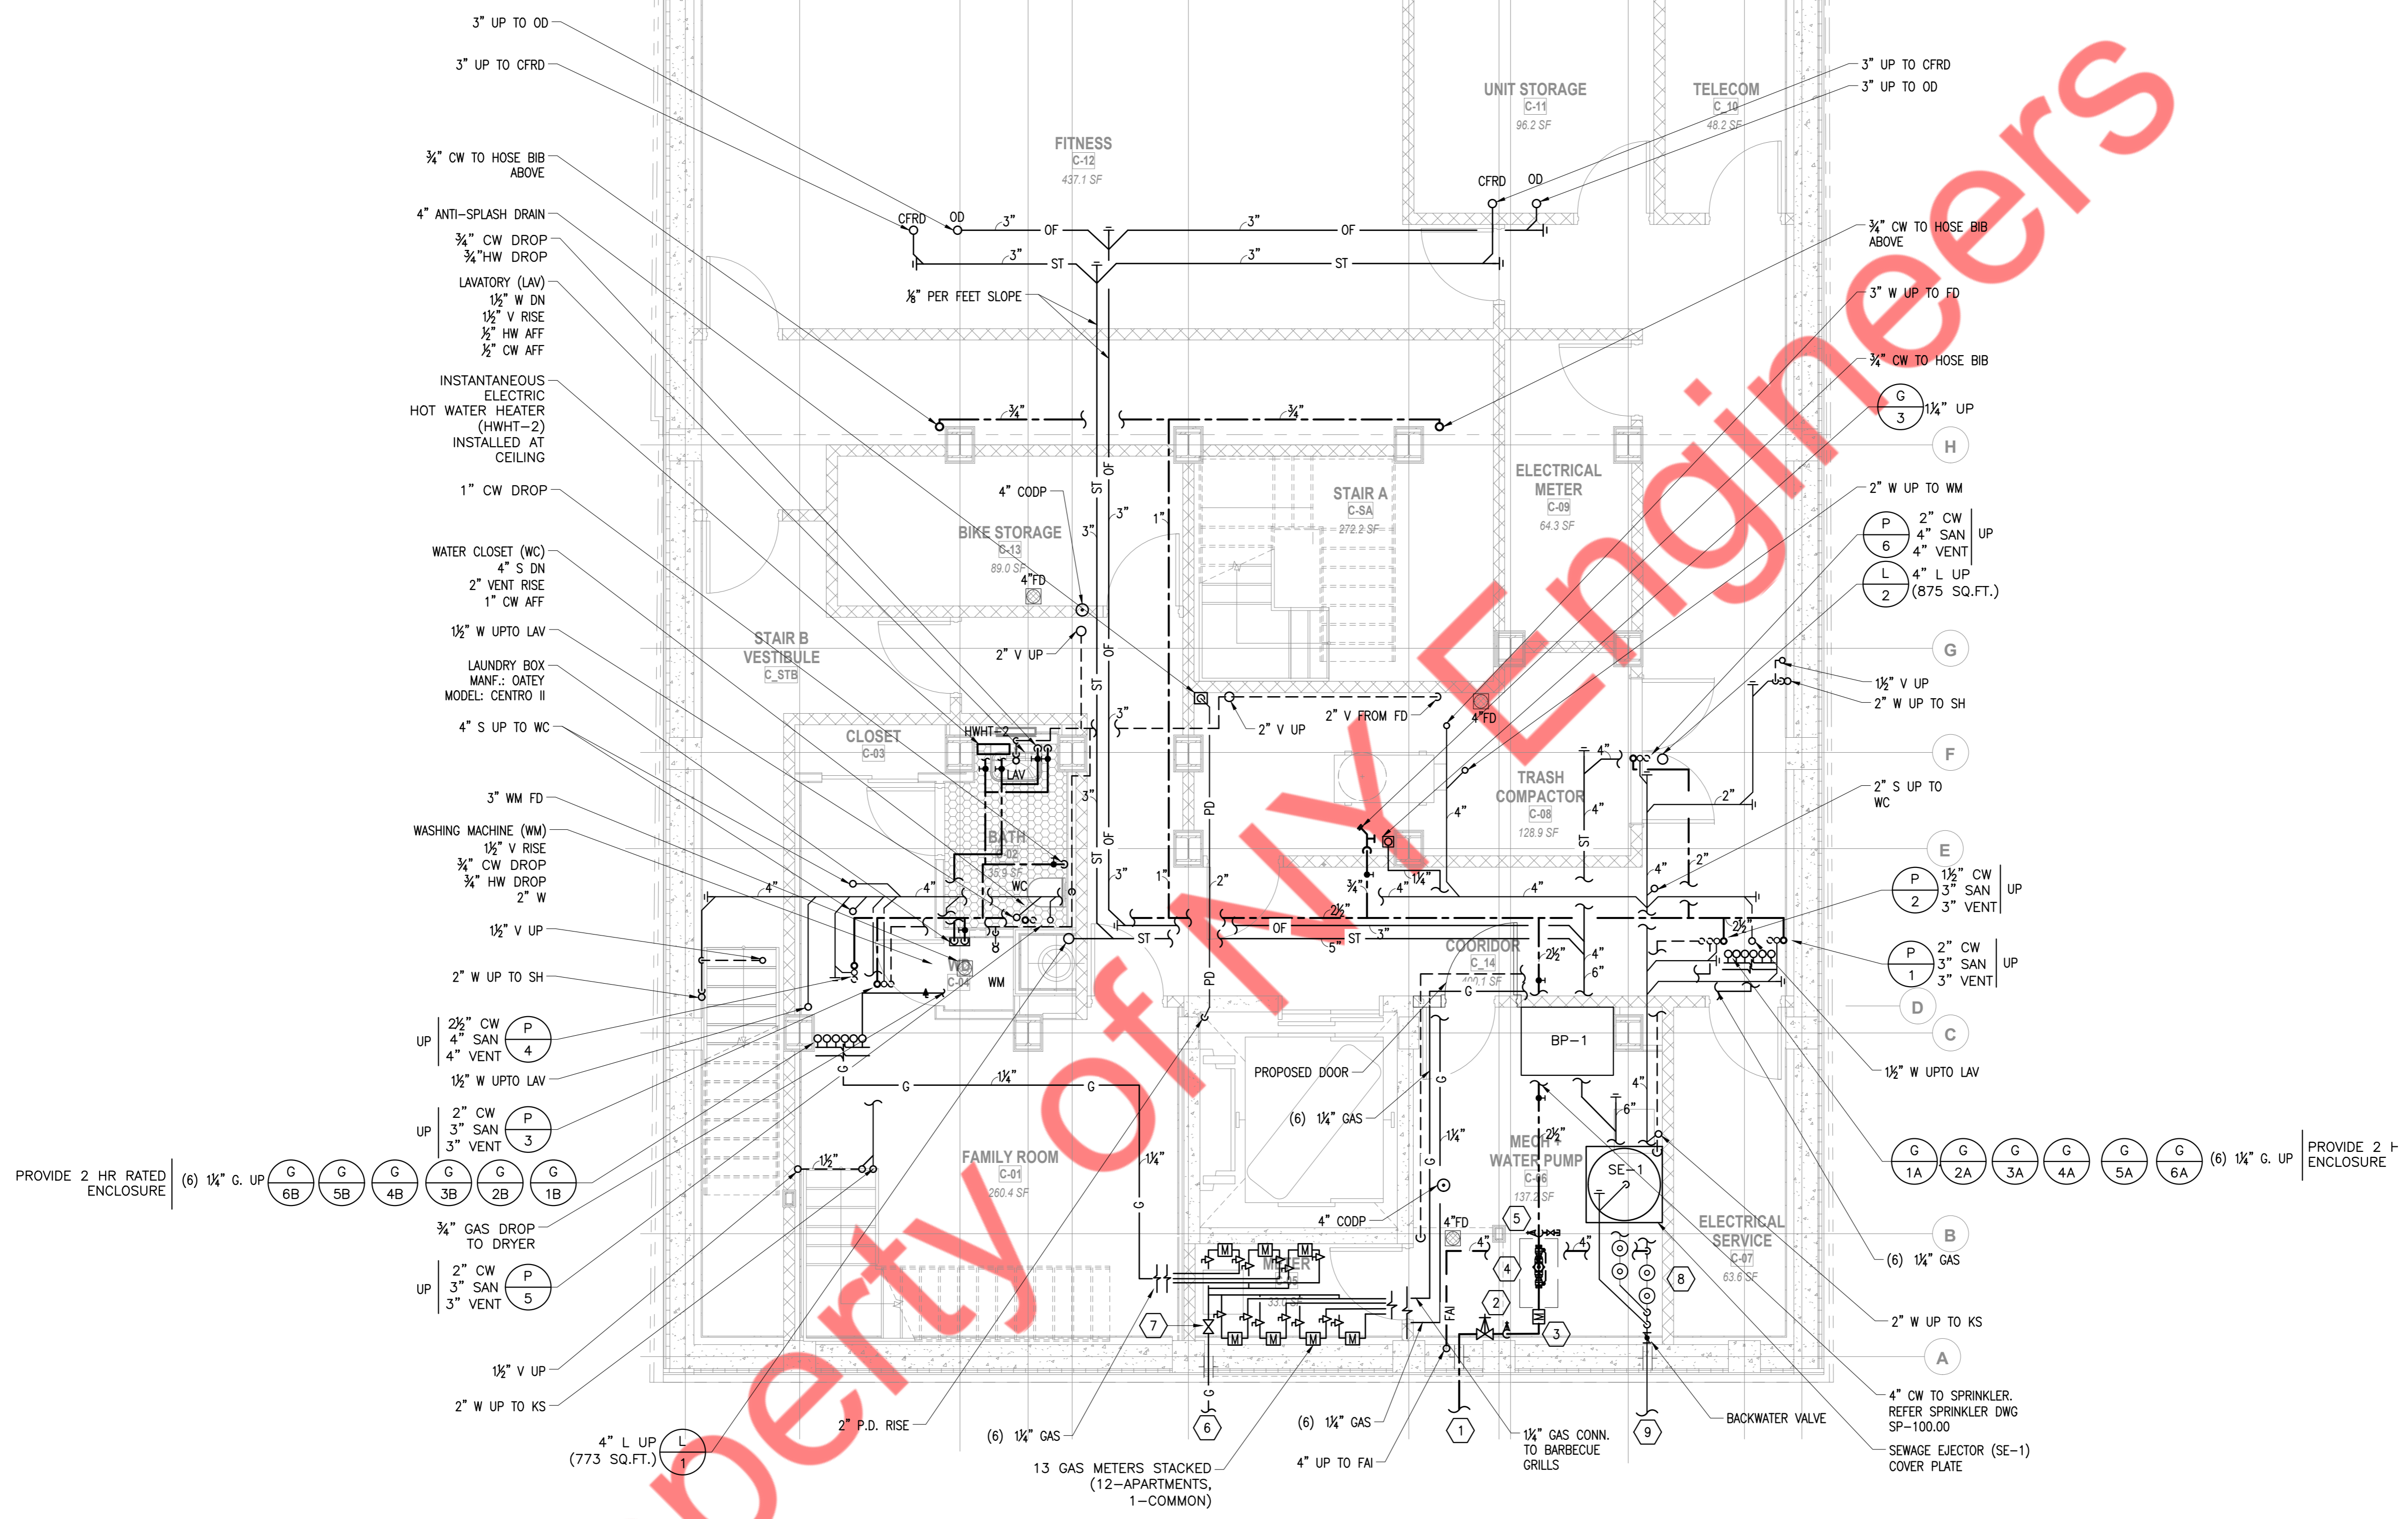

PLUMBING PLAN - CELLAR
1/4" = 1'-0"


NOTE:
 1. FOR ALL PIPE SIZES, REFER RISER DIAGRAMS.
 2. FOR BFP INSTALLATION DETAILS, REFER APPROVED BFP APPLICATION DRAWINGS.

PLUMBING LEGEND	
① COMBINED 4" INCOMING DOMESTIC WATER & FIRE WATER SERVICE. (I.E. 32.27")	⑦ GAS HOUSE VALVE.
② 4" HOUSE GATE VALVE OS&Y W/TAMPER SWITCH. & 2 1/2" MICV INSTALLED VERTICALLY	⑧ 4" SANITARY HOUSE TRAP & 6" STORM HOUSE TRAP
③ 2 1/2" NYC APPROVED DOMESTIC WATER METER W/REMOTE READER ENCODER.	⑨ 8" COMBINED SANITARY/STORM BLDG. SEWER. (I.E. 42.23')
④ STACKED BACKFLOW PREVENTER 4" DCDA FOR FIRE & 2 1/2" DCVA FOR DOMESTIC	⑩ DUPLEX SEWAGE EJECTOR INSIDE 36"(DIA) X 66"(H) UNDERGROUND FIBERGLASS BASIN
⑤ 2 1/2" MOCV INSTALLED VERTICALLY & TEST TEE CONNECTION W/VALVE.	⑪ ELEVATOR SUMP PUMP IN CONC. PIT 24"x24"x24".
⑥ INCOMING GAS SERVICE WITH PIPE SLEEVE BY GAS UTILITY CO.	

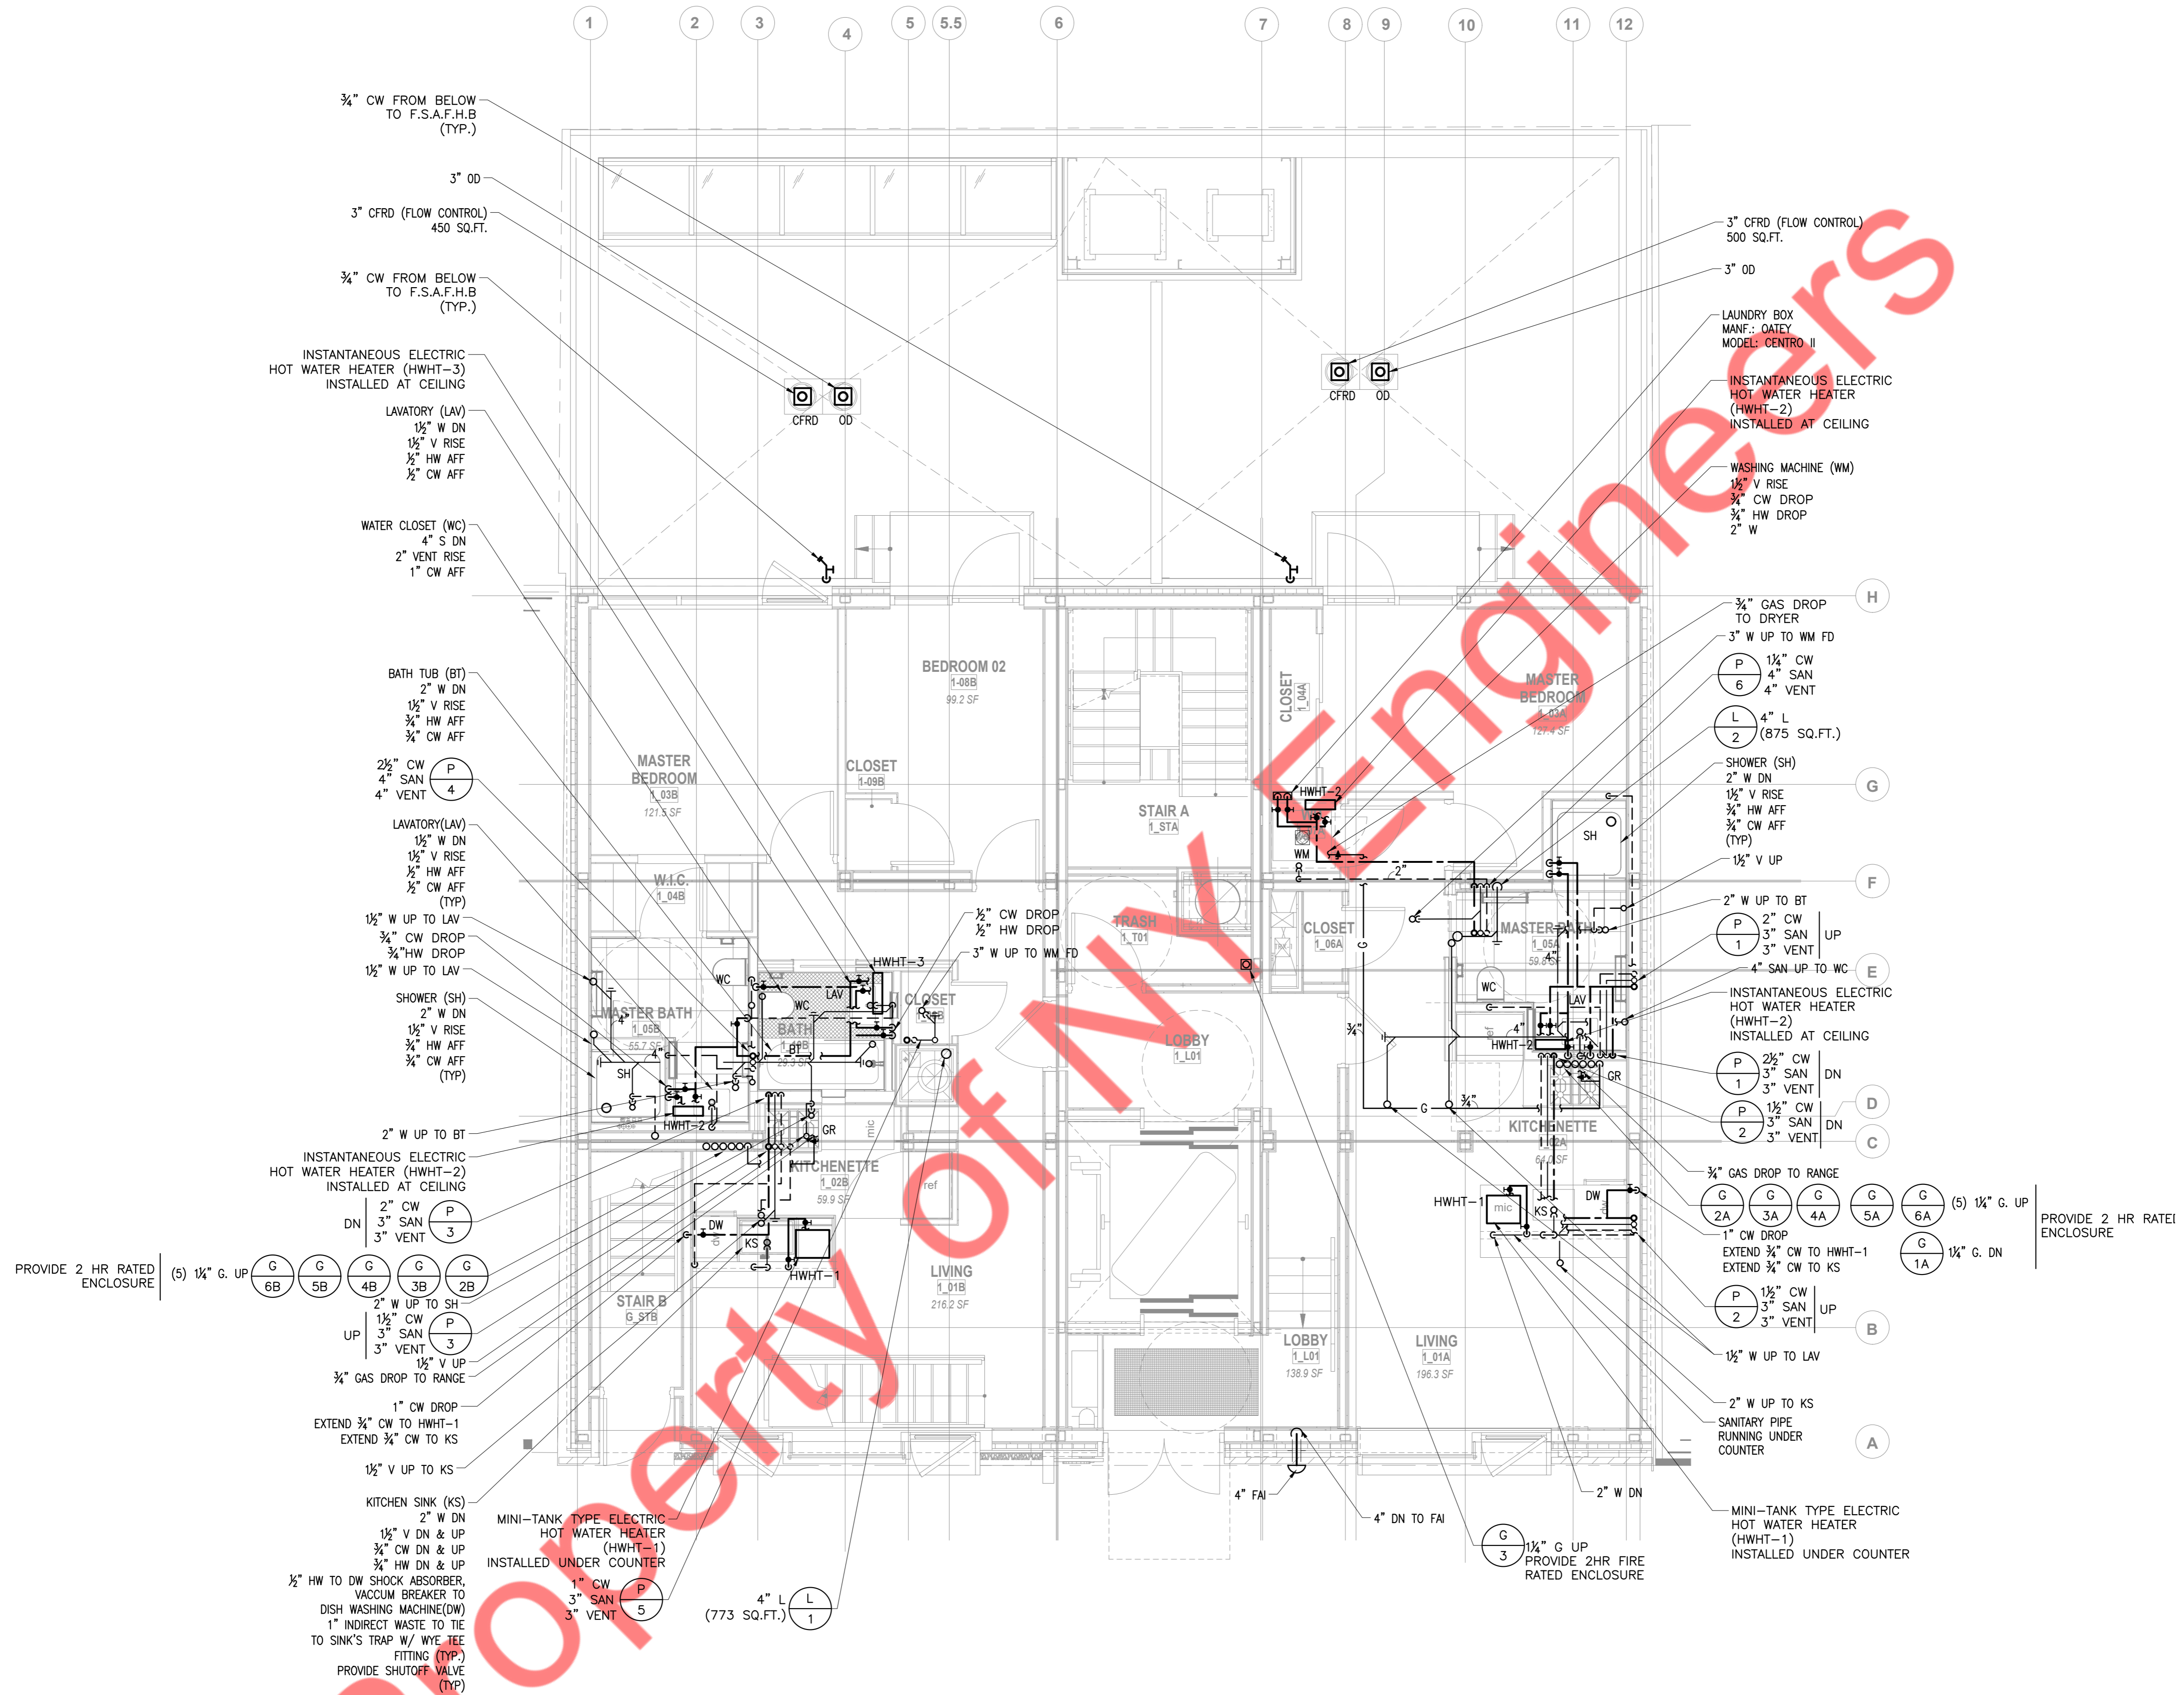


PLUMBING PLAN - 1ST FLOOR
 1/4" = 1'-0"

NOTE:
 1. FOR ALL PIPE SIZES, REFER RISER DIAGRAMS.
 2. FOR BFP INSTALLATION DETAILS, REFER APPROVED BFP APPLICATION DRAWINGS.

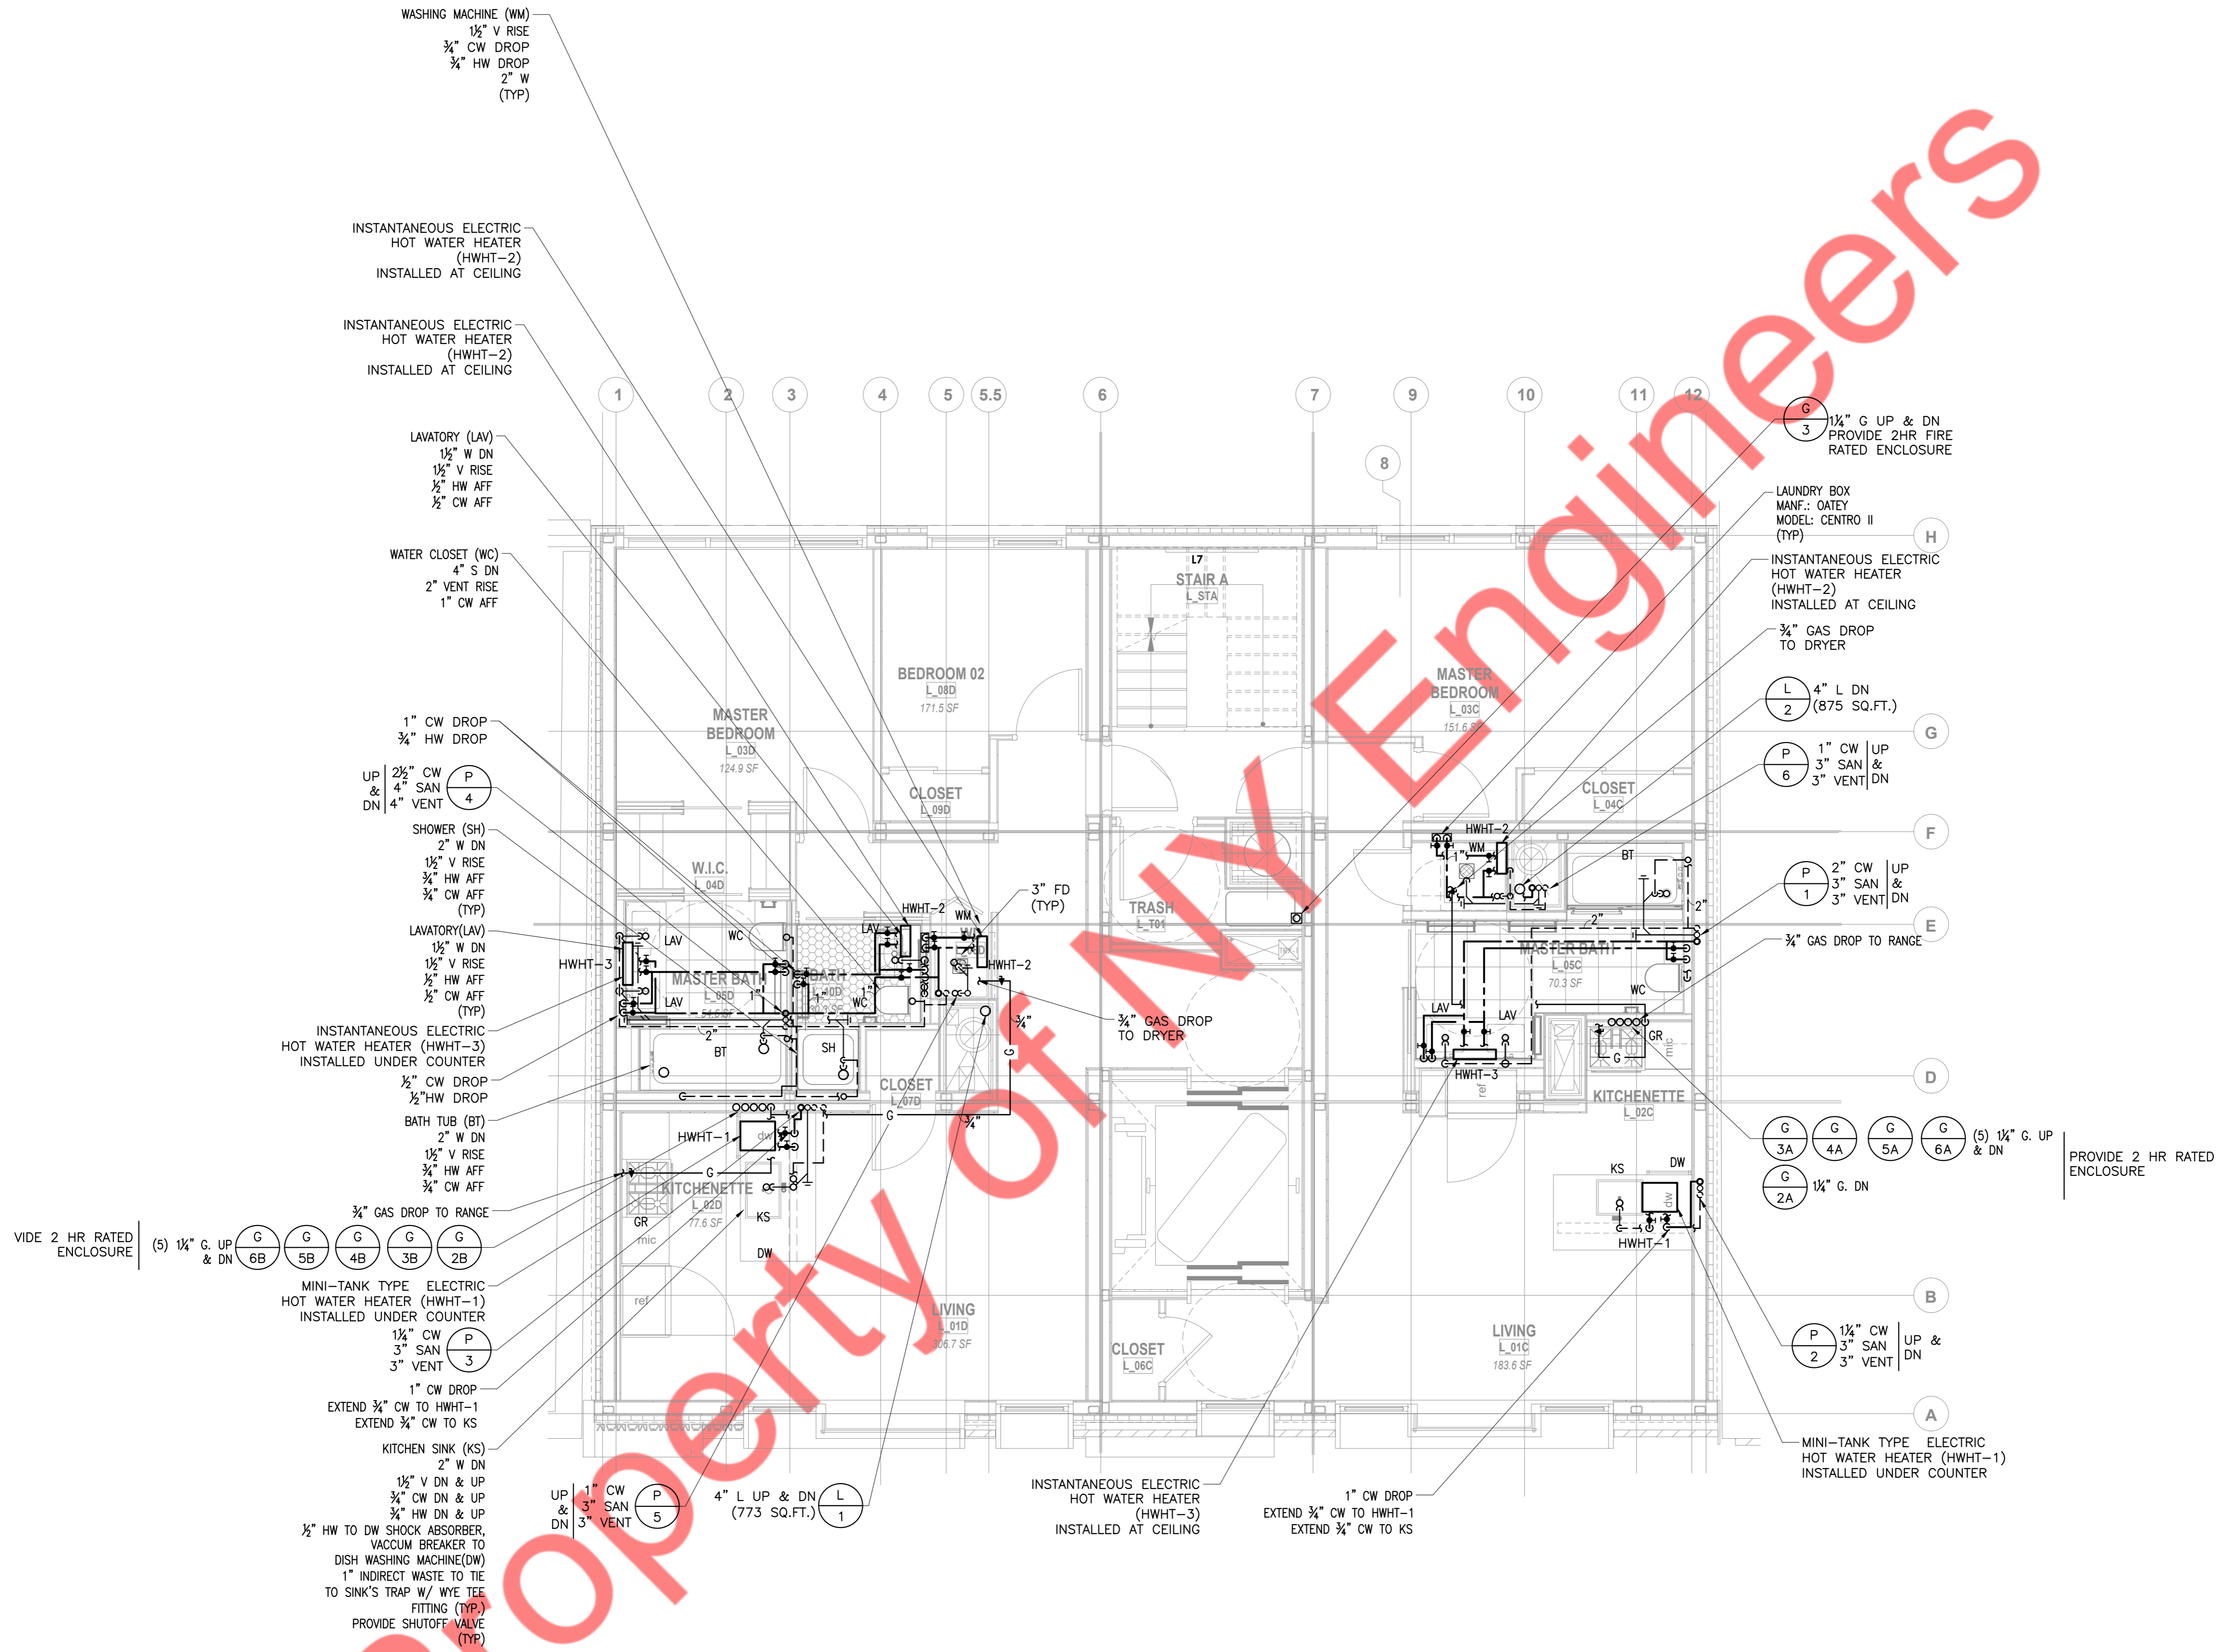


PLUMBING PLAN - 2ND TO 4TH FLOOR (TYPICAL)
 1/4" = 1'-0"

NOTE:
 1. FOR ALL PIPE SIZES, REFER RISER DIAGRAMS.
 2. FOR BFP INSTALLATION DETAILS, REFER APPROVED BFP APPLICATION DRAWINGS.

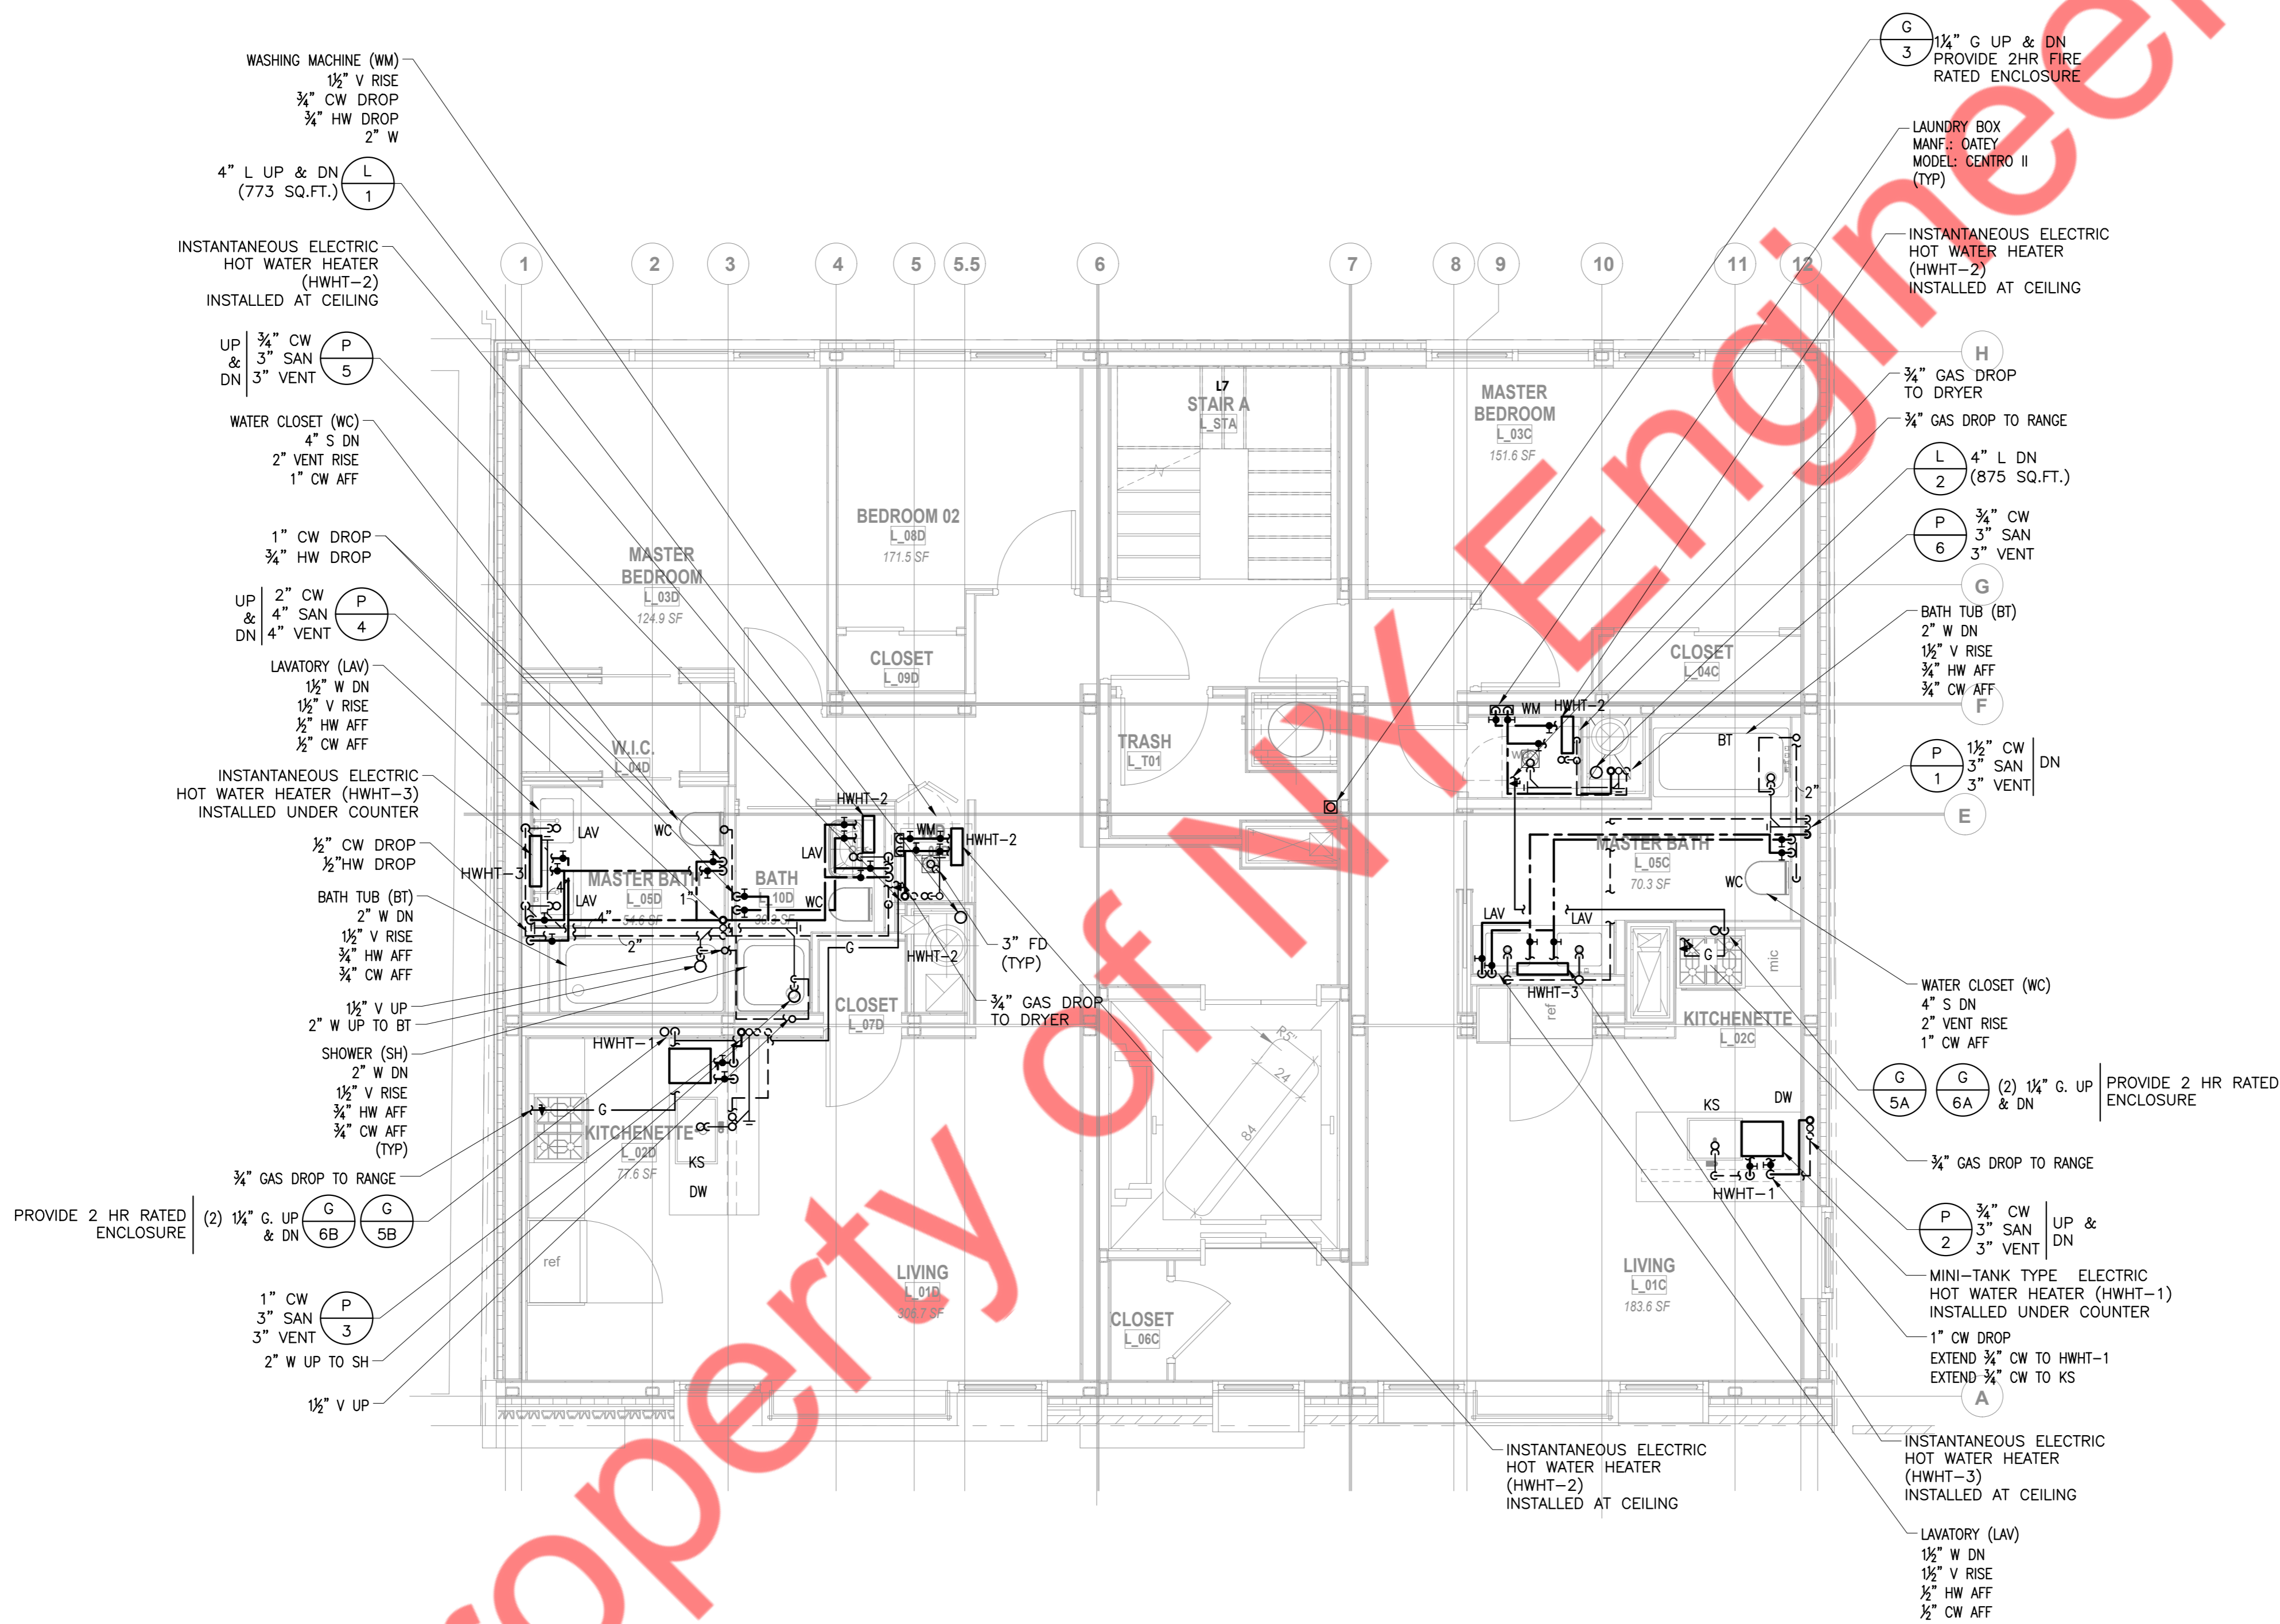


PLUMBING PLAN - 5TH FLOOR
 1/4" = 1'-0"

NOTE:
 1. FOR ALL PIPE SIZES, REFER RISER DIAGRAMS.
 2. FOR BFP INSTALLATION DETAILS, REFER APPROVED BFP APPLICATION DRAWINGS.

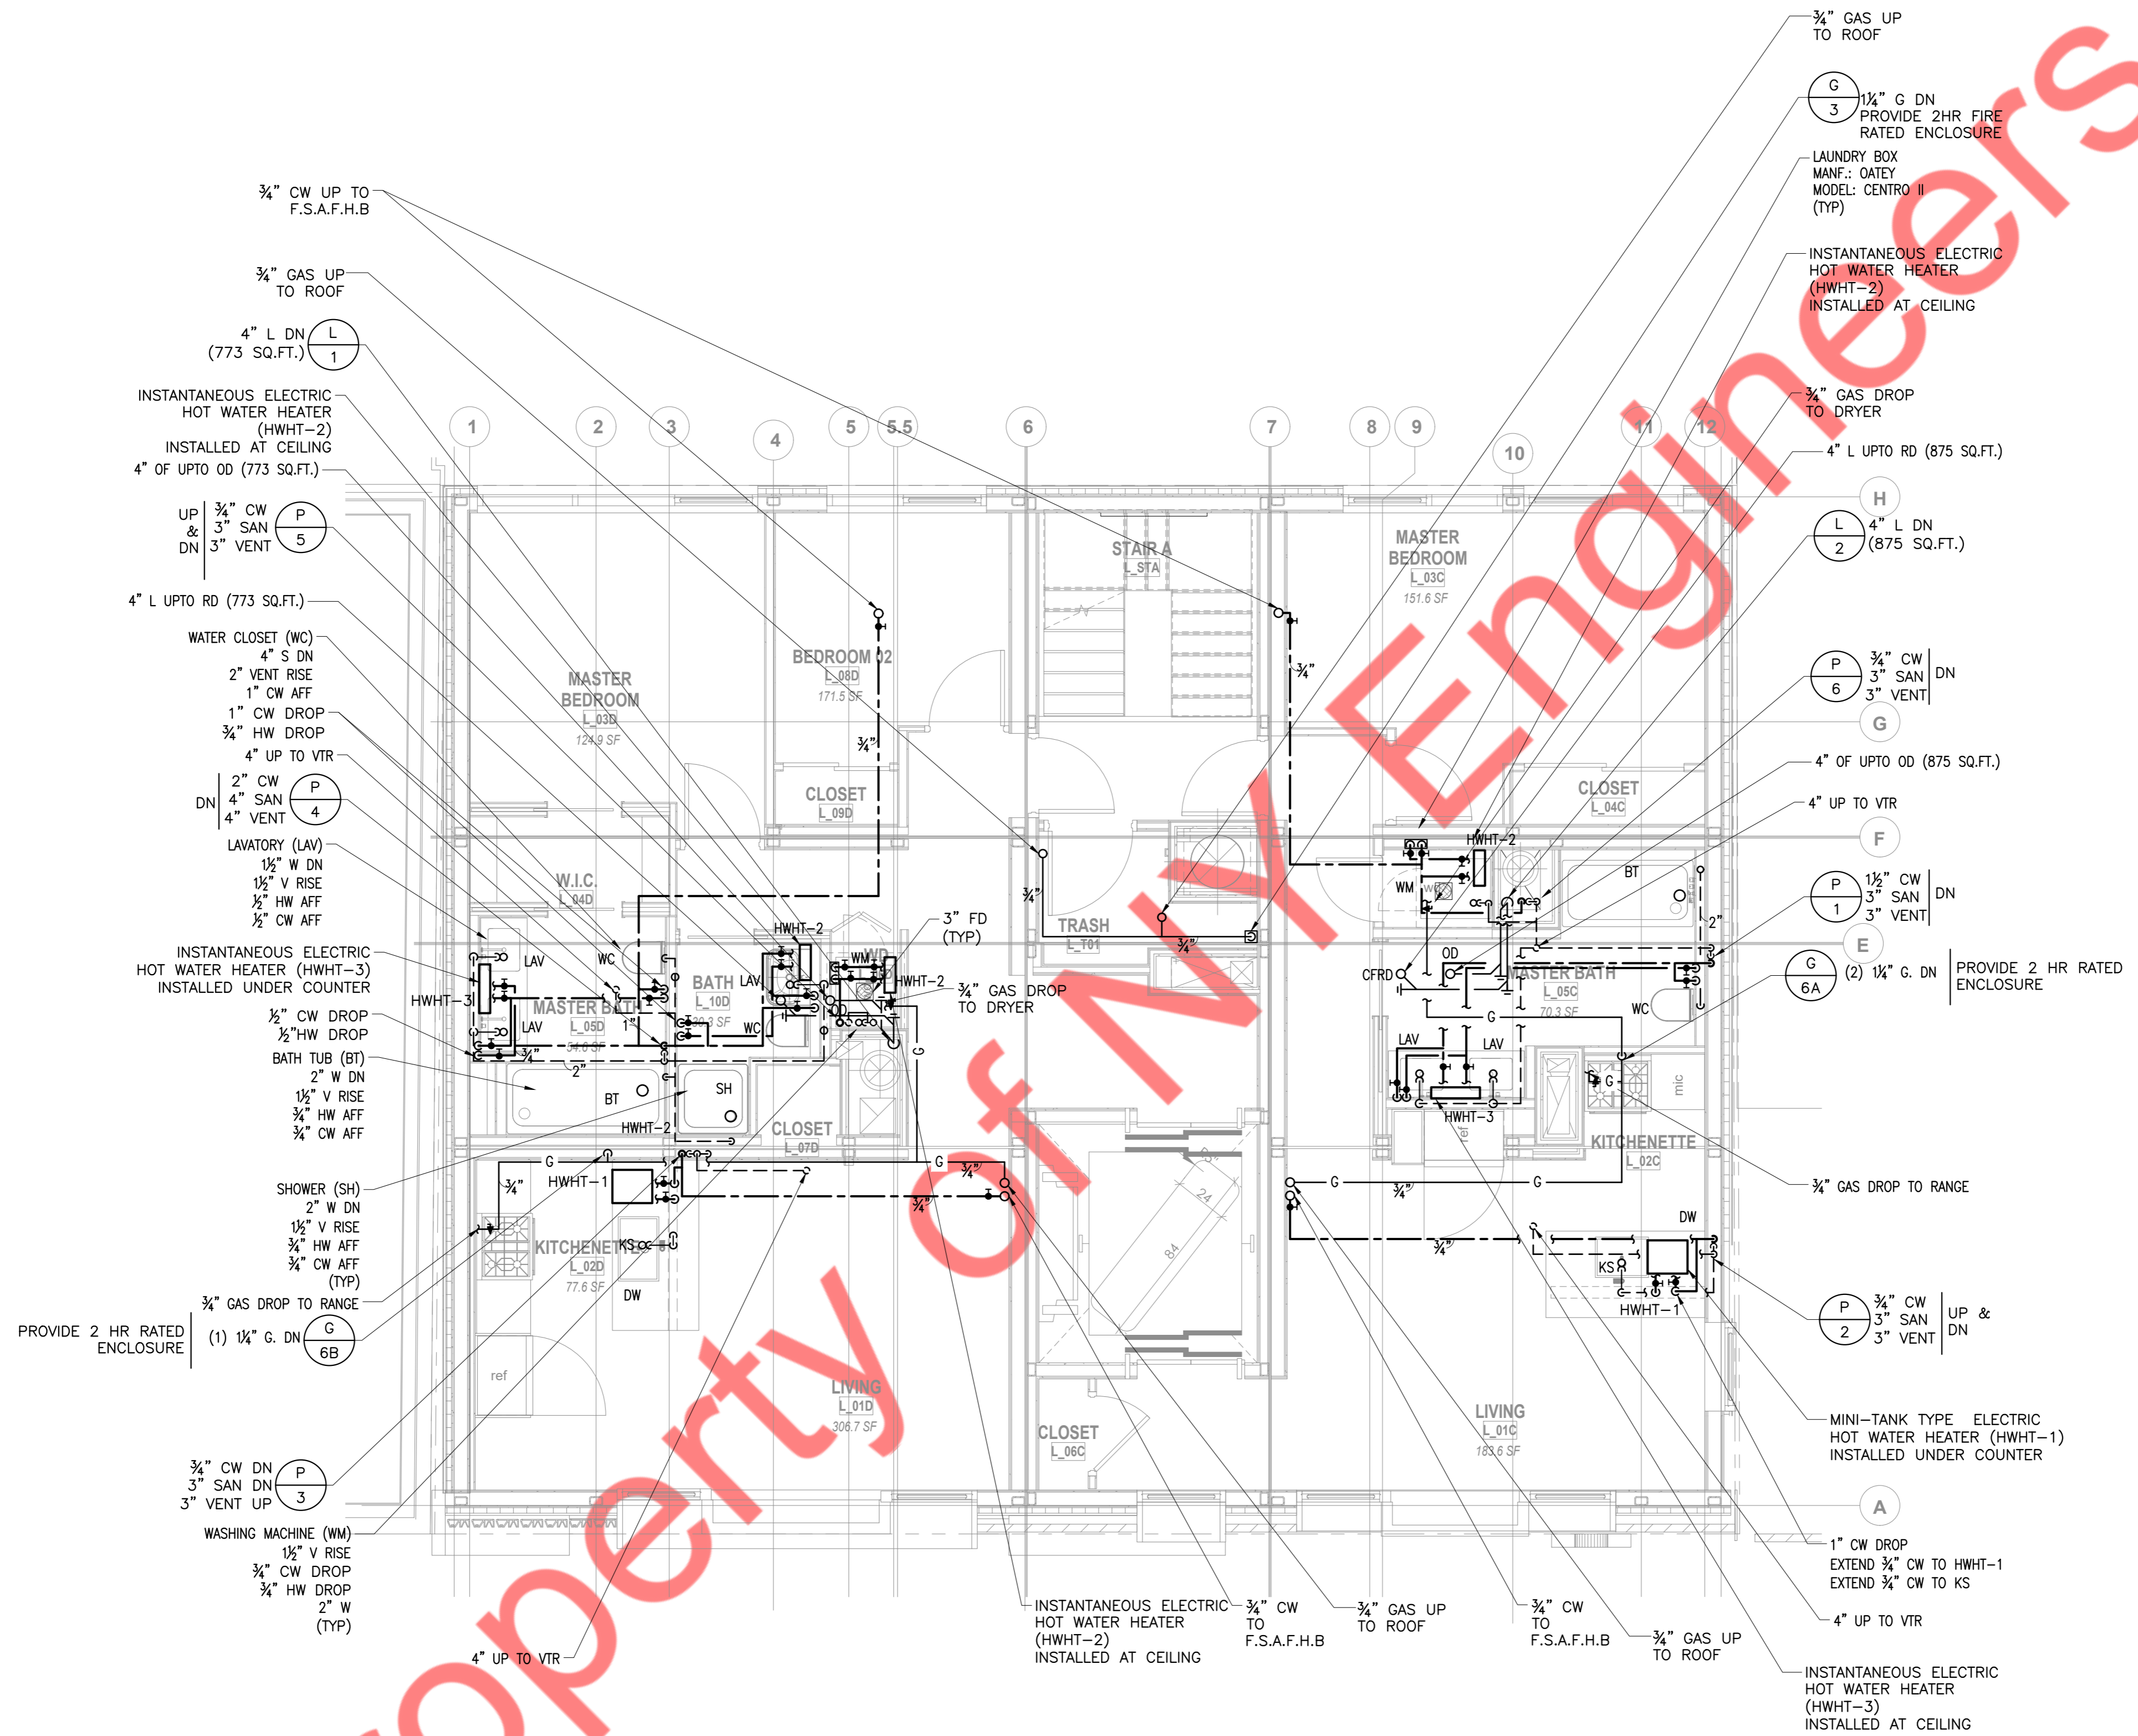


PLUMBING PLAN - 6TH FLOOR
 1/4" = 1'-0"

NOTE:
 1. FOR ALL PIPE SIZES, REFER RISER DIAGRAMS.
 2. FOR BFP INSTALLATION DETAILS, REFER APPROVED BFP APPLICATION DRAWINGS.

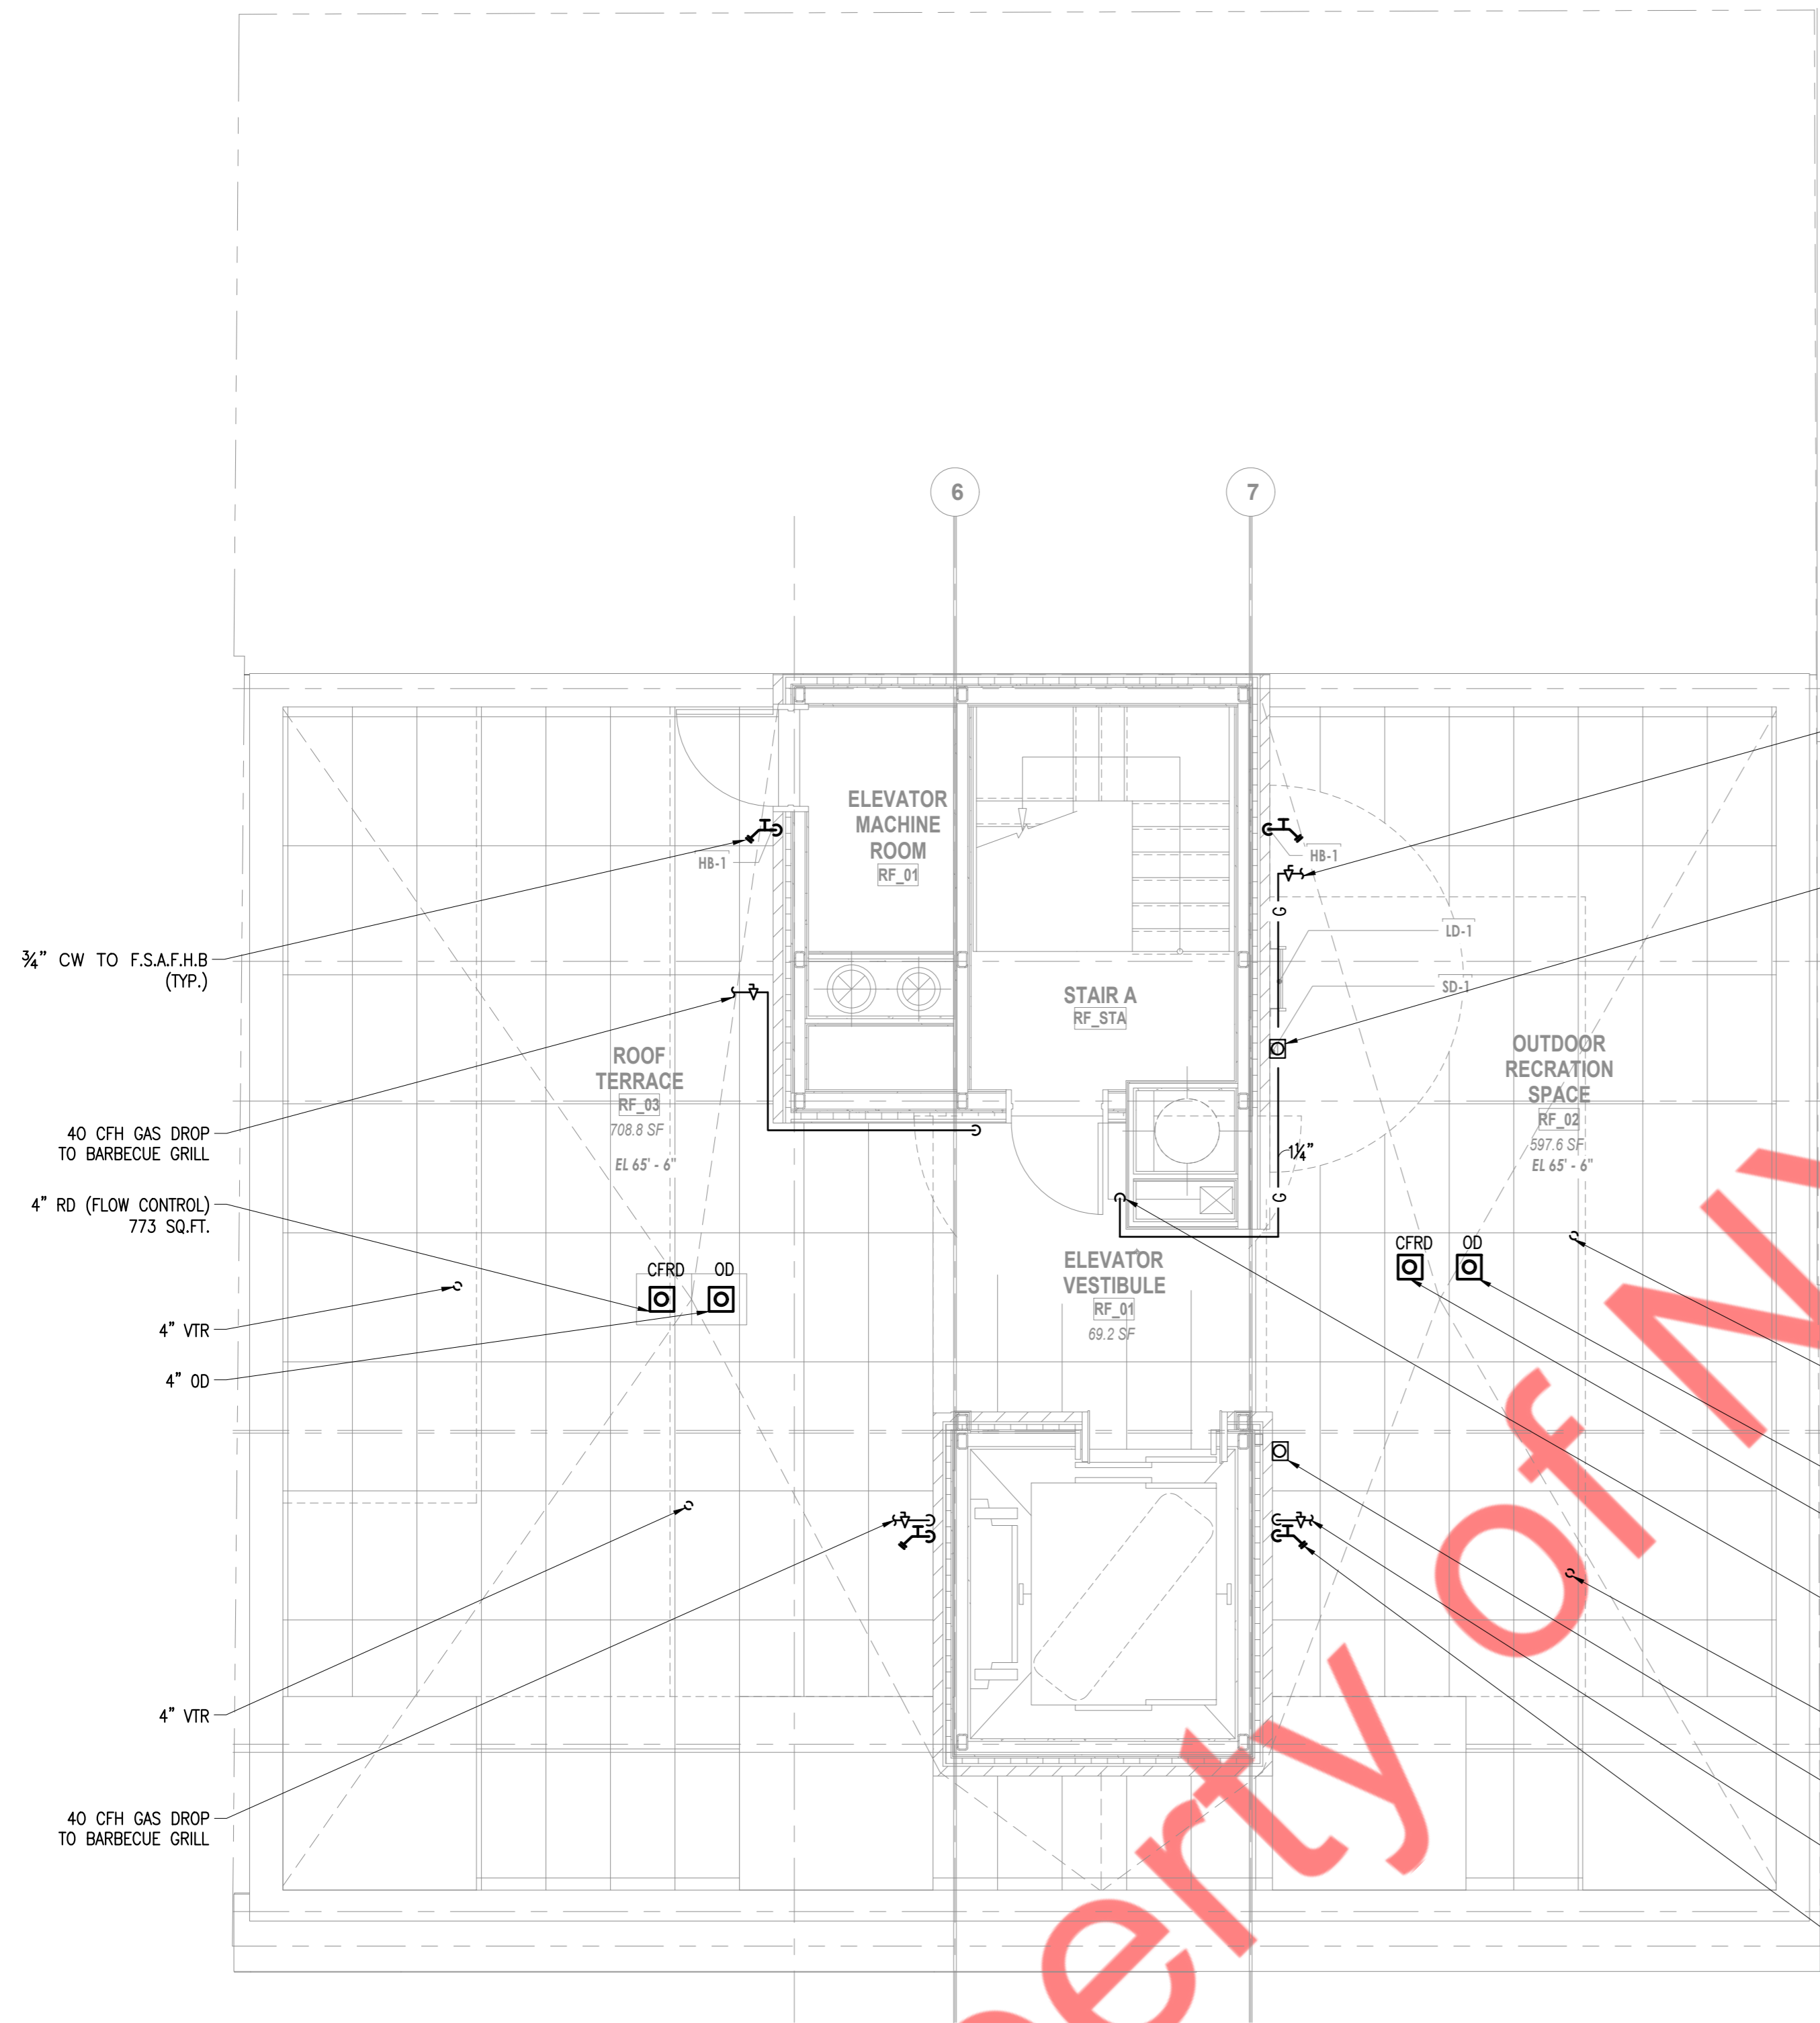

PLUMBING PLAN - ROOF
1/4" = 1'-0"

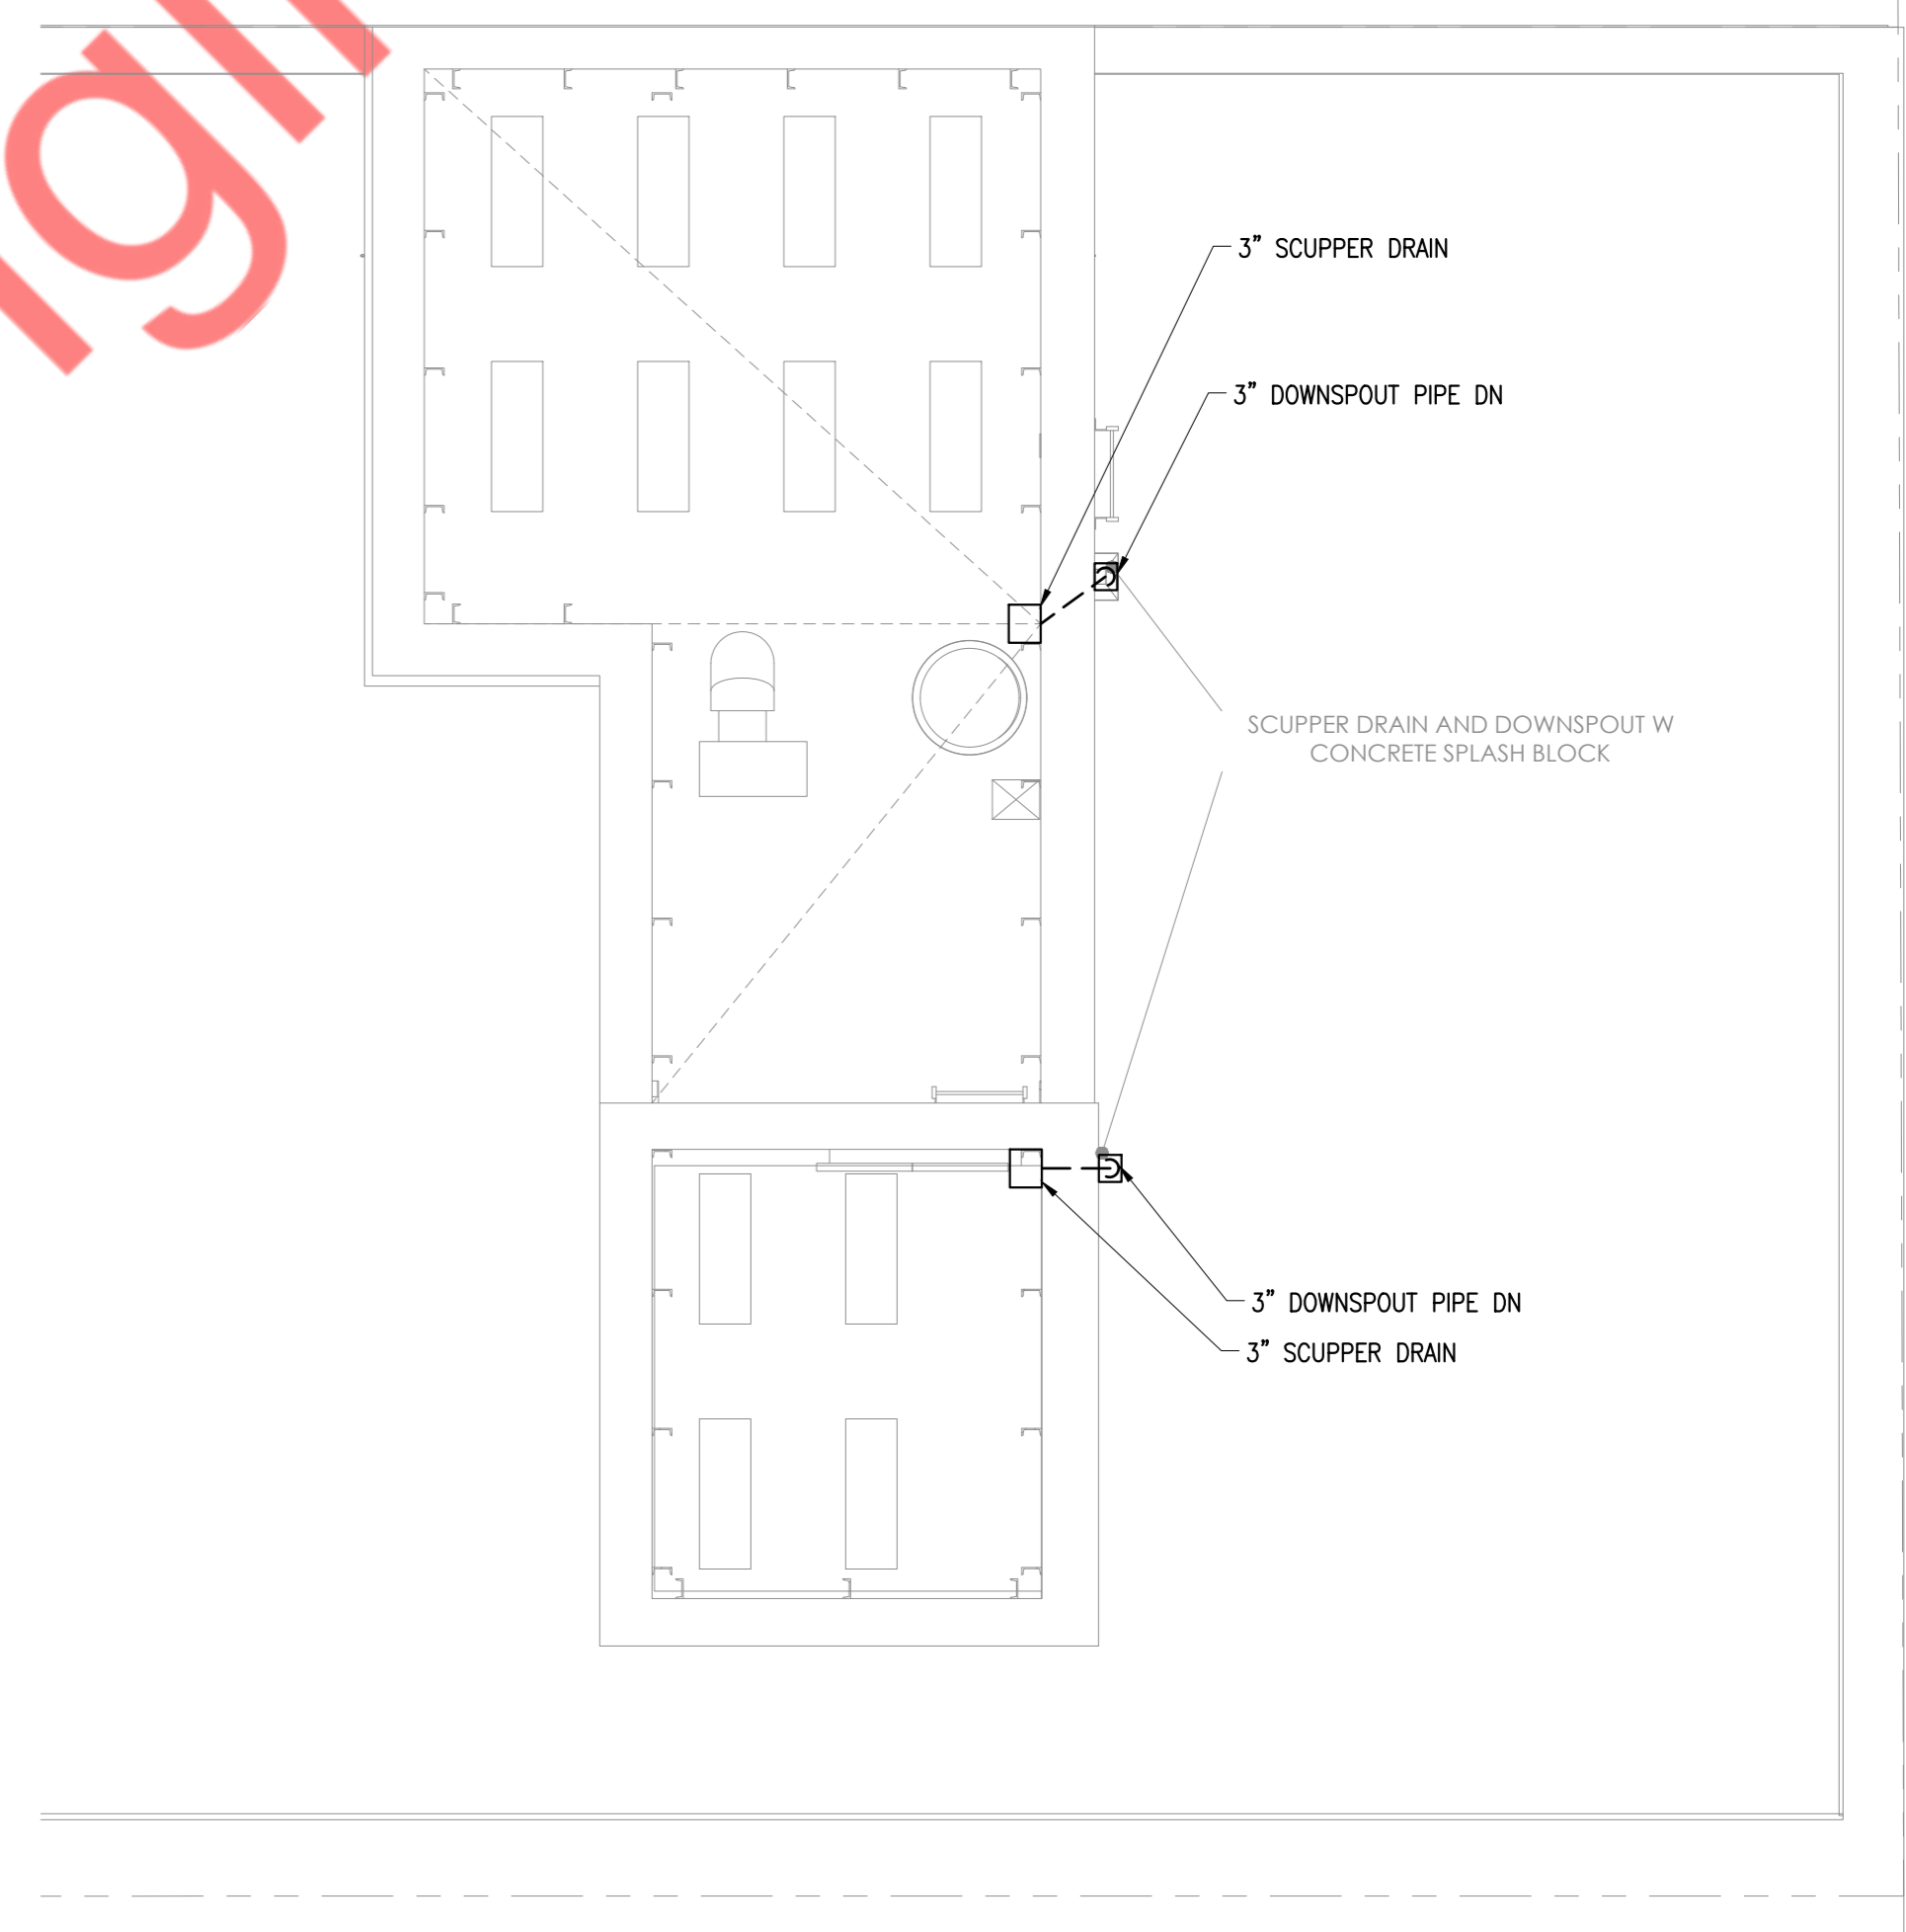

PLUMBING PLAN - BULKHEAD
1/4" = 1'-0"

NOTE:
 1. FOR ALL PIPE SIZES, REFER RISER DIAGRAMS.
 2. FOR BFP INSTALLATION DETAILS, REFER APPROVED BFP APPLICATION DRAWINGS.